
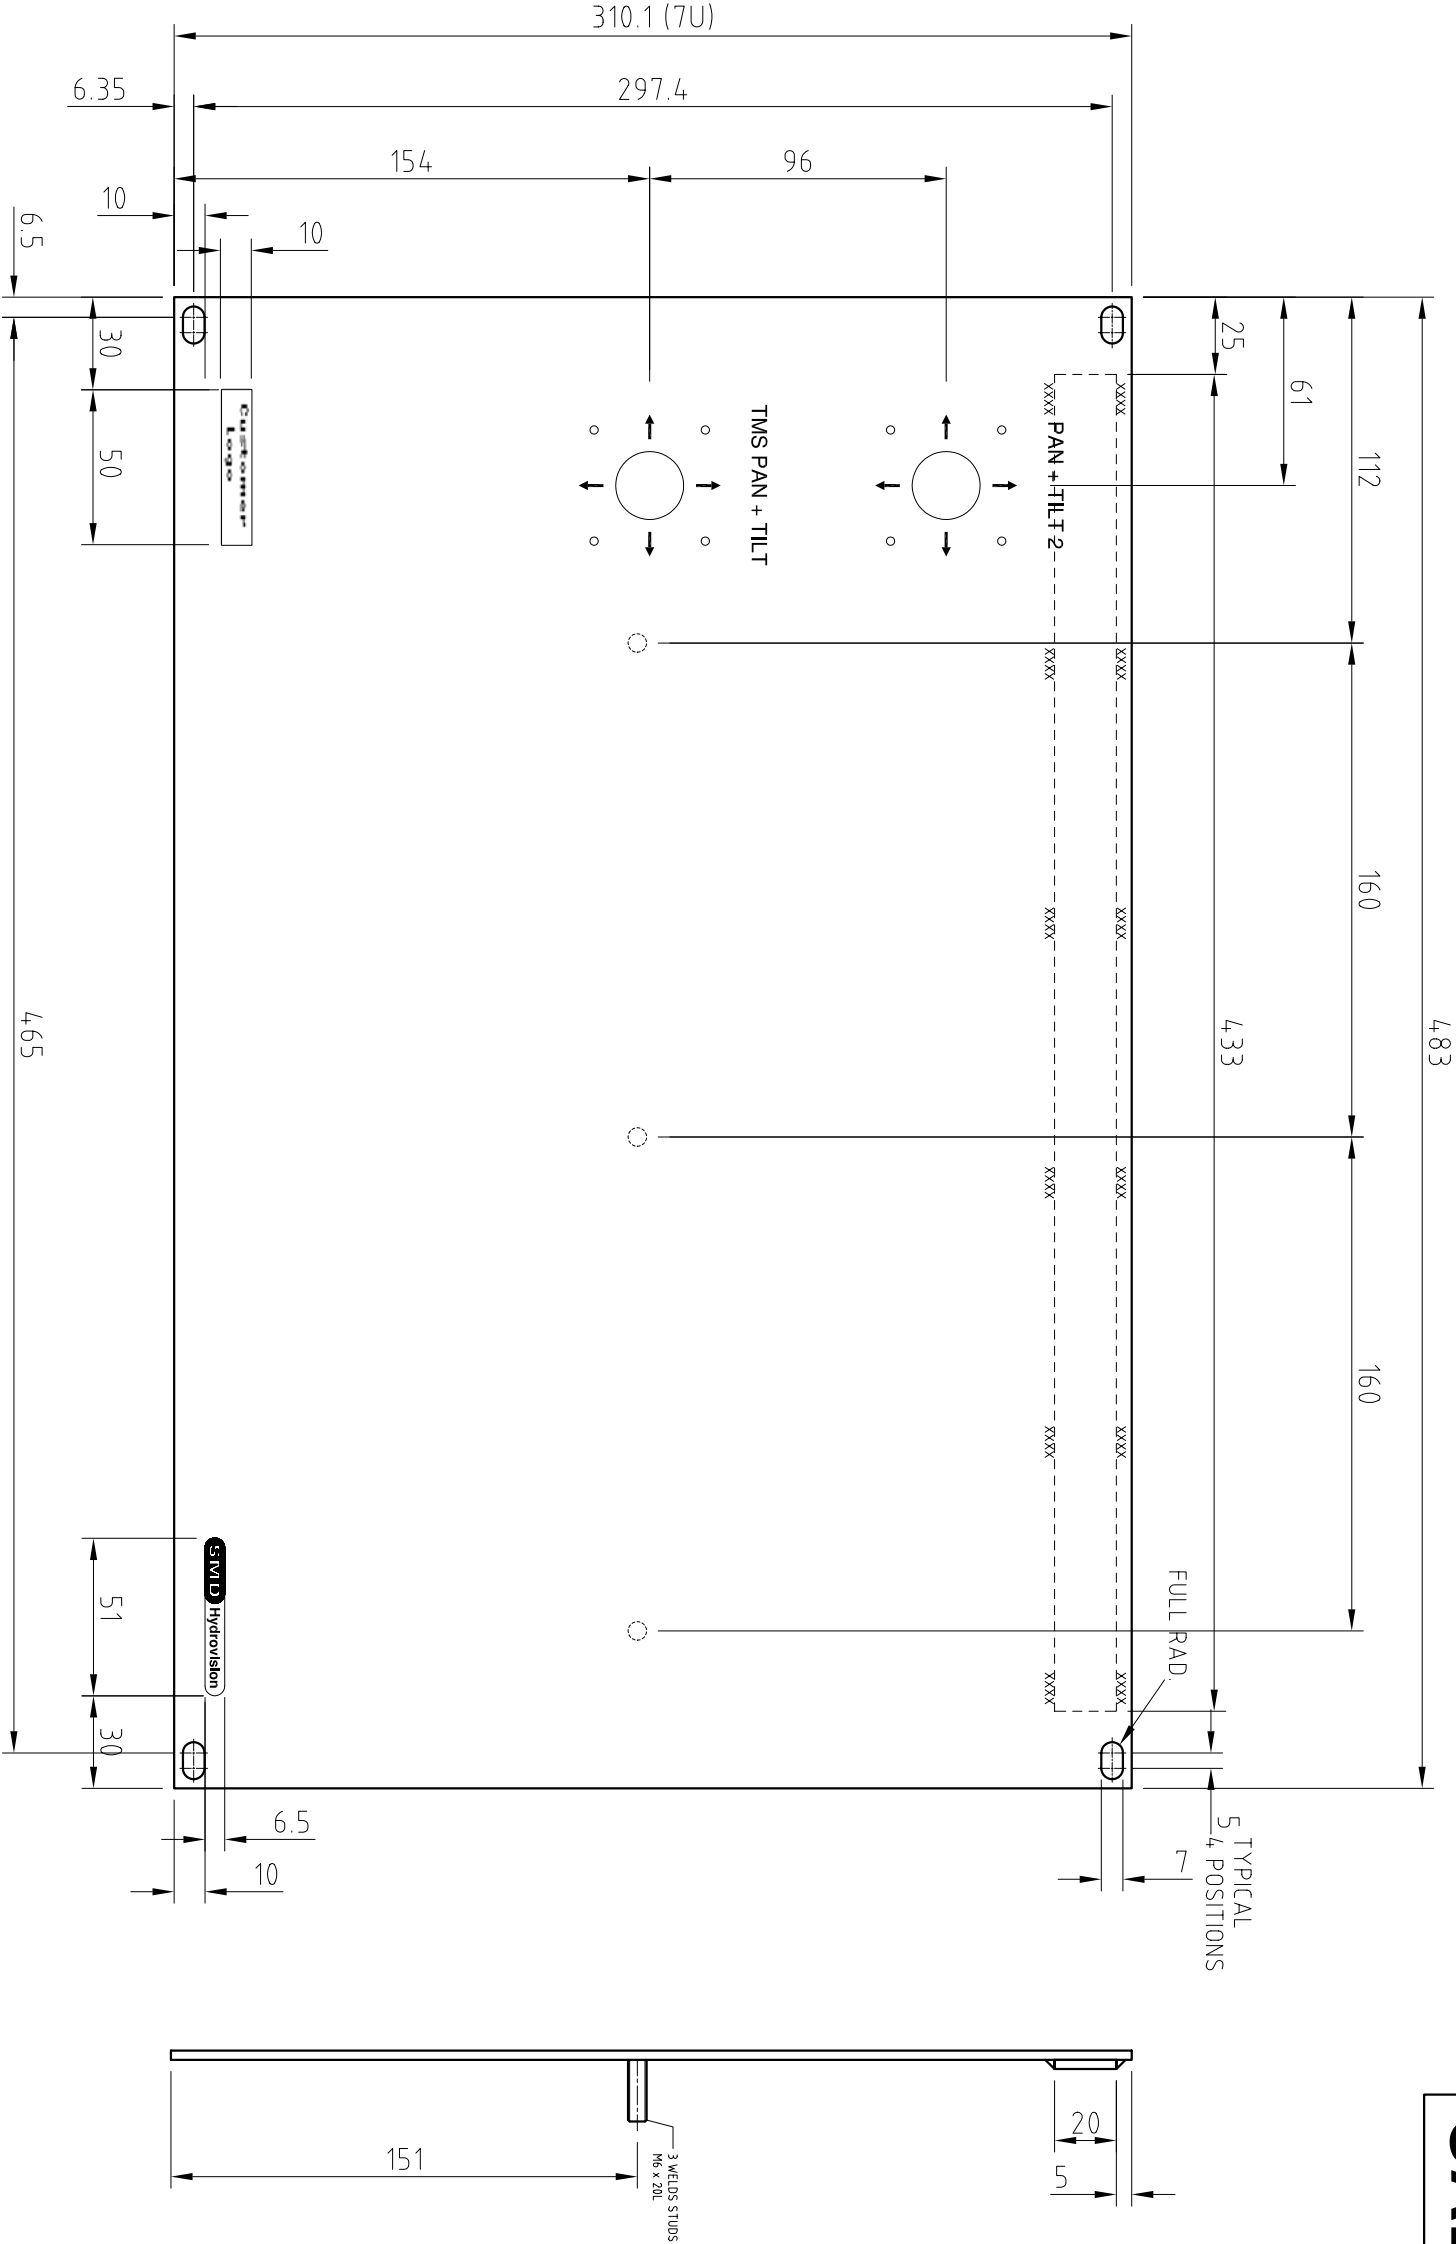


DRAWING NO.	AB0348	ISSUE NO.	0	A3
SHEET	1	OF	1	

- NOTES:
1. MATERIAL - 3mm THK ALUMINIUM
 2. REMOVE ALL BURRS & SHARP EDGES
 3. PAINT FINISH - 'PORCELAIN BLUE' (20C33)
 4. ENGRAVING: 5mm HIGH, BLACK FILLED
 5. IF IN DOUBT PLEASE ASK

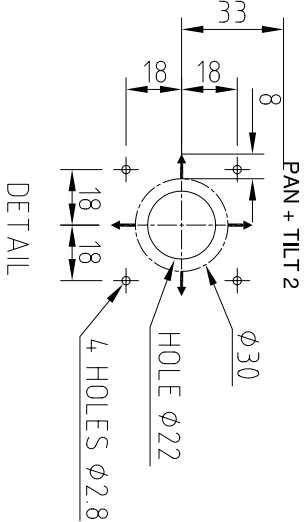

NO.	DATE	CHANGE	DRAWN	CHECK	MATERIAL	DIMENSIONS	SCALE	PROJECTION	3RD	TITLE		
					SEE NOTES	mm	1 : 2.5			CO-PILOT LEFT HAND PLATE		
					DESIGNED	DRAWN	TOLERANCES UNLESS OTHERWISE STATED					
					I.M.P	W.R.	UP TO 100	100 TO 300	300 TO 1000		OVER 1000	
					DATE	CHECKED	FABRICATION	± 1.0	± 1.5		± 2.0	± 3.0
					14-11-06	C.L.T	MACHINED PART	± 0.15	± 0.4		± 0.8	± 1.0
ALL INTELLECTUAL PROPERTY RIGHTS SUBSISTING IN THESE DESIGNS ARE THE PROPERTY OF SOIL MACHINE DYNAMICS LTD. NO COPY IS TO BE MADE WITHOUT THE WRITTEN PERMISSION OF SOIL MACHINE DYNAMICS LTD. ANY PATENT APPLICATIONS, PATENTS AND/OR DESIGN APPLICATIONS, REGISTERED DESIGNS, DESIGN RIGHTS OR COPYRIGHT ARISING FROM OR CONTAINED IN THE DESIGNS ARE THE PROPERTY OF SOIL MACHINE DYNAMICS LTD AND ALL INFORMATION MUST BE HELD IN THE STRICTEST CONFIDENCE.												
SMD Hydrovision												
DO NOT SCALE							DRAWING NO.		AB0348			
							SHEET		1 OF 1			
							ISSUE NO.		0			

SMD Hydrovision