


- NOTES:
1. MATERIAL - 3mm THK ALUMINIUM
 2. REMOVE ALL BURRS AND SHARP EDGES
 3. ENGRAVING TO BE 5mm HIGH, BLACK FILLED
AND CENTRED ON HOLE AT DIMENSION SHOWN
 4. PAINT FINISH TO BE PORCELAIN BLUE - 20C33
 5. IF IN DOUBT PLEASE ASK

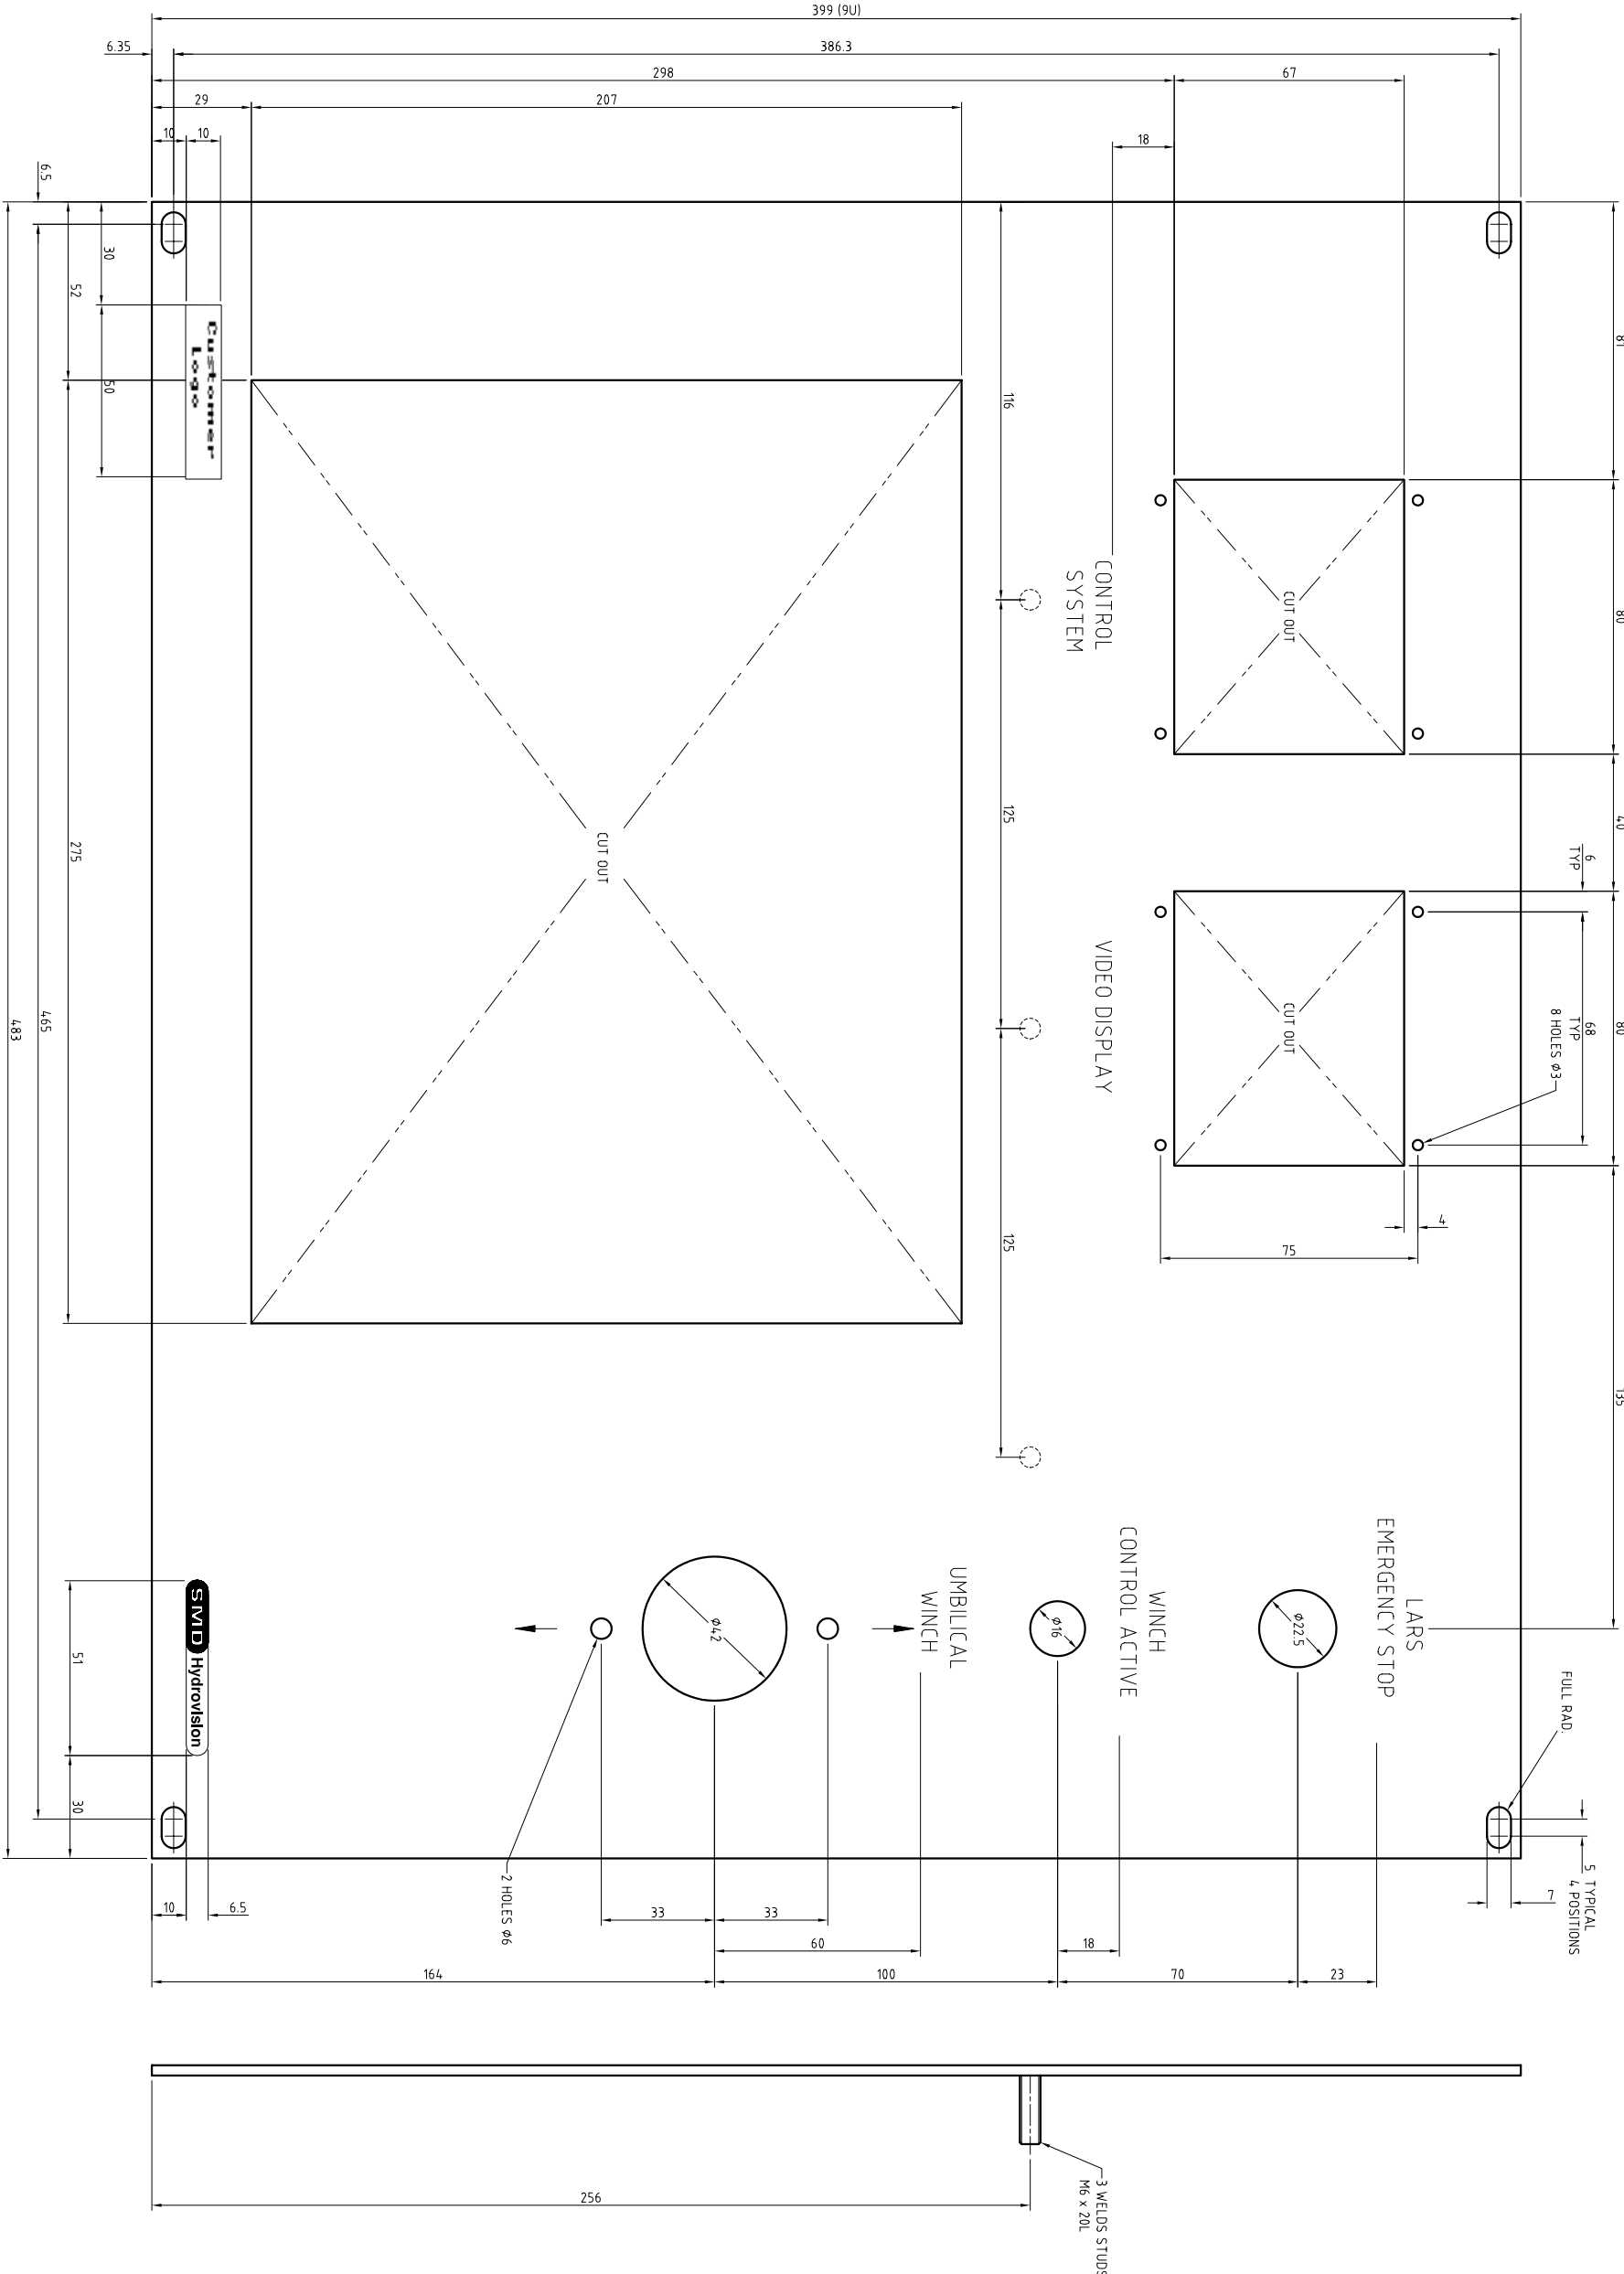

NO.	DATE	CHANGE	ZONE	DRAWN	CHECK	MATERIAL	DIMENSIONS	SCALE	PROJECTION	3RD	TITLE
						SEE NOTES	mm	1 : 1			
						DESIGNED	DRAWN	TOLERANCES UNLESS OTHERWISE STATED			CO-PILOT RIGHT HAND PLATE
						IMP	W.R.	DIMENSION mm	100	300	OVER
						DATE	CHECKED	FABRICATION	± 1.0	± 1.5	± 2.0
						14/11/06	C.L.T	MACHINED PART	± 0.15	± 0.4	± 0.8
									± 0.1	± 0.4	± 1.0
											DO NOT SCALE
											DRAWING NO. AB0936
											ISSUE NO. 0

ALL INTELLECTUAL PROPERTY RIGHTS RESERVING IN THESE DESIGNS ARE THE PROPERTY OF SMD MACHINE DYNAMICS LTD. NO COPY IS TO BE MADE WITHOUT THE WRITTEN PERMISSION OF SMD MACHINE DYNAMICS LTD. ANY REPRODUCTION OR TRANSMISSION OF THIS DOCUMENT IN ANY FORM OR BY ANY MEANS, ELECTRONIC OR MECHANICAL, INCLUDING PHOTOCOPYING, RECORDING, OR BY ANY INFORMATION STORAGE AND RETRIEVAL SYSTEM, WITHOUT THE WRITTEN PERMISSION OF SMD MACHINE DYNAMICS LTD. IS STRICTLY PROHIBITED. REGISTERED DESIGNS, DESIGN RIGHTS OR COPYRIGHT ARISING FROM OR CONTAINED IN THE DESIGNS ARE THE PROPERTY OF SMD MACHINE DYNAMICS LTD AND ALL INFORMATION MUST BE HELD IN THE STRICTEST CONFIDENCE.