



- NOTES:
1. MATERIAL - 3mm THK ALUMINIUM
 2. REMOVE ALL BURS AND SHARP EDGES
 3. ENGRAVING TO BE BLACK FILLED
- A
- AND CENTRED ON HOLE AT DIMENSION SHOWN
- MAIN TITLES 5mm HIGH LETTERING
- SUB-TITLES 3mm HIGH LETTERING
4. PAINT FINISH TO BE PORCELAIN BLUE - 20C33
 5. IF IN DOUBT PLEASE ASK

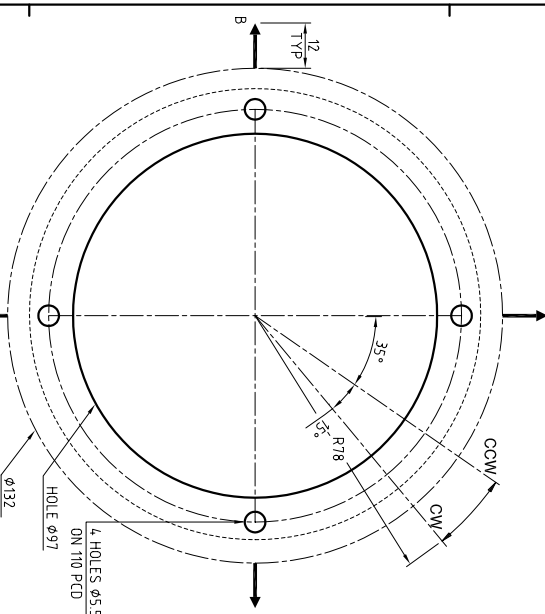




DETAIL 'A'

TYPICAL ENGRAVING DETAIL

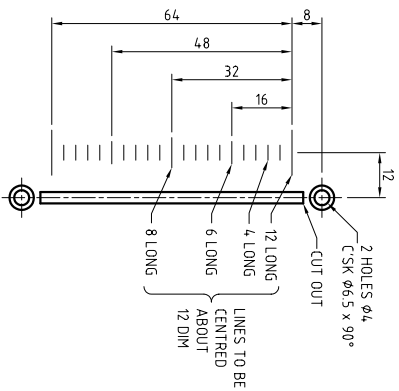

DETAIL 'B'
(TYPICAL 3 PLACES)

TMS
PAYOUT

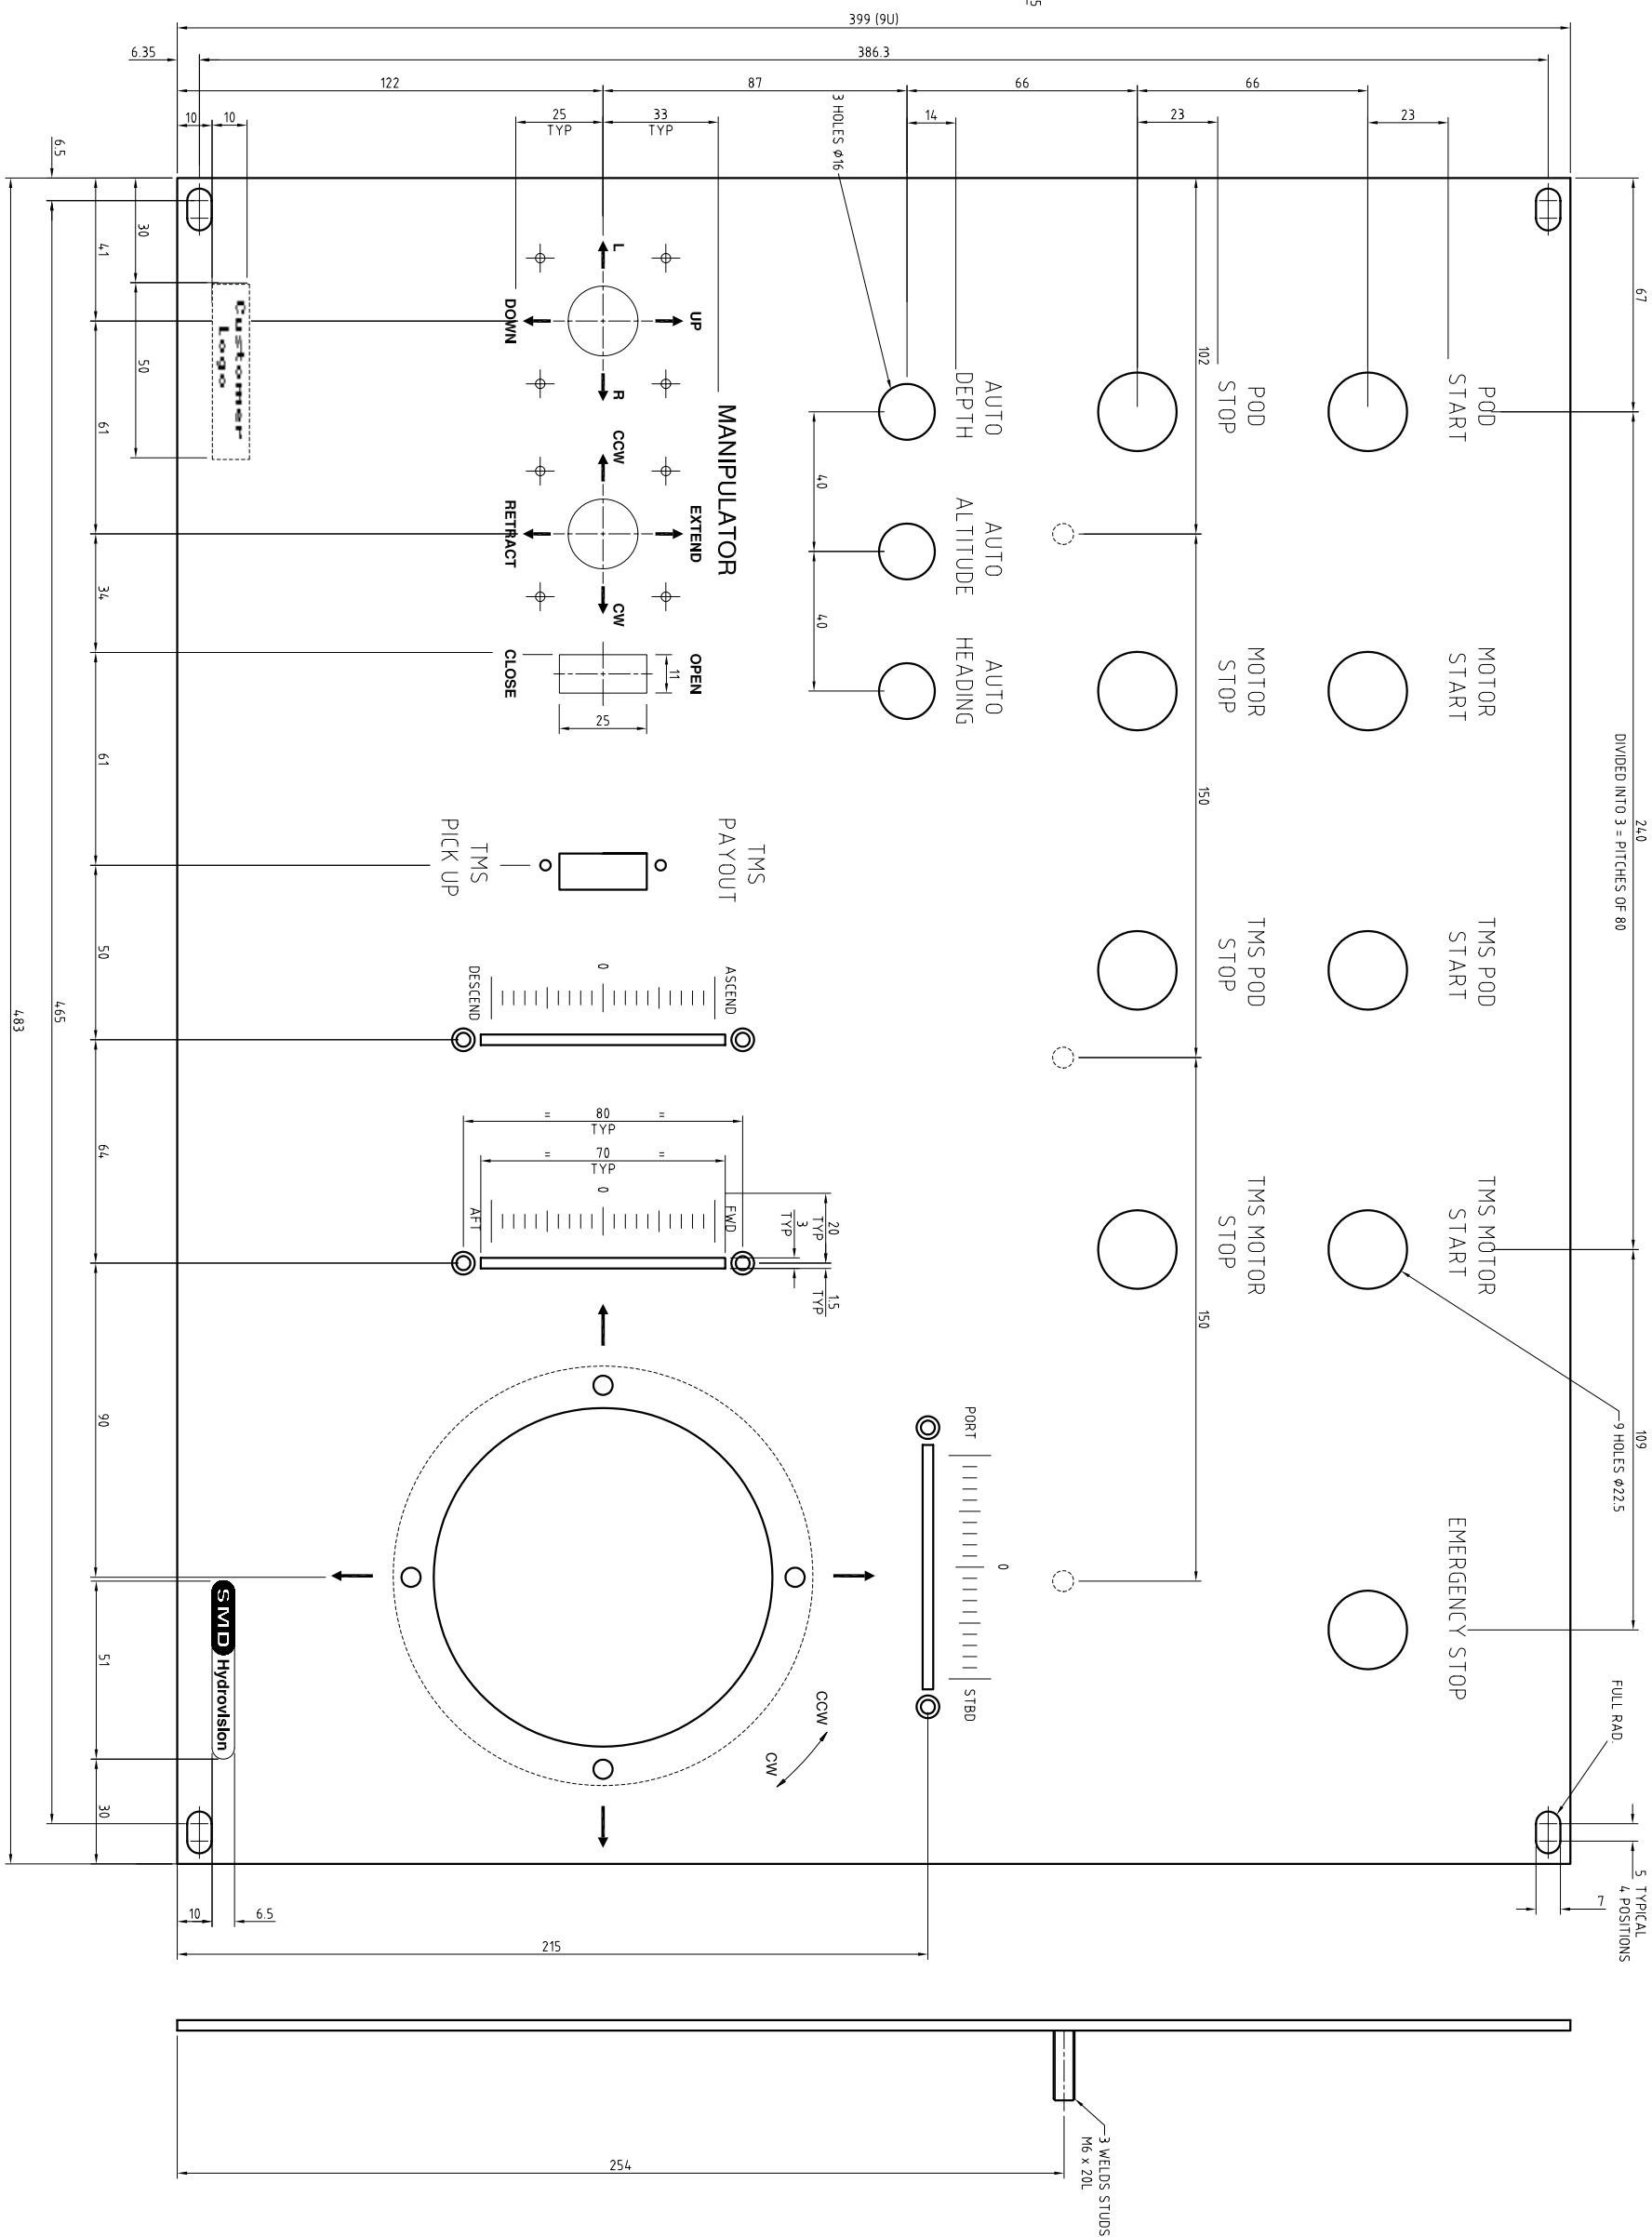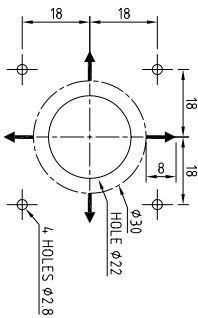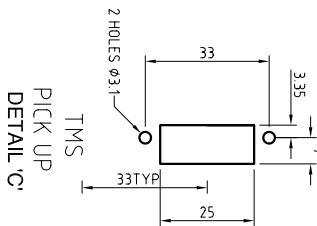

ALL INTELLECTUAL PROPERTY RIGHTS ARE SUBSISTING IN THESE DESIGNS ARE THE PROPERTY OF SUN, MACHINE DYNAMICS LTD. NO COPY IS TO BE MADE WITHOUT THE WRITTEN PERMISSION OF SUN, MACHINE DYNAMICS LTD. ANY PATENT APPLICATIONS, PATENT AND/OR DESIGN APPLICATIONS, BEING MADE BY SUN, MACHINE DYNAMICS LTD. AND/OR SUBSIDIARIES, SHALL BE THE PROPERTY OF SUN, MACHINE DYNAMICS LTD. AND NO INFORMATION MUST BE HELD IN THE STRICTEST CONFIDENCE.												
NO.	DATE	CHANGE	ZONE	DRAWN	CHECK	MATERIAL	DIMENSIONS		SCALE	PROJECTION 3RD		TITLE
1	14-12-06	STUDIOS DIMENSIONS ADDED	B-A-01	W.A	CLT	SEE NOTES	mm	1 : 1				
2	04.04.07	ASCEND / DESIGNED SWAPPED	C-06	CLT	IMP	DESIGNED	TOLERANCES UNLESS OTHERWISE STATED					
						DRAWN	DIMENSION mm		DO NOT SCALE			
						IMP.	W.R.		DRAWING NO.			
						CHECKED	FABRICATION		AB0347			
						CLT	MACHINED PART		SHEET 1 OF 1			
											2	