


THIS DOCUMENT AND THE INFORMATION CONTAINED HEREIN, IS THE PROPERTY OF PRIZM A.C.E,
INCORPORATED AND CANNOT BE USED OR REPRODUCED WITHOUT PRIOR CONSENT.


REVISION HISTORY				
ZONE	REV	DESCRIPTION	DATE	APPROVED
-	A	INITIAL RELEASE	9/11/07	
-	B	Moved serial and ethernet to front panel	9/11/07	

NOTES:

REAR

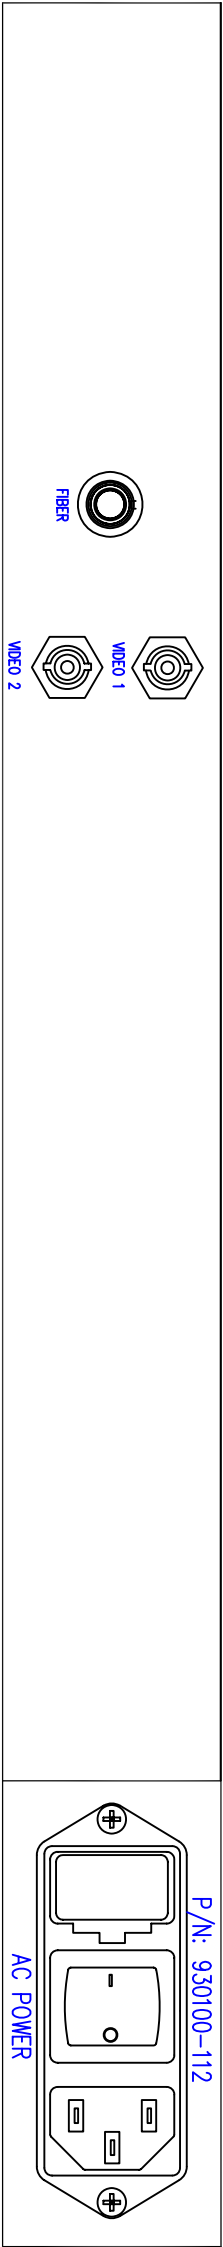

18.950

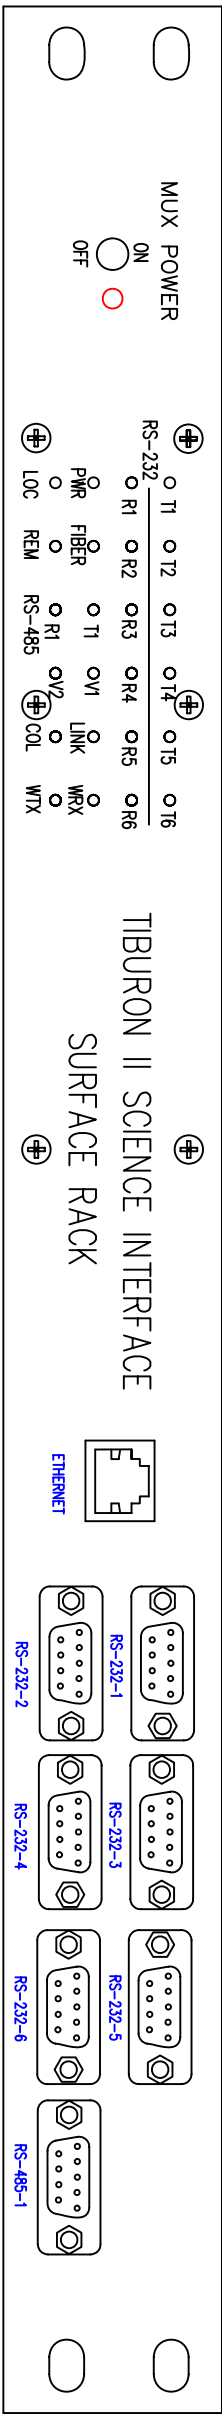

1.720

FRONT

INTERPRET PER ANSI/ASME STANDARDS		THIRD ANGLE PROJECTION		PRIZM ADVANCED COMMUNICATION ELECTRONICS, INC.	
UNLESS OTHERWISE SPECIFIED: DIMENSIONS ARE IN INCHES SURFACE FINISH 125/ DO NOT SCALE DRAWING DEBURR AND BREAK EDGES .01-.03 CONCENTRICITY OF COAXIAL DIA'S .006 FIM DIMENSIONS AND SURFACE TEXTURES APPLY AFTER ANY FINISH, COATING, OR TREATMENT				MBARI 1U TIBURON II LAYOUT	
.X ± .1 .XX ± .02 .XXX ± .005	X/X ± 1/16 X" ± 2" X.X" ± 0.5"	DWN	ECC	9/11/07	SIZE B
		CHK			CAGE CODE 1YZV3
		DSGN	ECC	9/11/07	DWG NO 930100-112
		MFG			REV B
		QA			
		APVD			SCALE X
					WT
					SHEET: 1 OF 1