
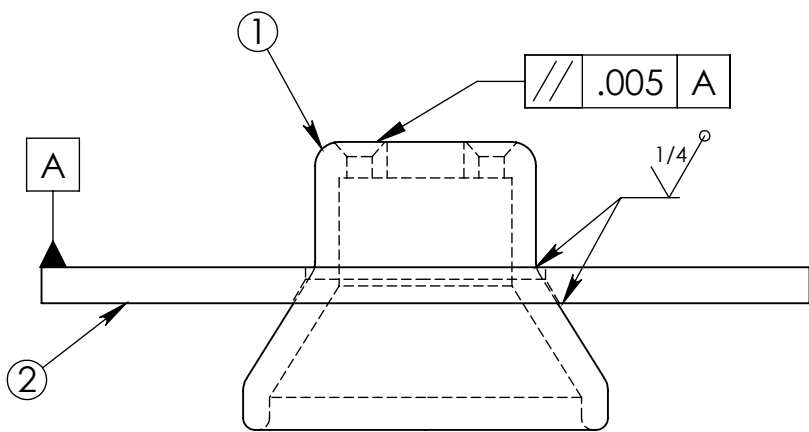


| REVISIONS |                 |      |          |
|-----------|-----------------|------|----------|
| REV.      | DESCRIPTION     | DATE | APPROVED |
|           | INITIAL RELEASE |      |          |

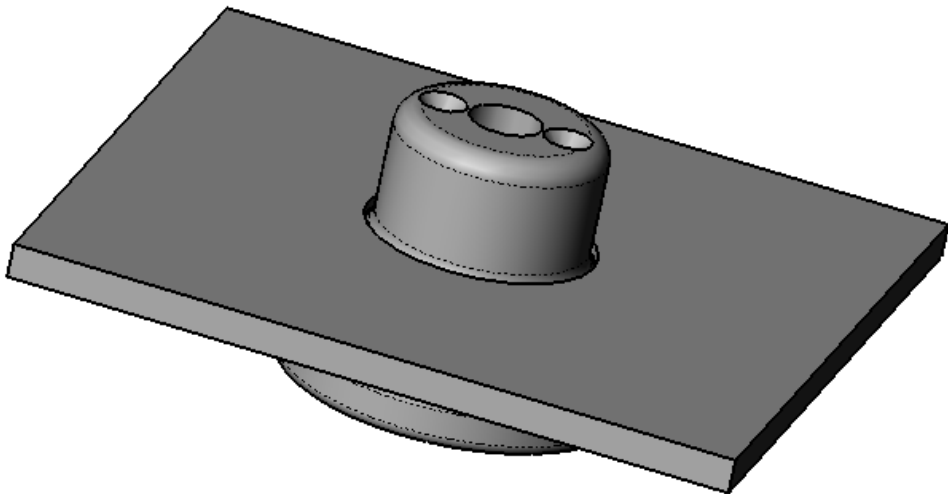

**Quantity: 4 ea. Assemblies**

|   |       |   |             |                        |
|---|-------|---|-------------|------------------------|
| 2   | 4 Ea. | Alignment Pin Receptacle Interface Plate   |             | 6061-T6                |
| 1   | 4 Ea. | Alignment Pin Receptacle   |             | 6061-T6                |
| ITEM NO.   | QTY   | PART NO.   | DESCRIPTION | MATERIAL SPECIFICATION |
| BILL OF MATERIALS   |       |   |             |                        |
| UNLESS OTHERWISE SPECIFIED TOLERANCES ARE:   |       | <div> <div> APPROVALS DATE </div> <div> <div> DRAWN F. Shane 05Jun2007 </div> <div> ENGINEER F. Shane 05Jun2007 </div> <div> CHECKED </div> <div> PROJECT NO. 900729 </div> <div> PROJECT Tiburon Replacement </div> </div> <div> <div> <b>Monterey Bay Aquarium Research Institute</b>  </div> <div> 7700 Sandholdt RD.<br/> Moss Landing, CA 95039<br/> PH: (408) 775-1700 </div> </div> </div> |             |                        |
| 1. DIMENSIONS ARE IN INCHES<br>2. DIMENSION LIMITS HELD AFTER PLATING.<br>3. REMOVE BURRS AND SHARP EDGES .015 MAX.<br>4. MACHINED FILLET RADII .0150-.030.<br>5. MACHINED DIAMETERS ON A COMMON CENTERLINE CONCENTRIC WITHIN .005<br>6. PERPENDICULARITY & PARALLELISM OF MACHINED SURFACES .002 PER INCH. MAX .012 INCHES FOR SINGLE SURFACE. |       | <div> <div> Tiburon Toolseed<br/> Alignment Cone<br/> Assembly Drawing </div> <div> <div> SIZE B </div> <div> DWG. NO. 1003527.DWG </div> <div> REV. </div> </div> </div>   |             |                        |
| DO NOT SCALE DRAWING   |       | <div> <div> WEIGHT </div> <div> SCALE NONE CAD FILE: Project Library\Tiburon Replacement SHEET 1 OF 1 </div> </div>   |             |                        |