
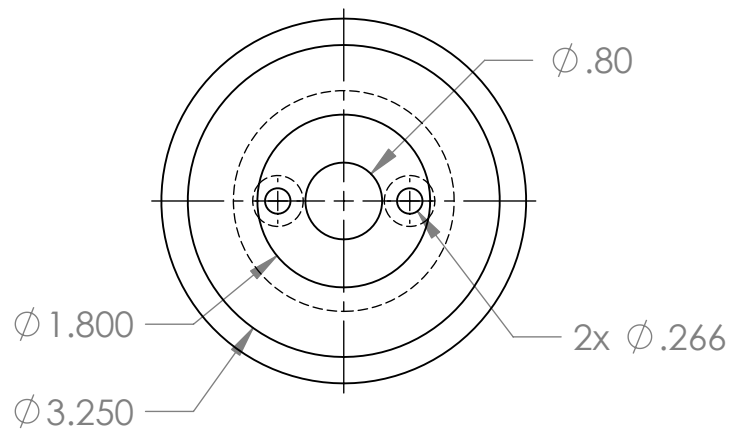
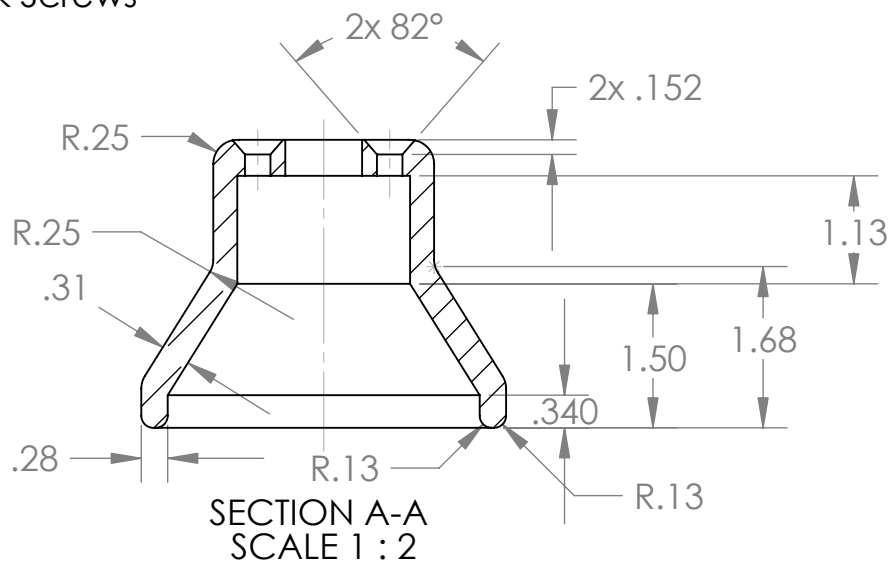


REVISIONS			
REV.	DESCRIPTION	DATE	APPROVED
	INITIAL RELEASE		

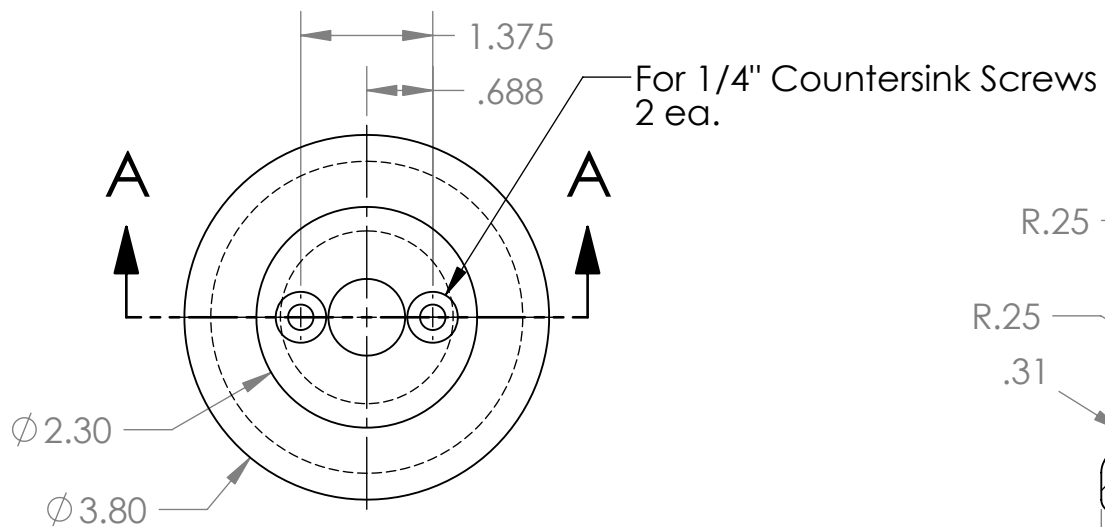

2					
1	4 Ea.	Toolsled Alignment Pin Receptacle			6061-T6 Aluminum
ITEM NO.	QTY	PART NO.	DESCRIPTION		MATERIAL SPECIFICATION
BILL OF MATERIALS					
UNLESS OTHERWISE SPECIFIED TOLERANCES ARE:		APPROVALS		DATE	
1 PLACE DIM ±.1/16	2 PLACE DIM ±.02	3 PLACE DIM ±.005	ANGLES ±1°	Monterey Bay Aquarium Research Institute 	
1. DIMENSIONS ARE IN INCHES 2. DIMENSION LIMITS HELD AFTER PLATING. 3. REMOVE BURRS AND SHARP EDGES .015 MAX. 4. MACHINED FILLET RADII .0150-.030. 5. MACHINED DIAMETERS ON A COMMON CENTERLINE CONCENTRIC WITHIN .005 6. PERPENDICULARITY & PARALLELISM OF MACHINED SURFACES .002 PER INCH. MAX .012 INCHES FOR SINGLE SURFACE.				DRAWN F. Shane 04May07 ENGINEER F. Shane 04May07 CHECKED PROJECT NO. 900729 PROJECT Tiburon Upgrade	
DO NOT SCALE DRAWING				SIZE B DWG. NO. 1003505.DWG REV.	
WEIGHT				SCALE NONE CAD FILE: TORNADO\900729Tiburon Upgrade SHEET 1 OF 1	