

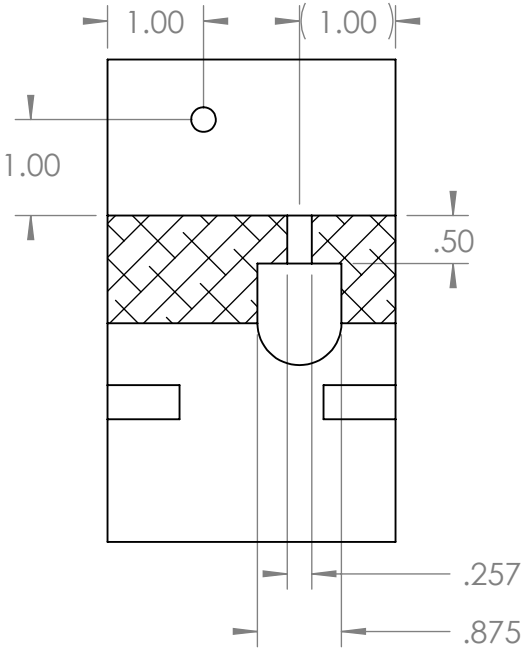
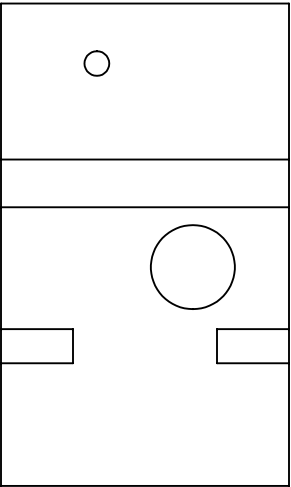


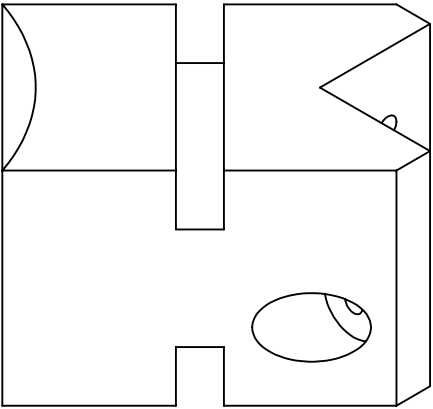

SECTION A-A
BOTH SIDES

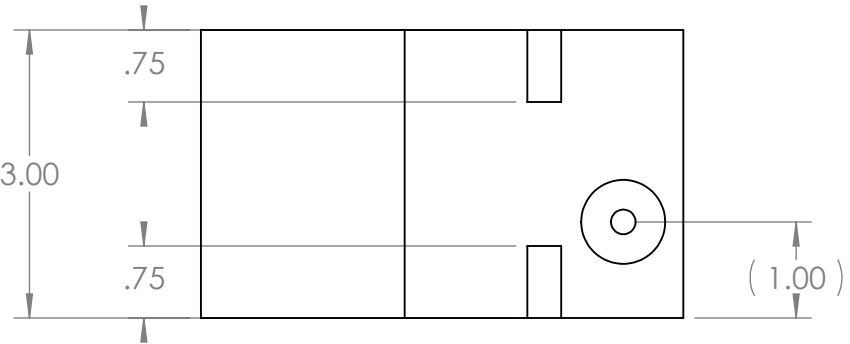

MAT'L = UHMW , QTY = 1

Shop / Q.C.		UNLESS OTHERWISE SPECIFIED TOLERANCES ARE:				APPROVALS		DATE		Monterey Bay Aquarium Research Institute			
Inspector		1 PLACE DIM 1/16	2 PLACE DIM .02	3 PLACE DIM .005	ANGLES 1	DRAWN M. TALKOVIC	21 AUG 08	MBARI 7700 Sandholdt RD. Moss Landing, CA 95039 PH: (831) 775-1700 					
Shop Foreman		1. DIMENSIONS ARE IN INCHES 2. DIMENSION LIMITS HELD AFTER PLATING. 3. REMOVE BURRS AND SHARP EDGES .015 MAX. 4. MACHINED FILLET RADII .0150-.030. 5. MACHINED DIAMETERS ON A COMMON CENTERLINE CONCENTRIC WITHIN .005 6. PERPENDICULARITY & PARALLELISM OF MACHINED SURFACES .002 PER INCH. MAX .012 INCHES FOR SINGLE SURFACE.				ENGINEER M. TALKOVIC	21 AUG 08						
Engineer						CHECKED							
NEXT ASSY Description	NEXT ASSY Number					PROJECT NO. 900729		control can bracket					
						PROJECT TIBURON REPLACEMENT							
Application		DO NOT SCALE DRAWING				WEIGHT		SIZE B	DWG. NO. 10020173		REV.		
								SCALE 1:2	CAD FILE: MECH ENG ON TORNADO		SHEET 1 OF 1		

FILE LOCATION: \\Tornado\projectlibrary\900729_Tiburon_Replacement\Drawings\Toolsled parts