


REVISIONS			
REV.	DESCRIPTION	DATE	APPROVED
	INITIAL RELEASE		

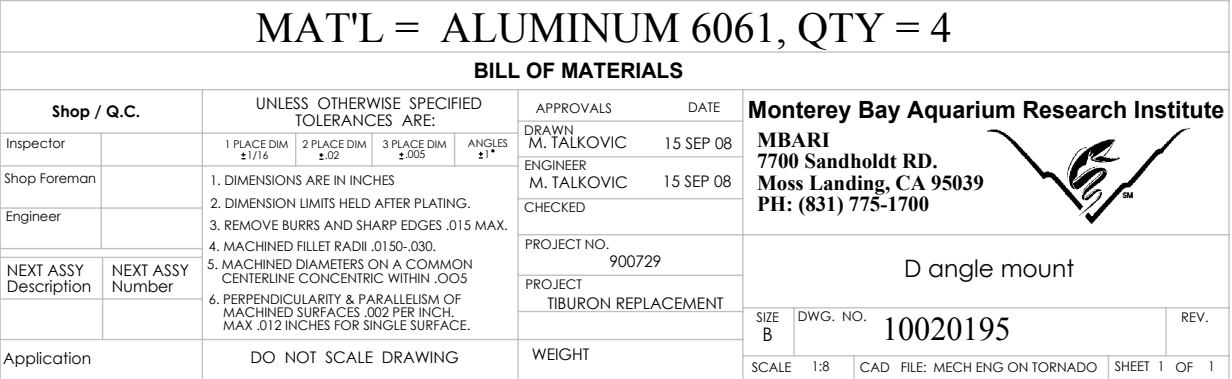

NO PLATING REQUIRED

FILE LOCATION: \\Tornado\projectlibrary\900729_Tiburon_Replacement\Drawings\Toolsled\D sampler tray