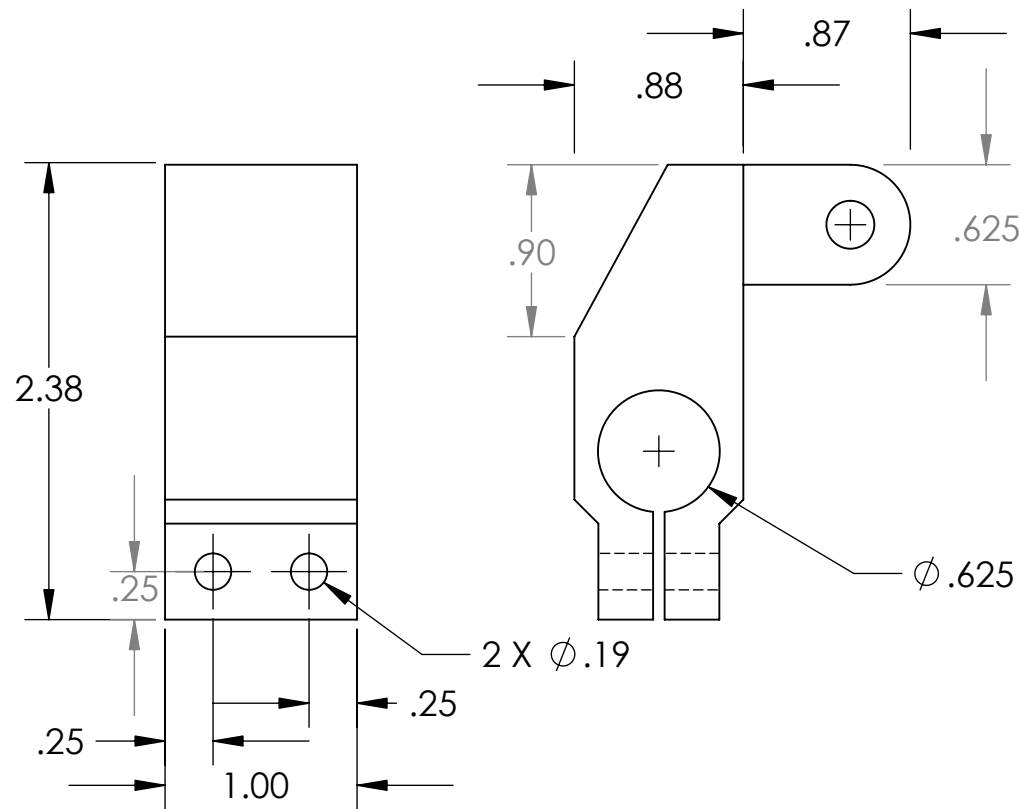
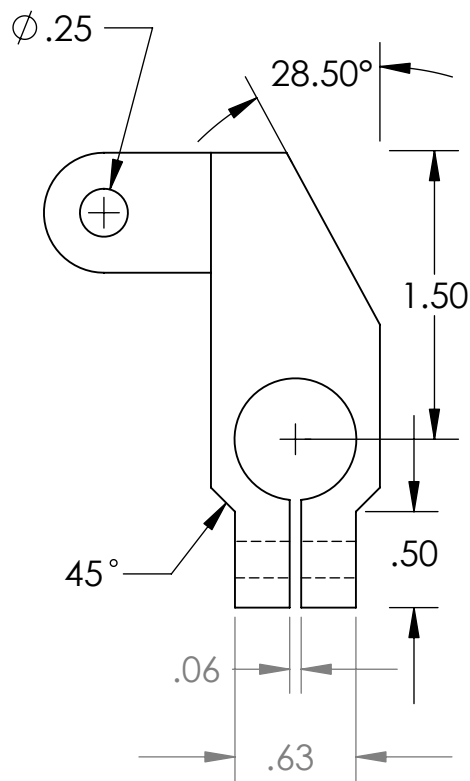


Qty 12

1. Dimensions Held after Plating.
2. Hard Black Anodized Finish

		DIMENSIONS ARE IN INCHES TOLERANCES: FRACTIONAL ± ANGULAR: MACH ± BEND ± TWO PLACE DECIMAL ± THREE PLACE DECIMAL ±	APPROVALS		DATE	Monterey Bay Aquarium Research Institute MBARI 7700 Sandholdt RD. Moss Landing, CA 95039 PH: (831) 775-1700		
			DRAWN	Mike Conway				12/20/07
			CHECKED					
			ENGINEER					
		MATERIAL 6061 Aluminum	PROJECT NO.		352000 5360		D-Sampler Ram Clamp	
			PROJECT					
NEXT ASSY	USED ON	FINISH Hard Black Anodized						
APPLICATION		DO NOT SCALE DRAWING	WEIGHT					