
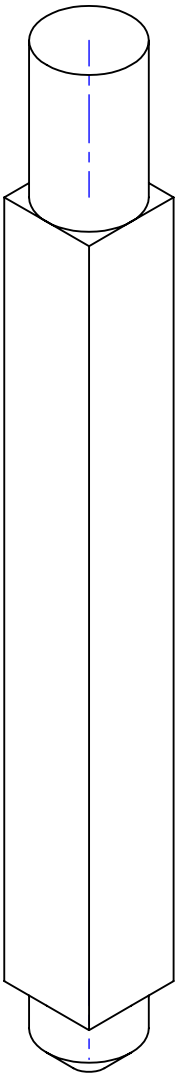


THE INFORMATION CONTAINED IN THIS DRAWING IS THE SOLE PROPERTY OF MBARI ANY REPRODUCTION IN PART OR WHOLE WITHOUT THE WRITTEN PERMISSION OF MBARI IS PROHIBITED.

REVISIONS			
REV.	DESCRIPTION	DATE	APPROVED
	INITIAL RELEASE		

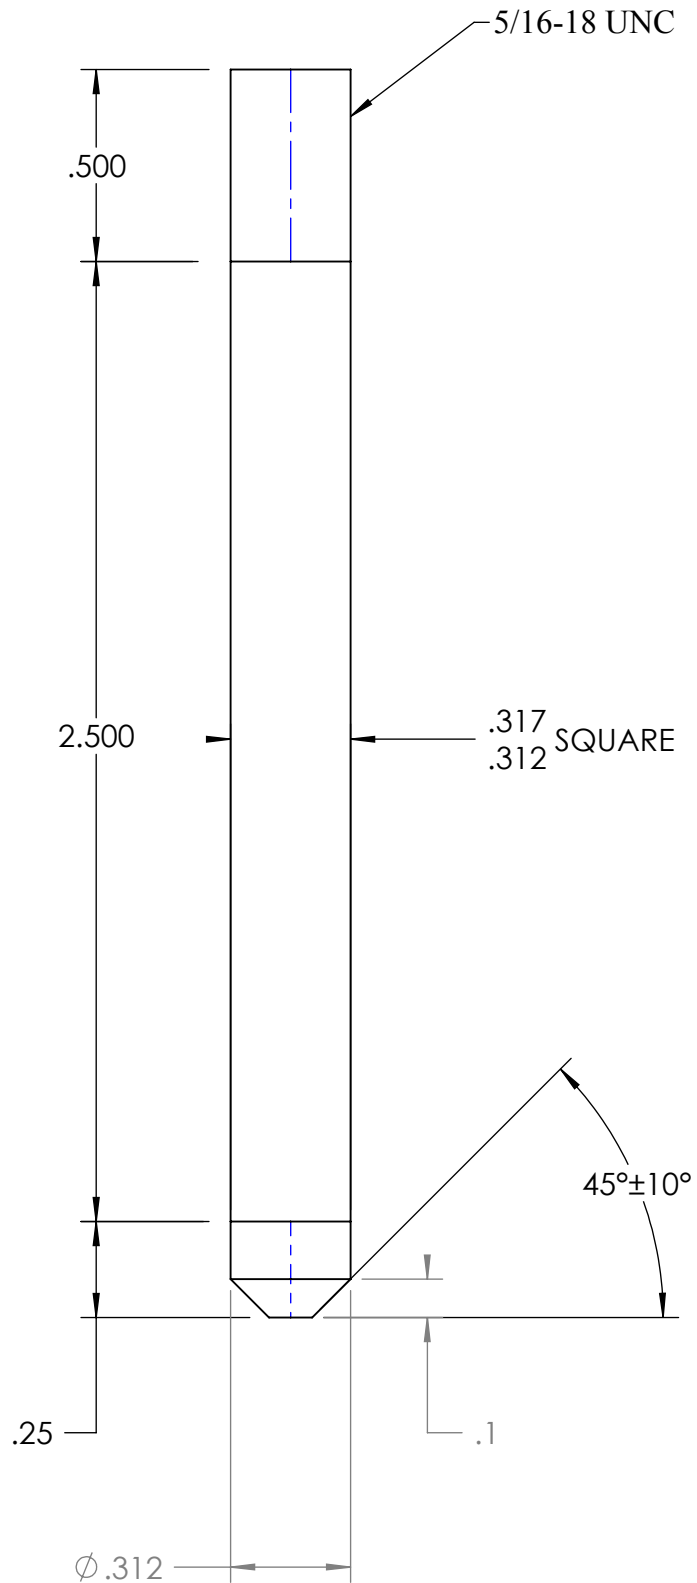

MAT'L = ALUMINUM , QTY = 1

Shop / Q.C.					UNLESS OTHERWISE SPECIFIED TOLERANCES ARE:				APPROVALS		DATE		Monterey Bay Aquarium Research Institute				
Inspector		1 PLACE DIM ±1/16		2 PLACE DIM ±.02		3 PLACE DIM ±.005		ANGLES ±1°		DRAWN M. TALKOVIC		15 SEP 08		MBARI 7700 Sandholdt RD. Moss Landing, CA 95039 PH: (831) 775-1700 			
Shop Foreman		1. DIMENSIONS ARE IN INCHES 2. DIMENSION LIMITS HELD AFTER PLATING. 3. REMOVE BURRS AND SHARP EDGES .015 MAX. 4. MACHINED FILLET RADII .0150-.030. 5. MACHINED DIAMETERS ON A COMMON CENTERLINE CONCENTRIC WITHIN .005 6. PERPENDICULARITY & PARALLELISM OF MACHINED SURFACES .002 PER INCH, MAX .012 INCHES FOR SINGLE SURFACE.								ENGINEER M. TALKOVIC		15 SEP 08					
Engineer										PROJECT NO. 900729		CHECKED					
NEXT ASSY Description		NEXT ASSY Number		PROJECT TIBURON REPLACEMENT								square post					
												SIZE B		DWG. NO. 10020261		REV.	
Application		DO NOT SCALE DRAWING								WEIGHT		SCALE 1:1		CAD FILE: MECH ENG ON TORNADO SHEET 1 OF 1			

FILE LOCATION: \\Tornado\projectlibrary\900729_Tiburon_Replacement\Drawings\Toolsled\HFSS hose tray