
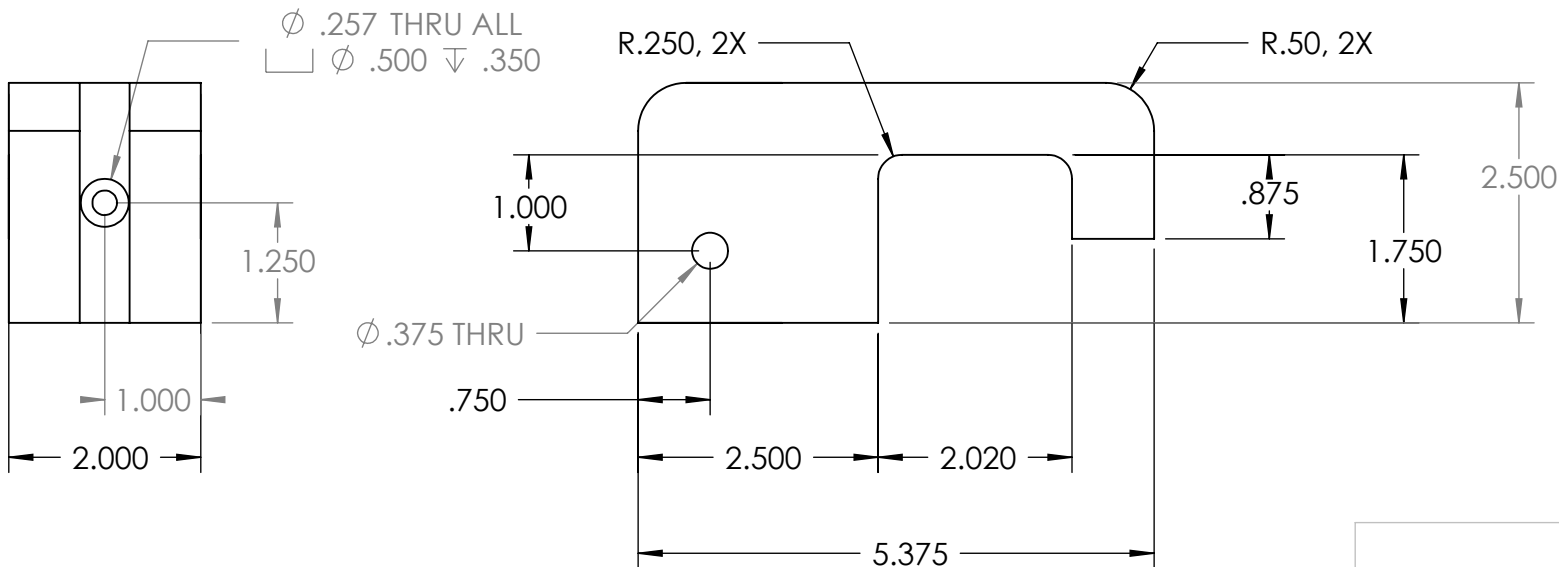
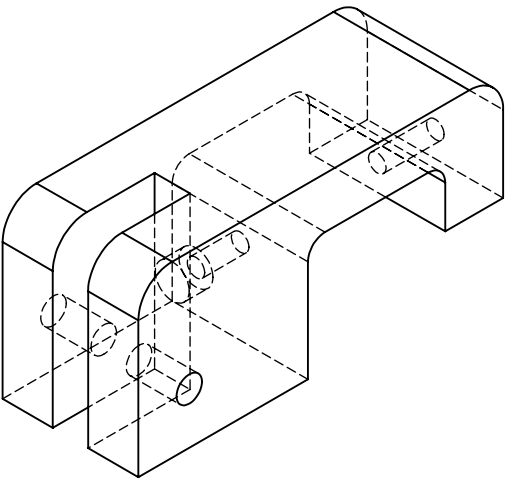


THE INFORMATION CONTAINED IN THIS DRAWING IS THE SOLE PROPERTY OF MBARI ANY REPRODUCTION IN PART OR WHOLE WITHOUT THE WRITTEN PERMISSION OF MBARI IS PROHIBITED.

REVISIONS			
REV.	DESCRIPTION	DATE	APPROVED
	INITIAL RELEASE		

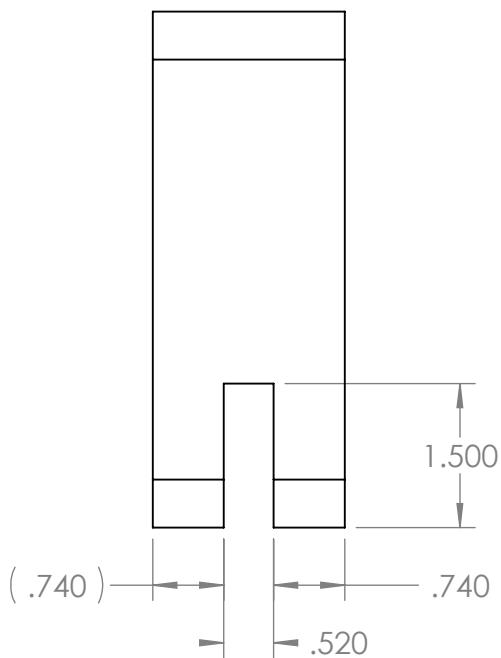

MAT'L = BLACK UHMW , QTY = 2

Shop / Q.C.					UNLESS OTHERWISE SPECIFIED TOLERANCES ARE:		APPROVALS		DATE	
Inspector		1 PLACE DIM ±1/16	2 PLACE DIM ±.02	3 PLACE DIM ±.005	ANGLES ±1°	DRAWN M. TALKOVIC	15 SEP 08	Monterey Bay Aquarium Research Institute MBARI 7700 Sandholdt RD. Moss Landing, CA 95039 PH: (831) 775-1700 		
Shop Foreman		1. DIMENSIONS ARE IN INCHES				ENGINEER M. TALKOVIC	15 SEP 08			
Engineer		2. DIMENSION LIMITS HELD AFTER PLATING.				CHECKED				
NEXT ASSY Description	NEXT ASSY Number	3. REMOVE BURRS AND SHARP EDGES .015 MAX.				PROJECT NO. 900729				
		4. MACHINED FILLET RADII .0150-.030.				PROJECT TIBURON REPLACEMENT		outboard clamp SIZE B DWG. NO. 10020257 REV.		
		5. MACHINED DIAMETERS ON A COMMON CENTERLINE CONCENTRIC WITHIN .005								
		6. PERPENDICULARITY & PARALLELISM OF MACHINED SURFACES .002 PER INCH. MAX .012 INCHES FOR SINGLE SURFACE.						SCALE 1:2 CAD FILE: MECH ENG ON TORNADO SHEET 1 OF 1		
Application		DO NOT SCALE DRAWING				WEIGHT				

FILE LOCATION: \\Tornado\projectlibrary\900729_Tiburon_Replacement\Drawings\Toolsled\porch