


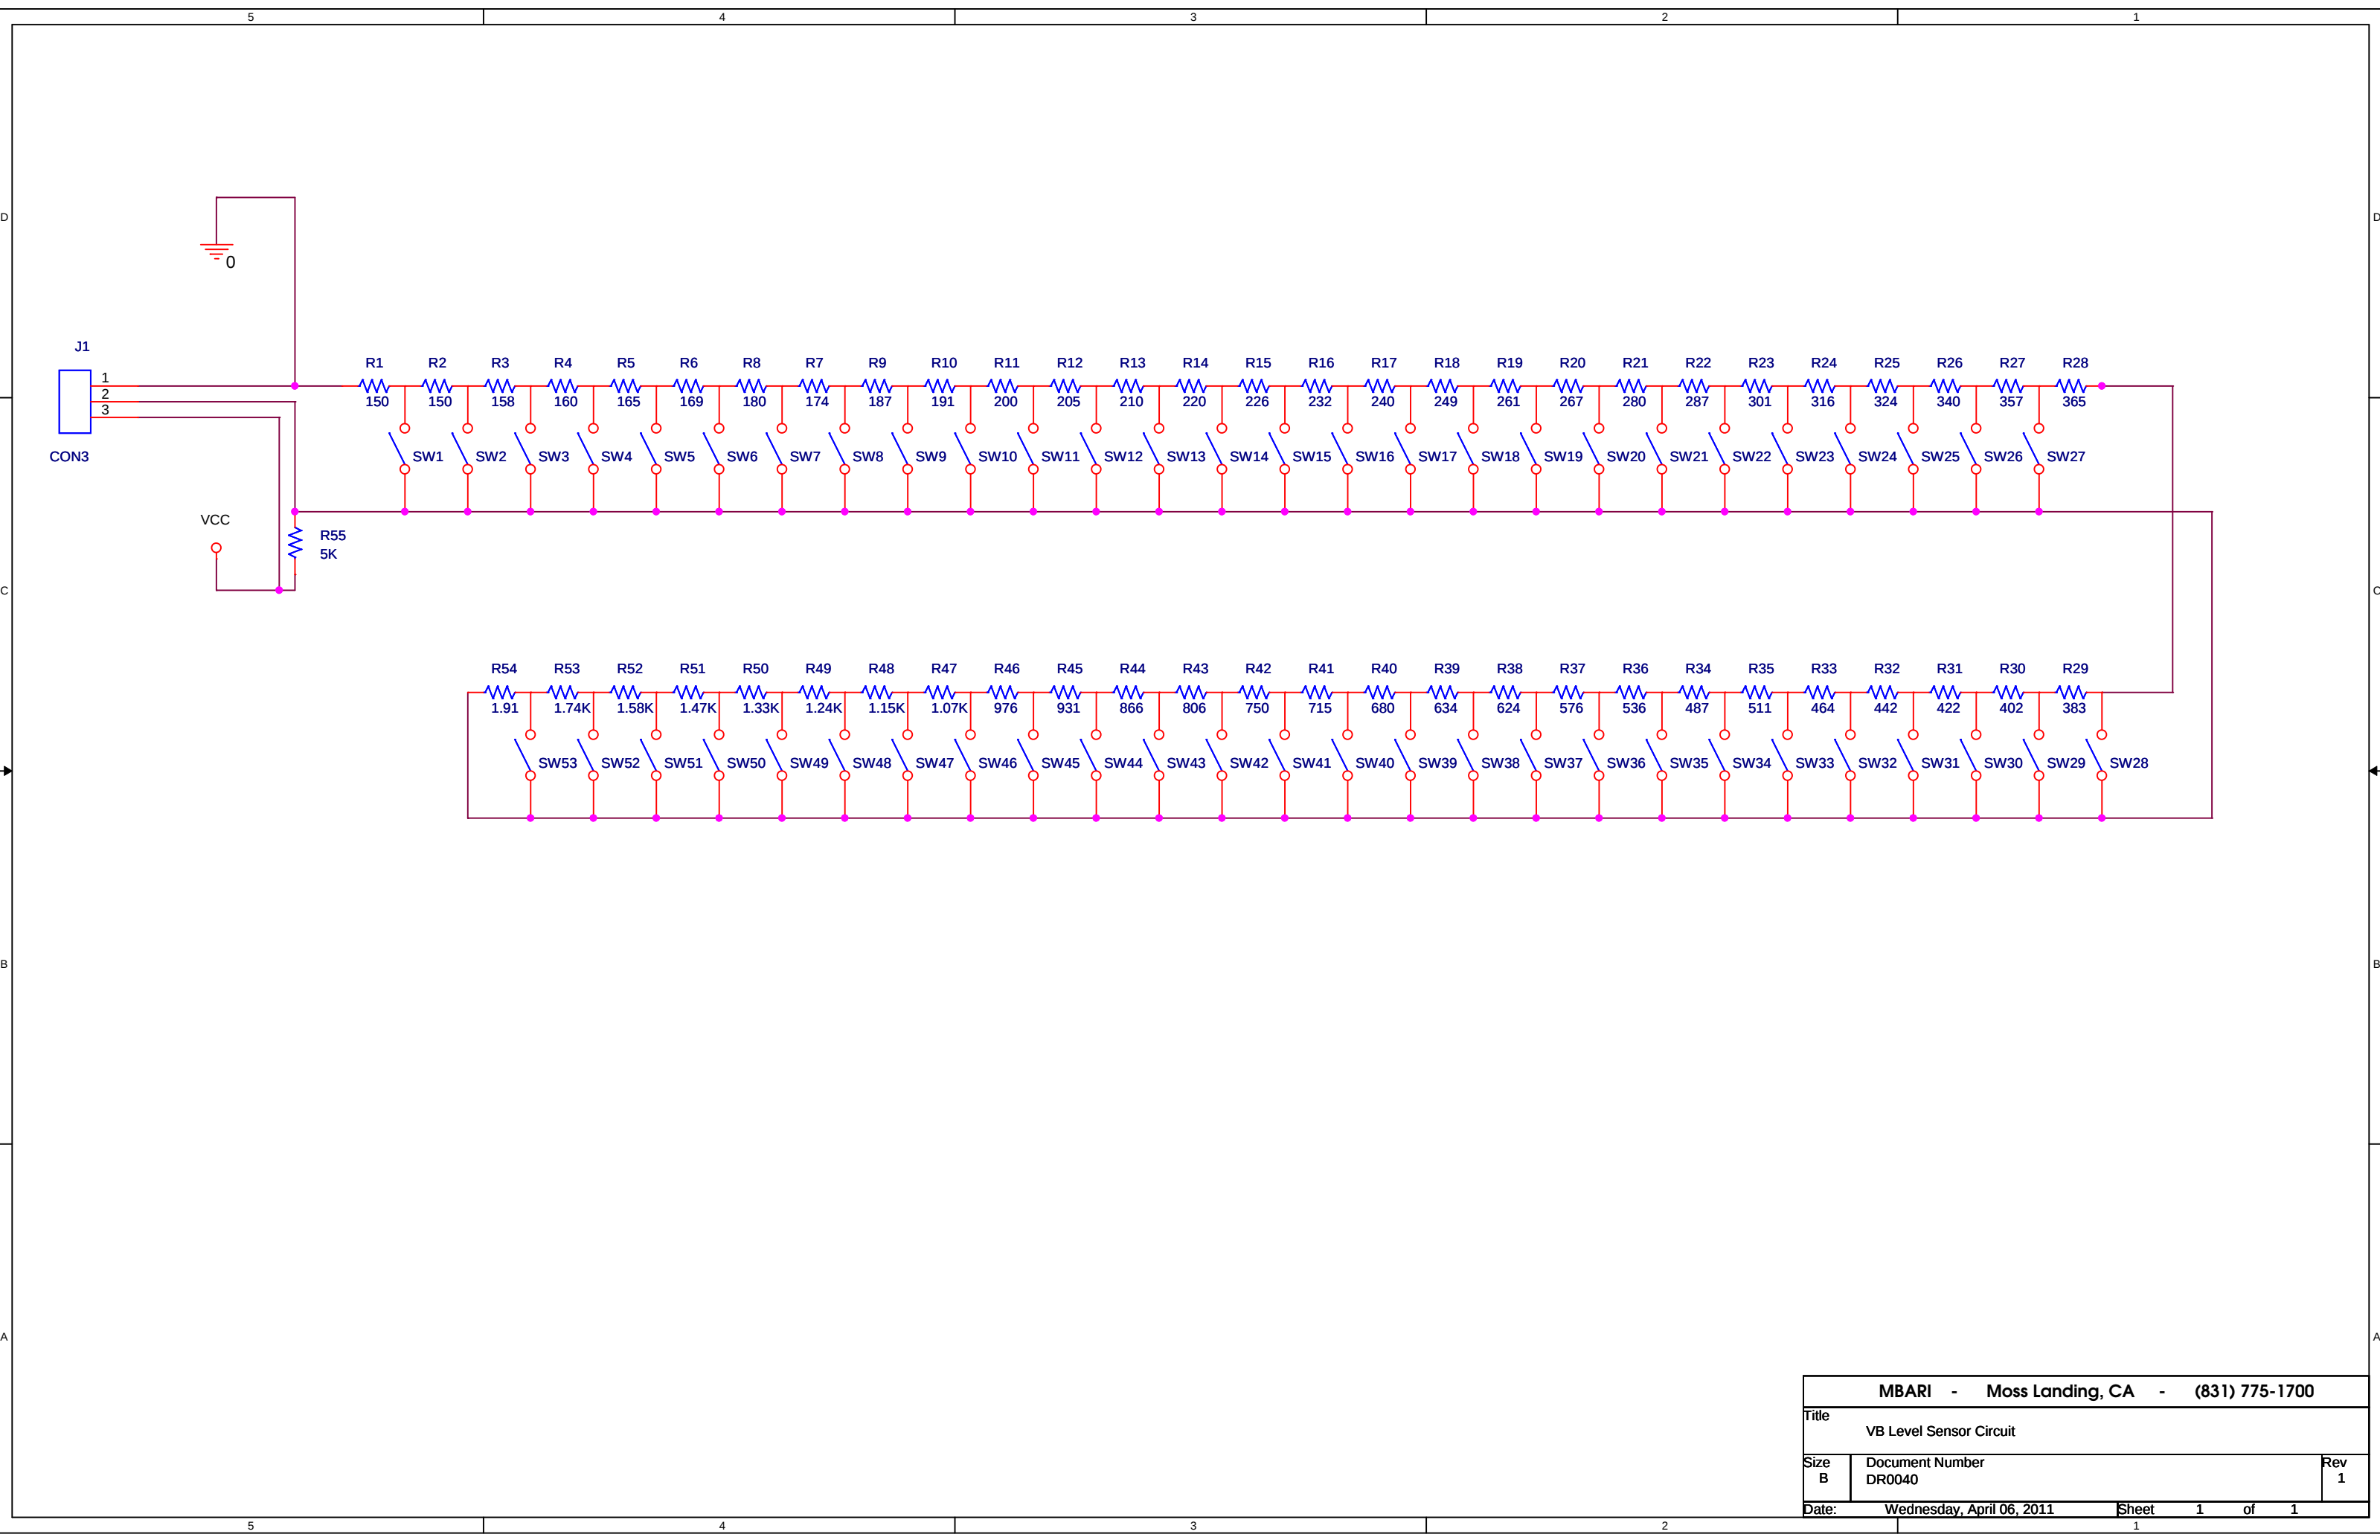

MBARI - Moss Landing, CA - (831) 775-1700		
Title VB Level Sensor Circuit		
Size B	Document Number DR0040	Rev 1
Date:	Wednesday, April 06, 2011	Sheet 1 of 1