


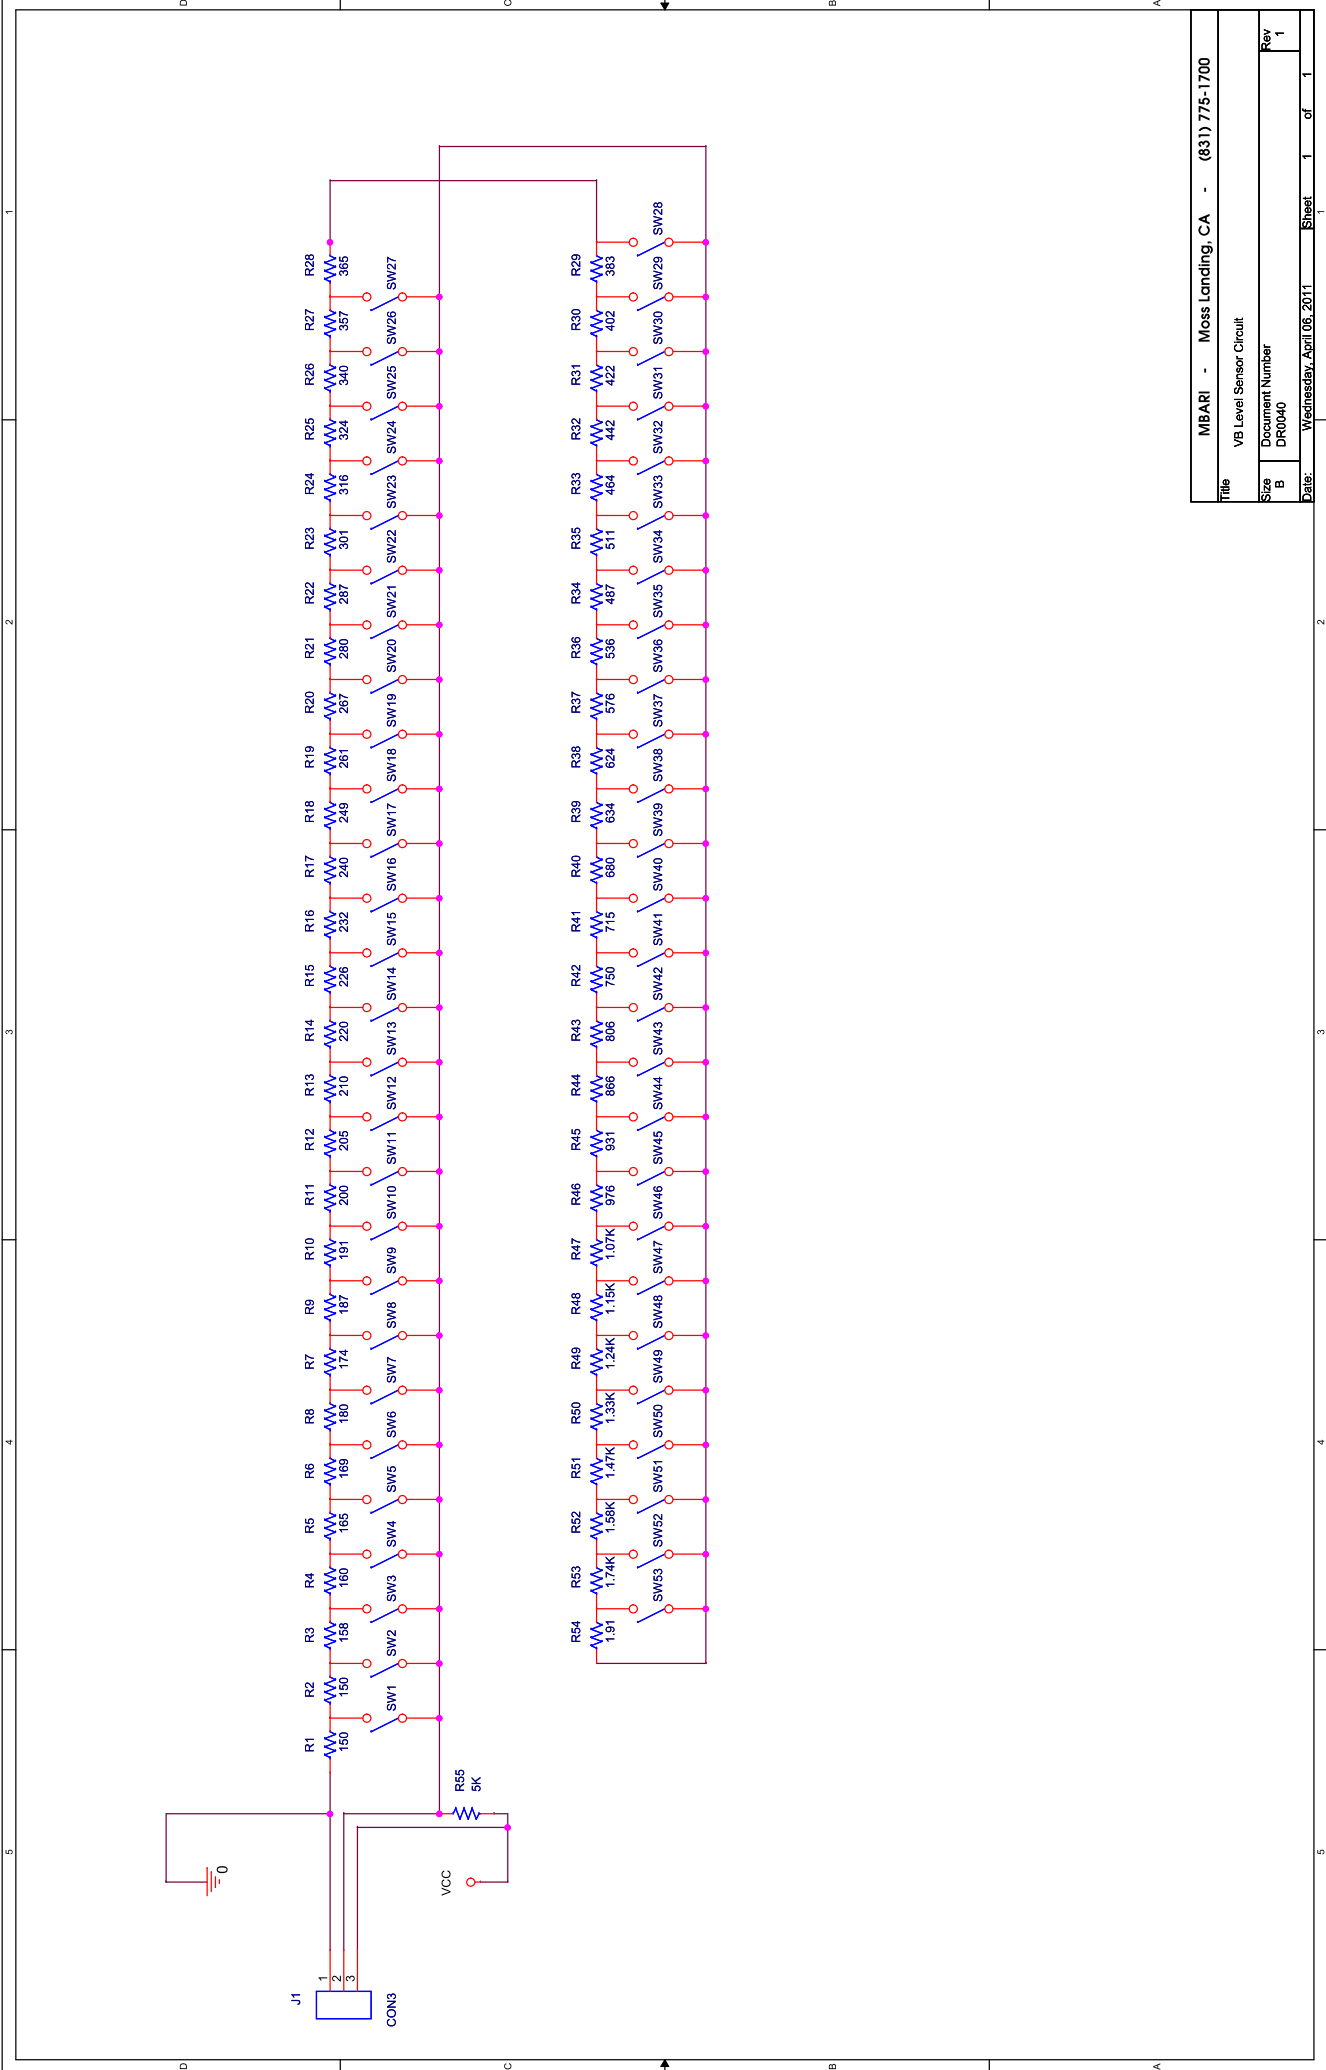

Title		MBARI - Moss Landing, CA - (831) 775-1700	
VB Level Sensor Circuit			
Size	Document Number	Rev	
B	DR0040	1	
Date:	Wednesday, April 06, 2011	Sheet	1 of 1