


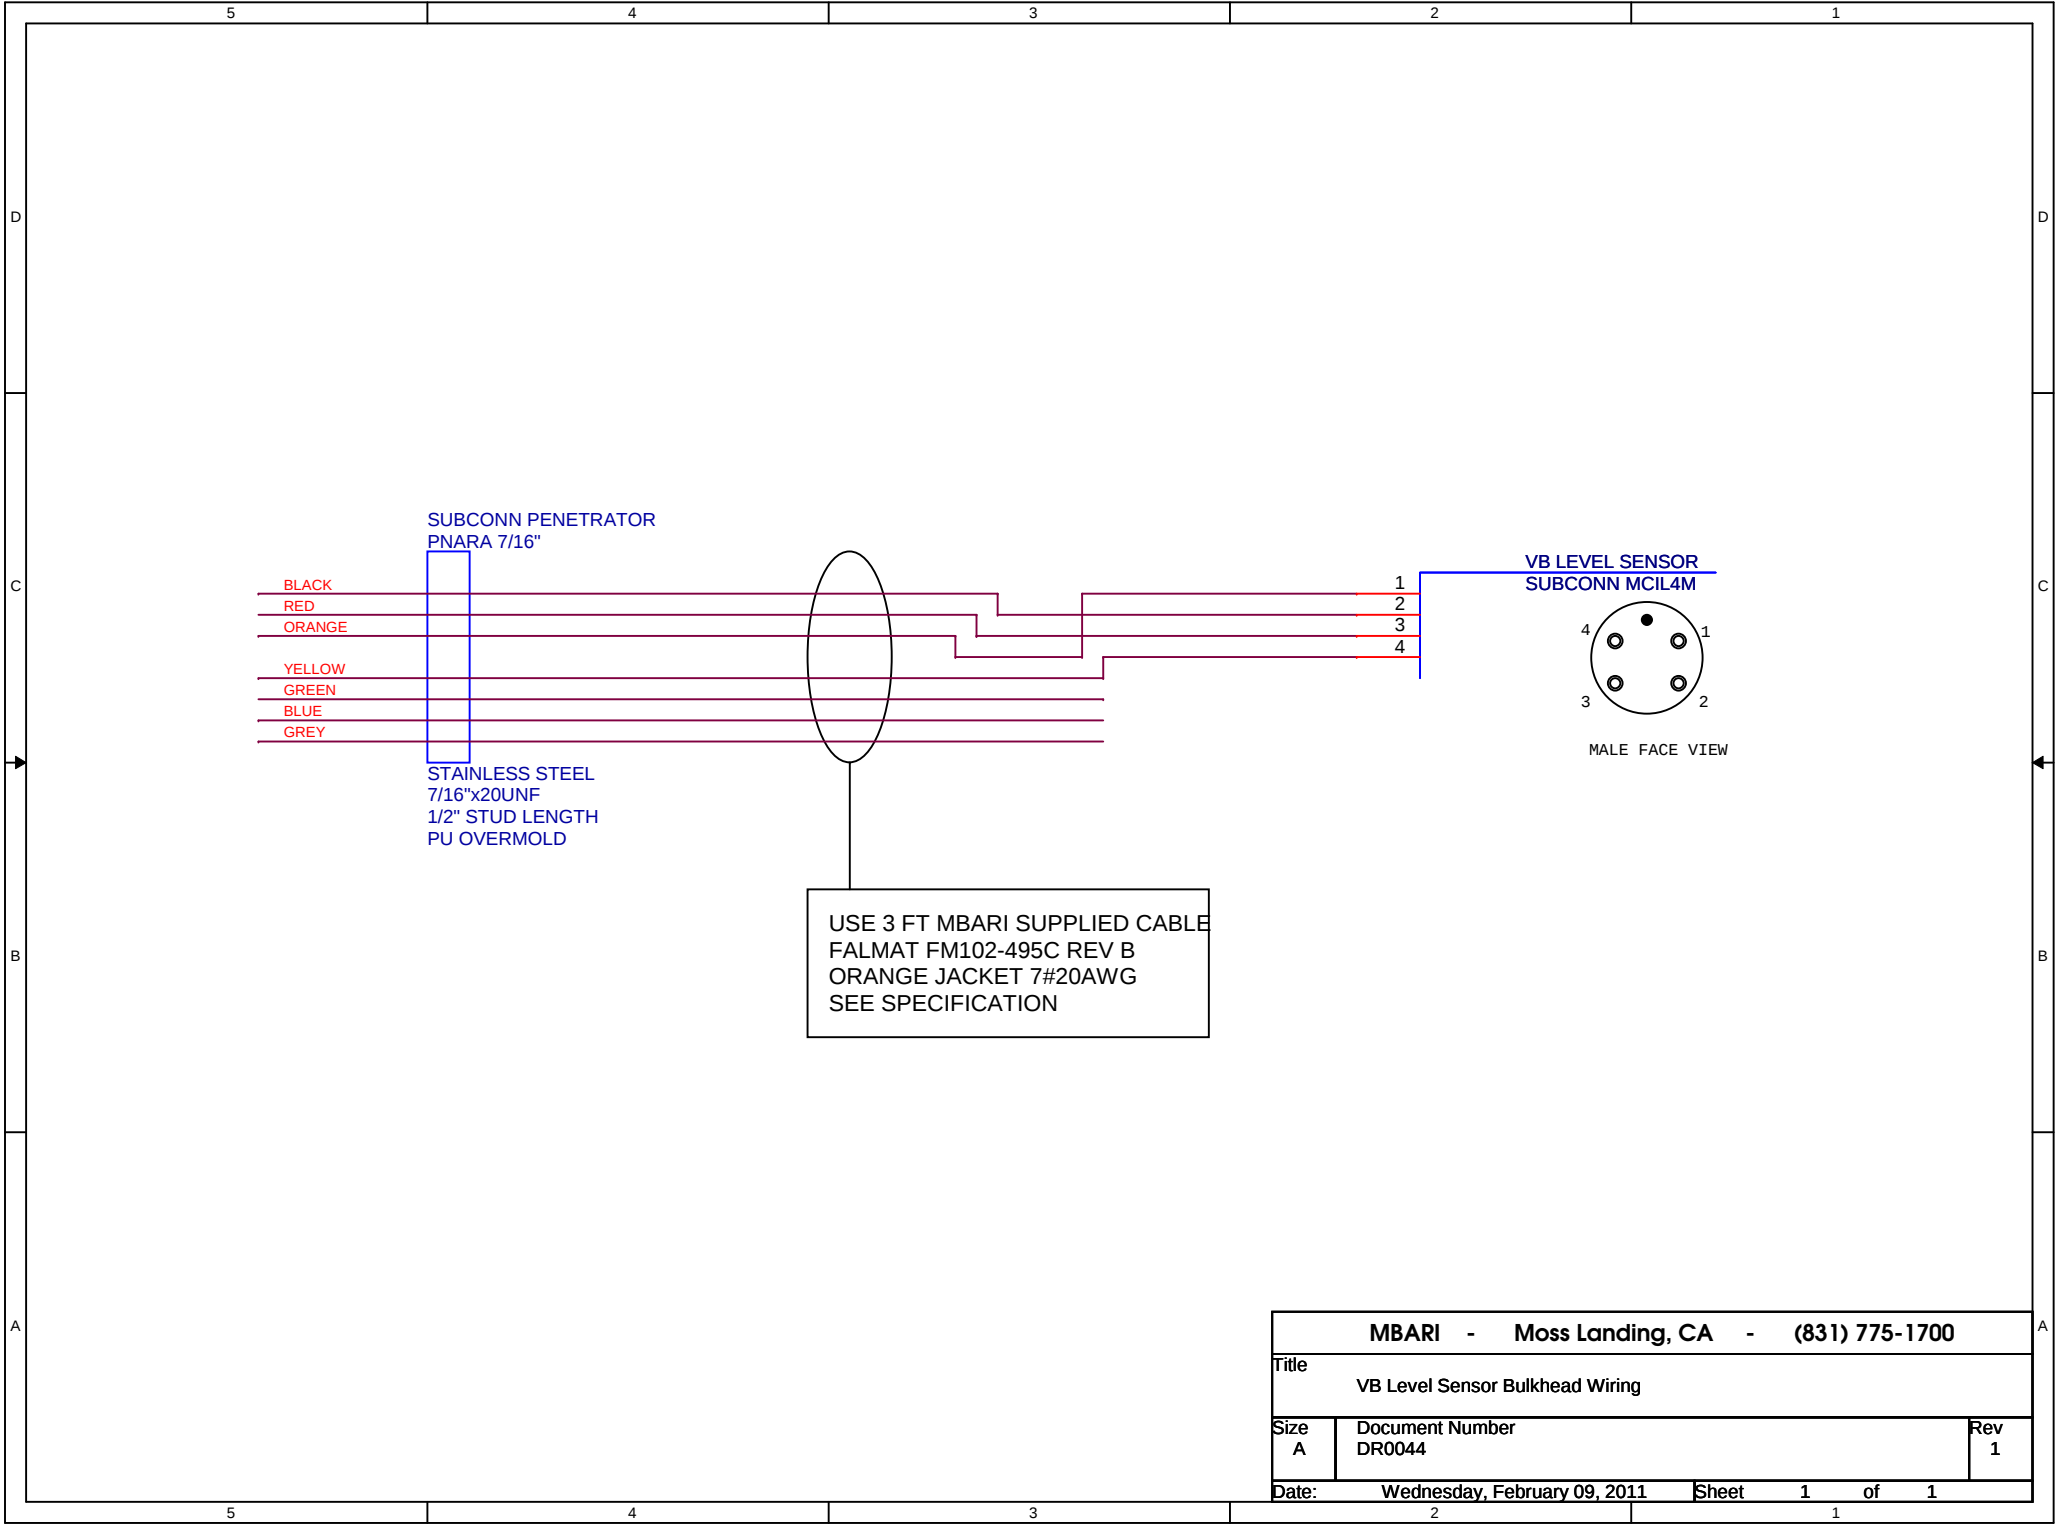

MBARI - Moss Landing, CA - (831) 775-1700		
Title VB Level Sensor Bulkhead Wiring		
Size A	Document Number DR0044	Rev 1
Date:	Wednesday, February 09, 2011	Sheet 1 of 1