
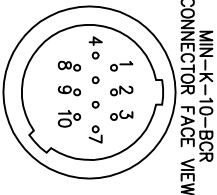


REV	DESCRIPTION	BY	DATE	ZONE
A	PRODUCTION RELEASE	B.G.	12/01	

- NOTES:
- PRESSURE HOUSING MATERIAL: 6AL/4V TITANIUM, GLASS, PVC
 - WEIGHT: IN AIR 5.33 kg (11.75 lbs.)
IN WATER 2.78 kg (6.13 lbs.)
 - OPERATING DEPTH: 4,000 METERS (13,123 ft)
 - TEMPERATURE: OPERATING 0°C TO 40°C (32°F TO 104°F)
 - ELECTRICAL: 5 Vdc @ 3.5A NOMINAL.
 - STROBE POWER RATING: 76 WATT-SECOND
 - STROBE MODE: TTL AUTO FLASH (CONTROLLED BY THE CAMERA)
 - RECYCLING TIME: 4 SECONDS MINIMUM
 - STROBE CONNECTOR: SEACON MINK-10-BCR
 - STROBE MATE CONNECTOR: SEACON MINK-10-CCP

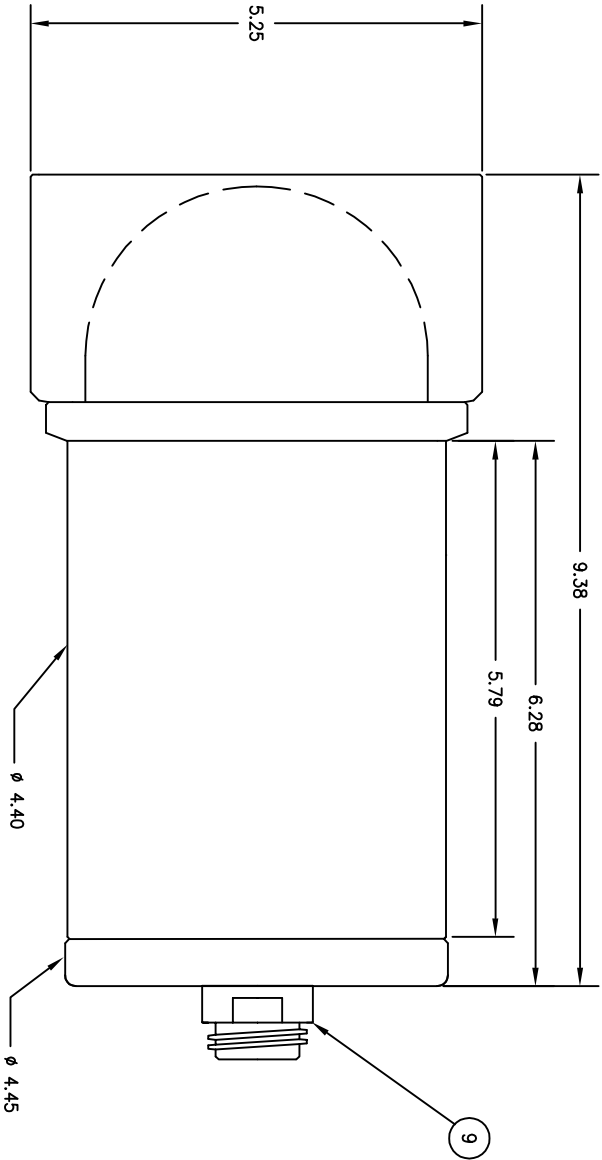

CONNECTOR PINOUTS

PIN	DESIGNATION
1	N/C
2	STROBE TRIGGER
3	STROBE STOP
4	N/C
5	+5 Vdc POWER
6	N/C
7	N/C
8	N/C
9	N/C
10	COMMON

INSITE PACIFIC Inc

SOLANA BEACH * CALIFORNIA * U.S.A. * TEL: 858-523-0642

UNLESS OTHERWISE SPECIFIED:

TOLERANCES:
.XX~ : ±.02
.XX : ±.01
.XXX : ±.005
HOLES : ±.003
ANGULAR : ±0.5°
FRACTIONAL : 1/64

SURFACE FINISH 63

ALL DIMENSIONS ARE IN INCHES (MM)

REMOVE ALL BURRS

BREAK ALL SHARP EDGES .02 - .03

DIMENSIONS APPLY BEFORE PLATING

DO NOT SCALE DRAWING

MATERIAL NOTED

SPECIFICATION NOTED

FINISH

PLATING NONE

ENG B.G.

DRAW B.G.

CHECKED

APPROVED

SIZE B

DRAWING NO. 1051012

DATE 12/01

SCALE 1 = 1

SHEET 1 OF 1

REV A

4 3 2 1