


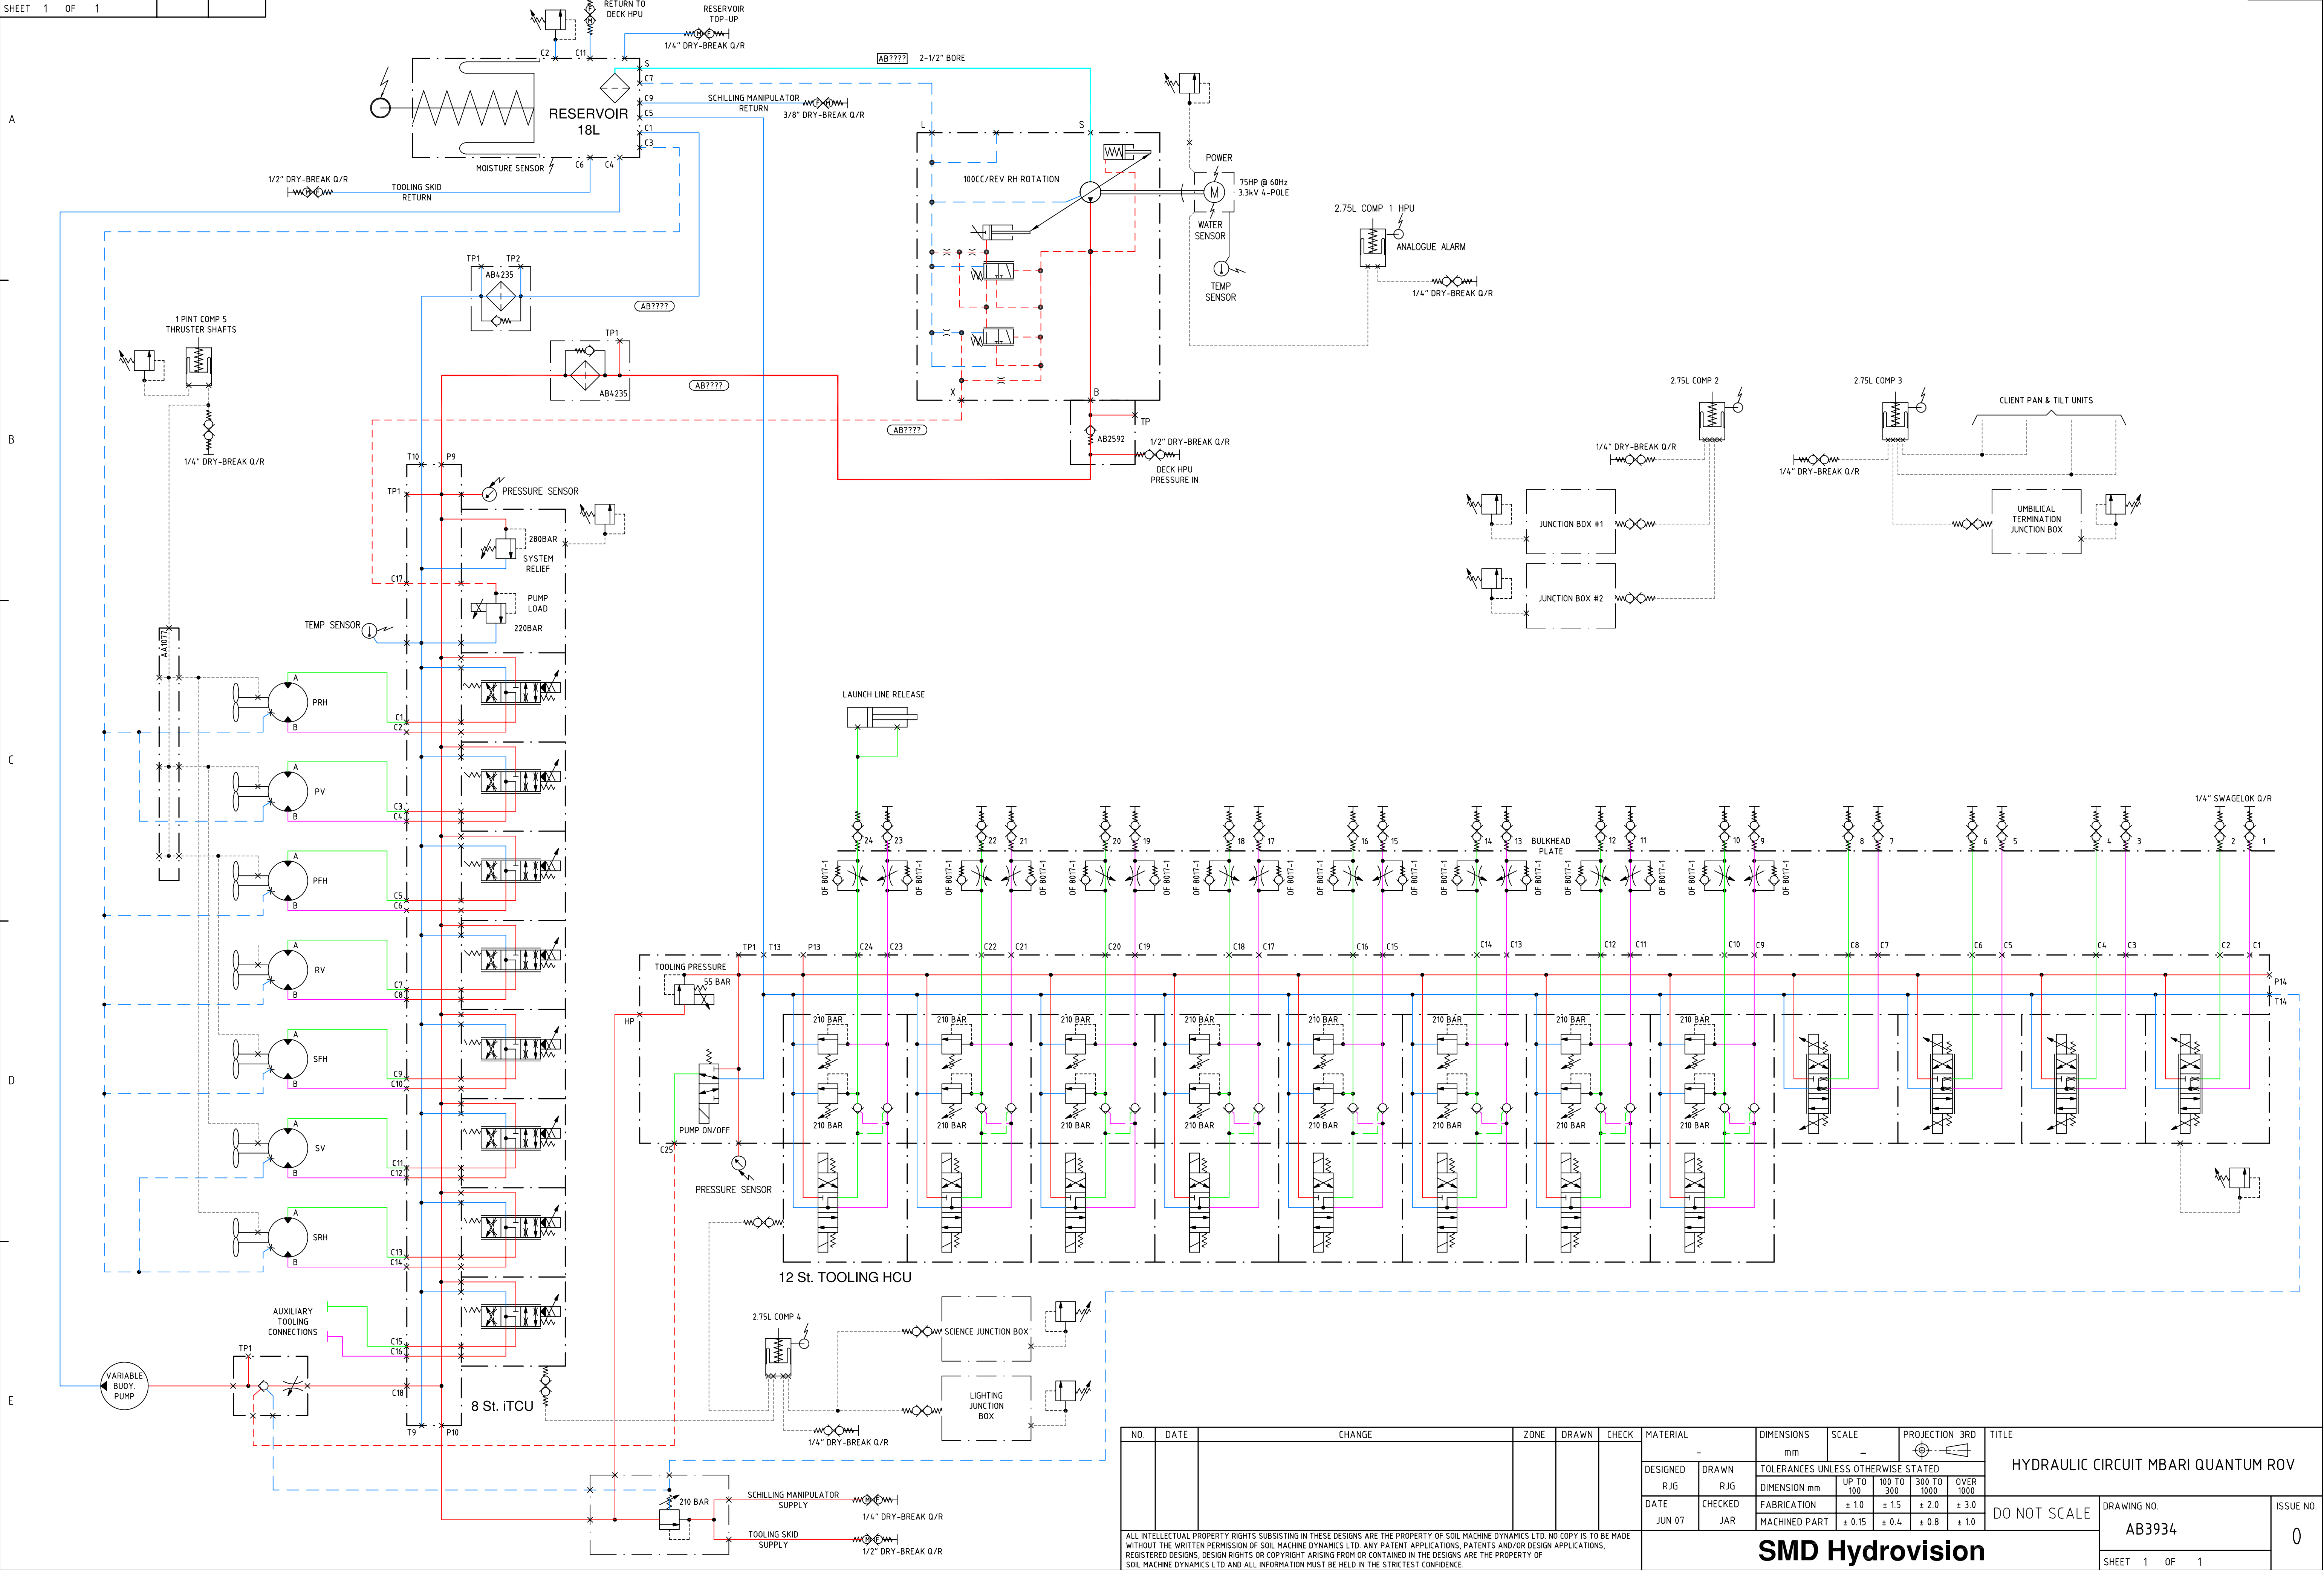

NO.	DATE	CHANGE	ZONE	DRAWN	CHECK	MATERIAL	DIMENSIONS	SCALE	PROJECTION 3RD	TITLE		
						DESIGNED	DRAWN	TOLERANCES UNLESS OTHERWISE STATED				
						R/JG	R/JG	DIMENSION mm	UP TO 100	100 TO 300	300 TO 1000	OVER 1000
						DATE	CHECKED	FABRICATION	± 1.0	± 1.5	± 2.0	± 3.0
JUN 07	JAR	MACHINED PART	± 0.15	± 0.4	± 0.8	± 1.0						
DO NOT SCALE										DRAWING NO. AB3934		ISSUE NO. 0
SHEET 1 OF 1												

ALL INTELLECTUAL PROPERTY RIGHTS SUBSISTING IN THESE DESIGNS ARE THE PROPERTY OF SOIL MACHINE DYNAMICS LTD. NO COPY IS TO BE MADE WITHOUT THE WRITTEN PERMISSION OF SOIL MACHINE DYNAMICS LTD. ANY PATENT APPLICATIONS, PATENTS AND/OR DESIGN APPLICATIONS, REGISTERED DESIGNS, DESIGN RIGHTS OR COPYRIGHT ARISING FROM OR CONTAINED IN THE DESIGNS ARE THE PROPERTY OF SOIL MACHINE DYNAMICS LTD AND ALL INFORMATION MUST BE HELD IN THE STRICTEST CONFIDENCE.

SMD Hydrovision