


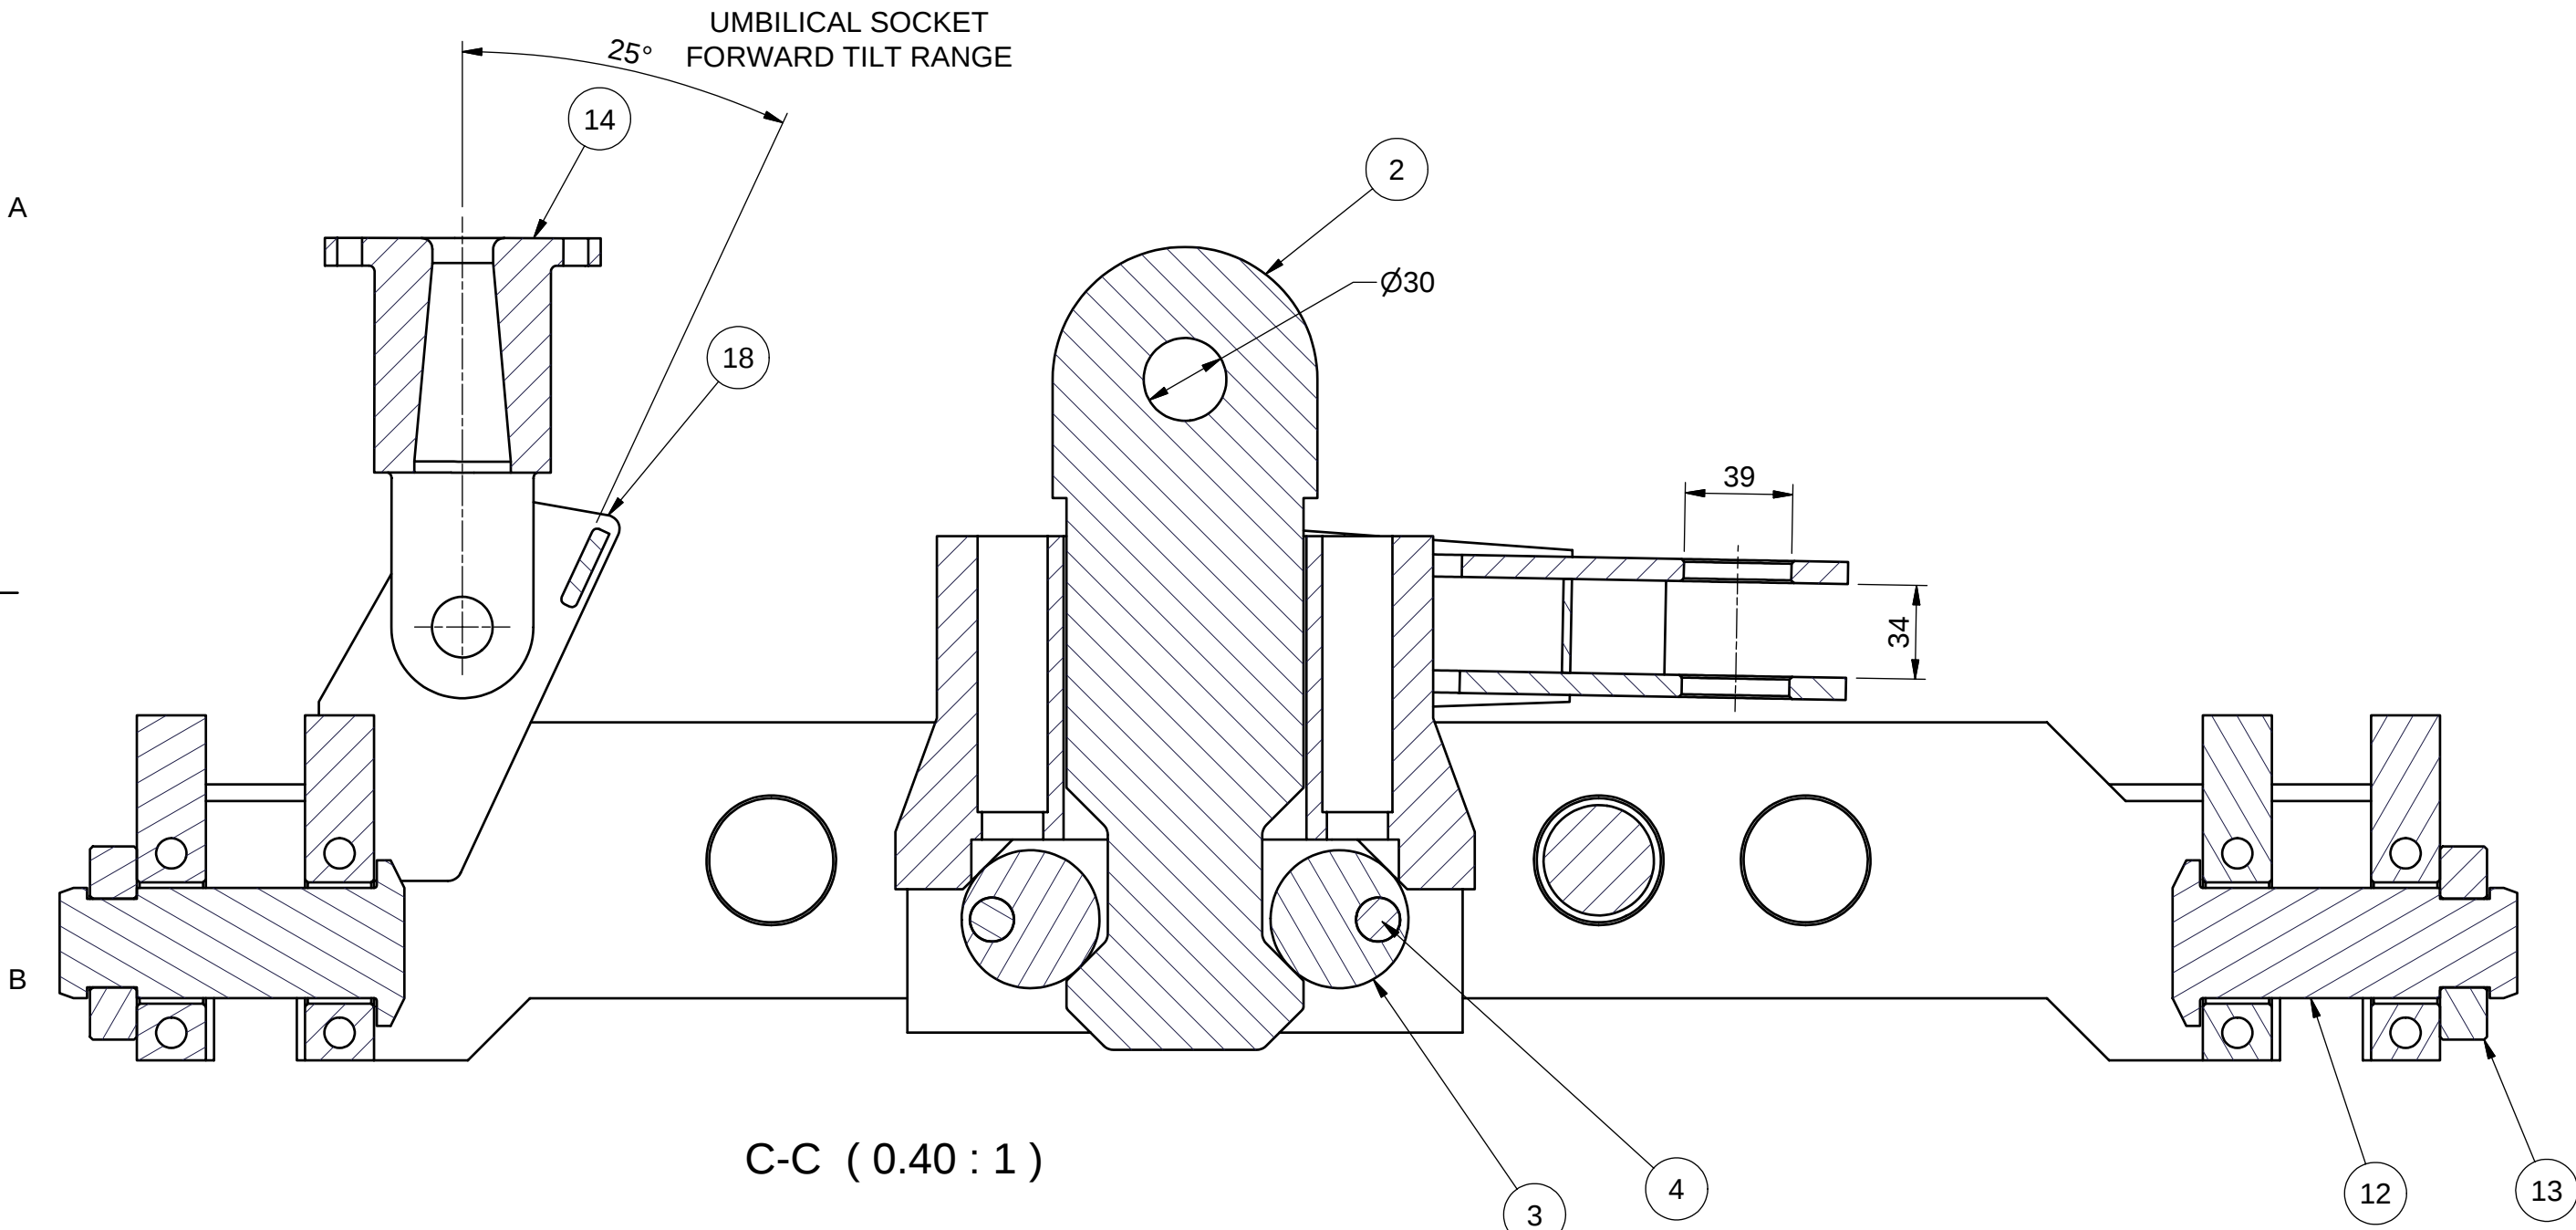


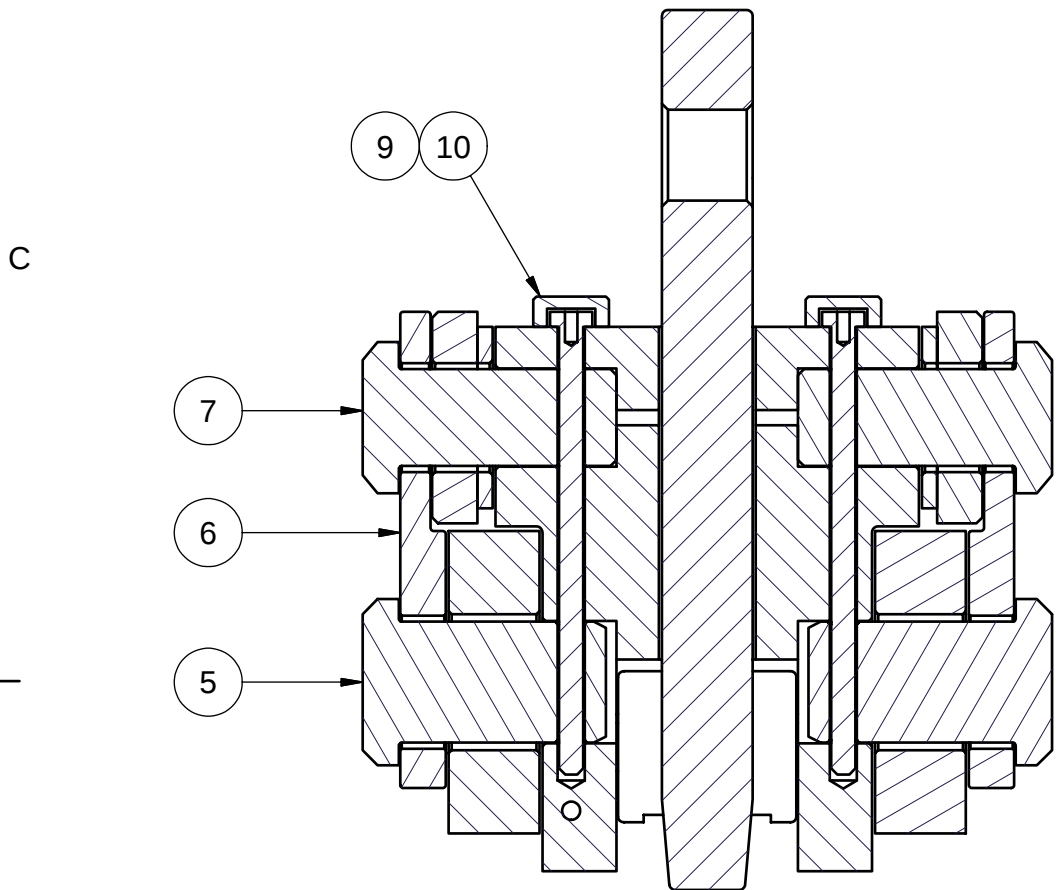




C-C (0.40 : 1)

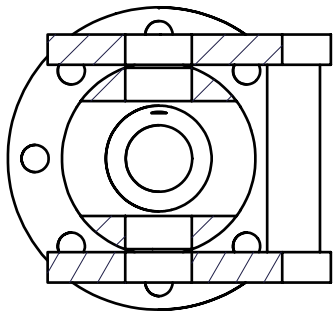

A-A (0.40 : 1)

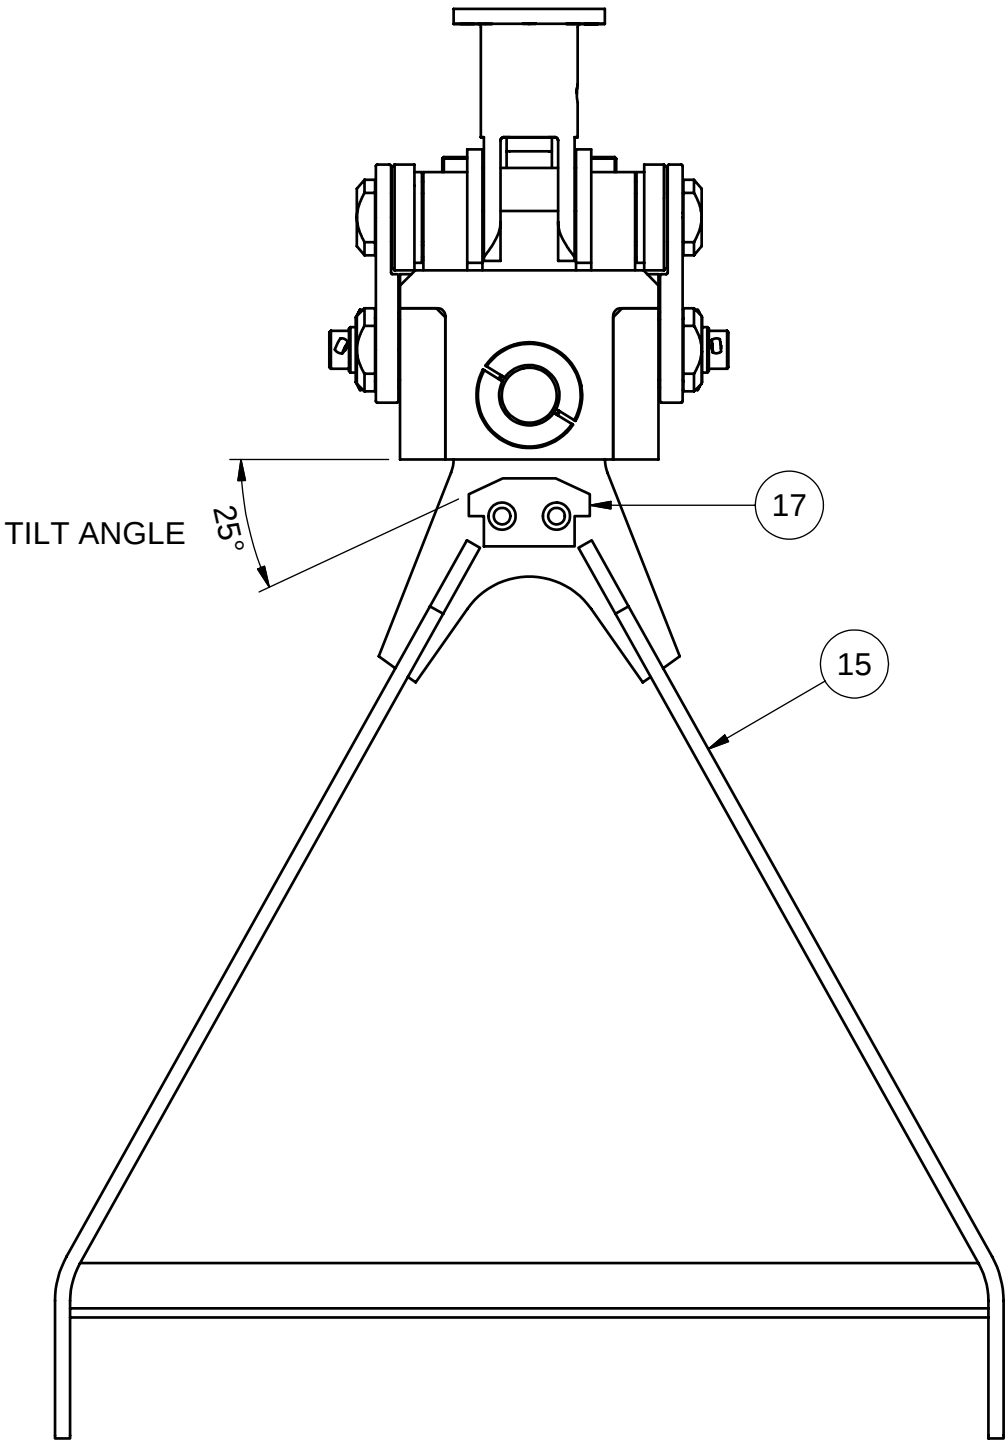

B-B (0.40 : 1)

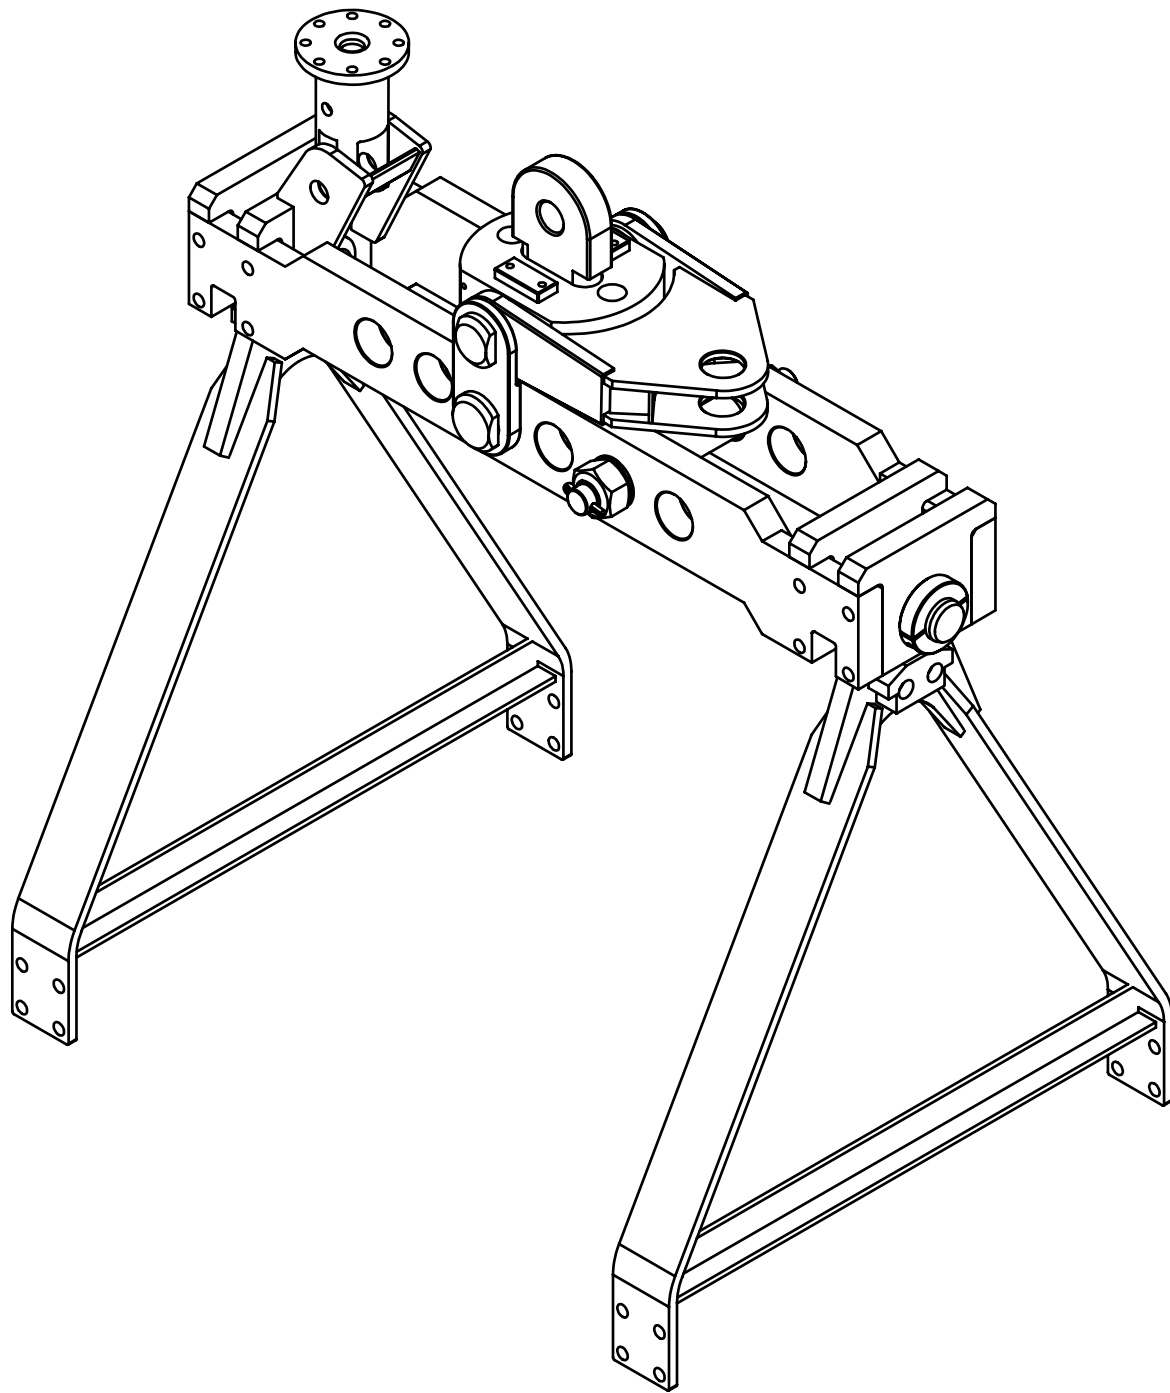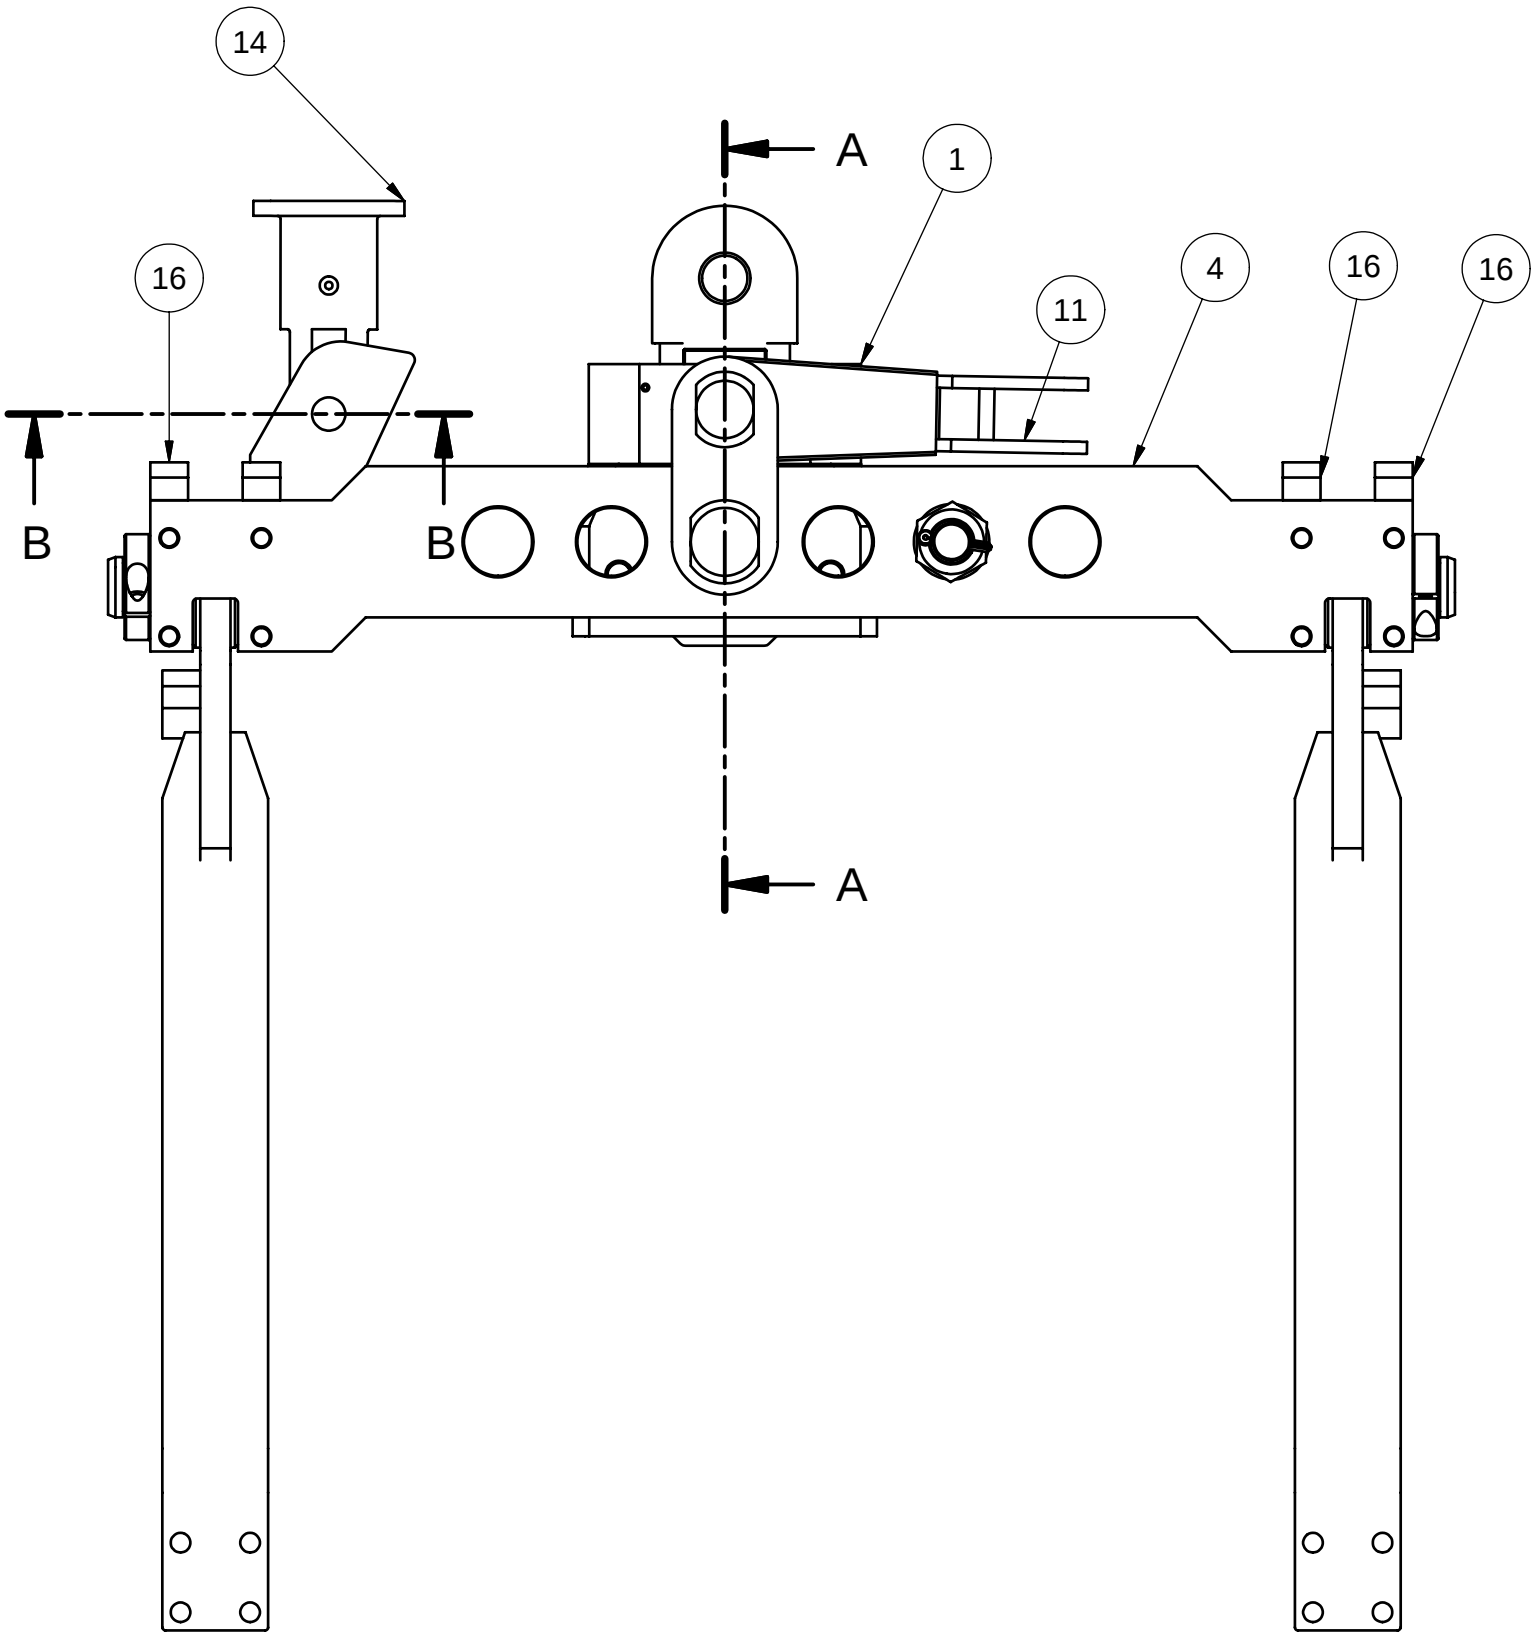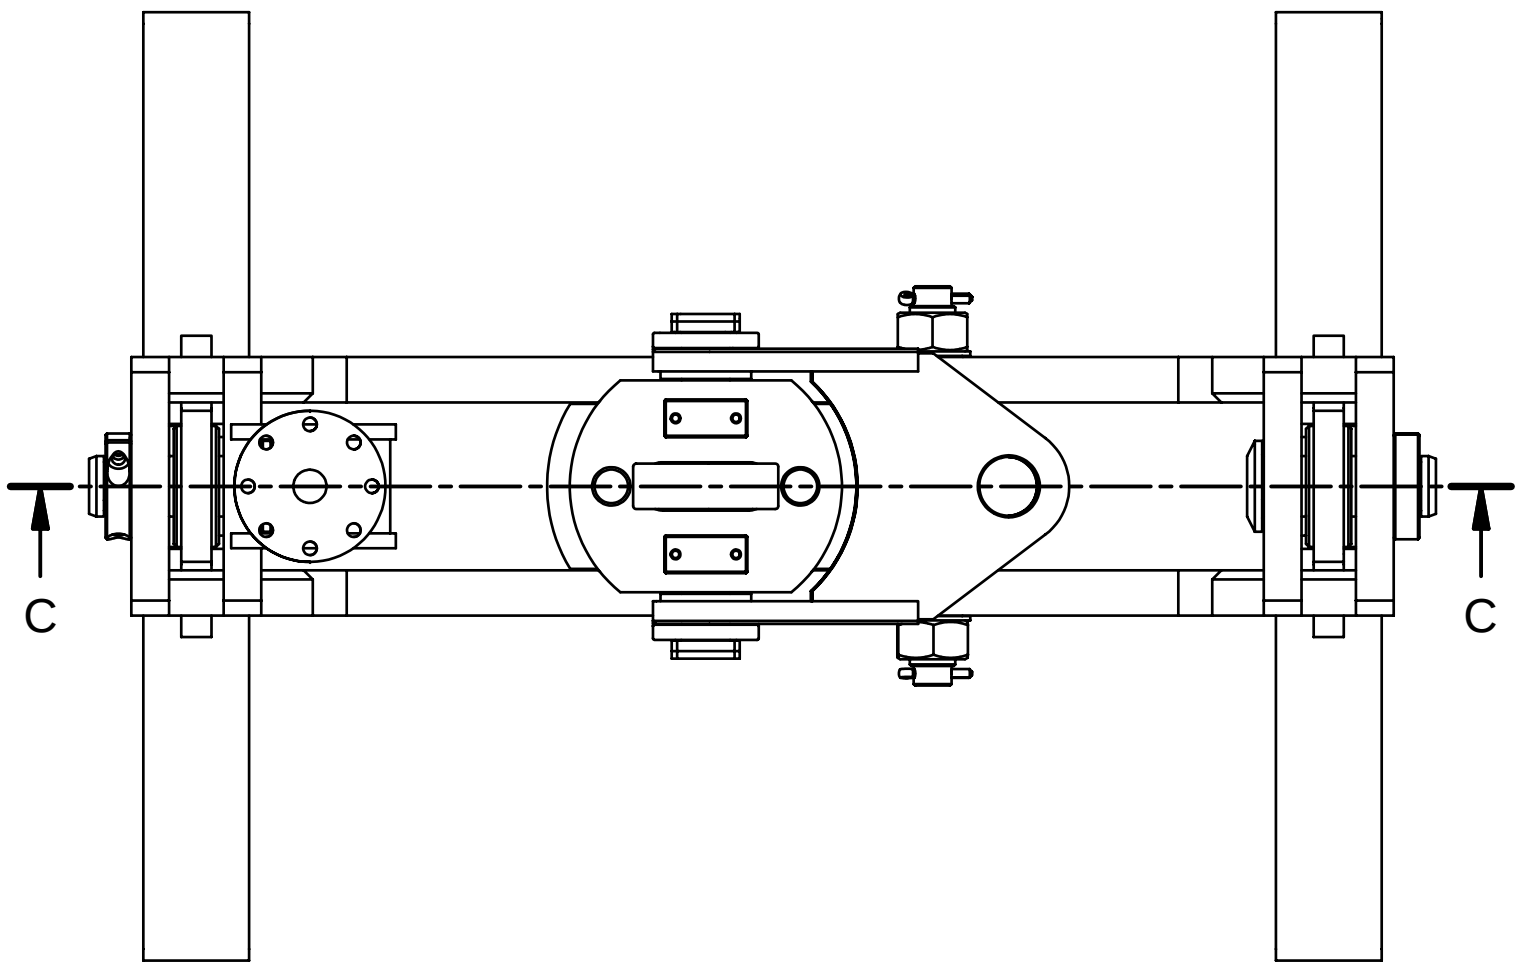

PARTS LIST				
ITEM	QTY	PART No	DESCRIPTION	
1	1	AB5478	HOUSING LATCH BOX	
2	1	AB5477	LAUNCH KEY	
3	2	AB6222	LATCH ROLLER	
4	2	AB5479	PLATE TILT BEAM SIDE	
5	2	AB5847	PIN LAUNCH CARRIAGE	
6	2	AB5934	LUG BALE ARM	
7	2	AB5848	PIN RECOVERY BALE ARM	
8	2	AB5730	PIN LATCH ROLLER	
9	2	AB5935	BOLT PIN RETAINER	
10	2	AB5936	PLATE PIN RETAINER	
11	1	AB5475	FABRICATION RECOVERY ARM	
12	2	AB5767	PIN, LIFTING BEAM	
13	2	AA5436	LOCKPLATE, TILTING PIN	
14	1	AB5408	SOCKET UMBILICAL SPELTER	
15	2	AB5846	YOKE, ROV LIFT / QUANTUM	
16	3	AB5766	PLATE LIFT BEAM END	
17	2	AB5810	BLOCK PIVOT STOP	
18	1	AB6238	PLATE LIFT BEAM END (SOCKET MOUNT)	
19	1	(NOT SHOWN)	BEND STIFFENER	
20	1	AB0646	PIN, EMERGENCY LIFT ROPE	
21	2	PE8528	WASHER 31 x 50 x 3 SS	
22	2	HRS1345385	NUT M30 (SS)	
23	2	HRS1345387	SPLIT PIN DIA. 6.3 x 40 SS	

REV No	DATE	CHANGE COMMENT	ZONE	DRAWN	CHECKED	MATERIAL	DIMENSIONS	SCALE	PROJECTION 3RD	TITLE				
						-	mm	1:5 US0		G.A. MBARI LIFT POINT				
						DESIGNED	DRAWN	TOLERANCES UNLESS OTHERWISE STATED						
						R/JG		DIMENSIONS mm	UP TO 100	100 TO 300	300 TO 1000	OVER 1000		
						DATE	CHECKED	FABRICATION	± 1.0	± 1.5	± 2.0	± 3.0		
						14 SEP 2007		MACHINED PART	± 0.15	± 0.4	± 0.8	± 1.0		
ALL INTELLECTUAL PROPERTY RIGHTS SUBSISTING IN THESE DESIGNS ARE THE PROPERTY OF SOIL MACHINE DYNAMICS LTD. NO COPY IS TO BE MADE WITHOUT THE WRITTEN PERMISSION OF SOIL MACHINE DYNAMICS LTD. ANY PATENT APPLICATIONS, PATENTS AND / OR DESIGN APPLICATIONS, REGISTERED DESIGNS, DESIGN RIGHTS OR COPYRIGHT ARISING FROM OR CONTAINED IN THE DESIGNS ARE THE PROPERTY OF SOIL MACHINE DYNAMICS LTD. AND ALL INFORMATION MUST BE HELD IN THE STRICTEST CONFIDENCE										DO NOT SCALE		DRAWING No AB5465		ISSUE No P1
												SHEET 1 OF 1		
SMD Hydrovision														