
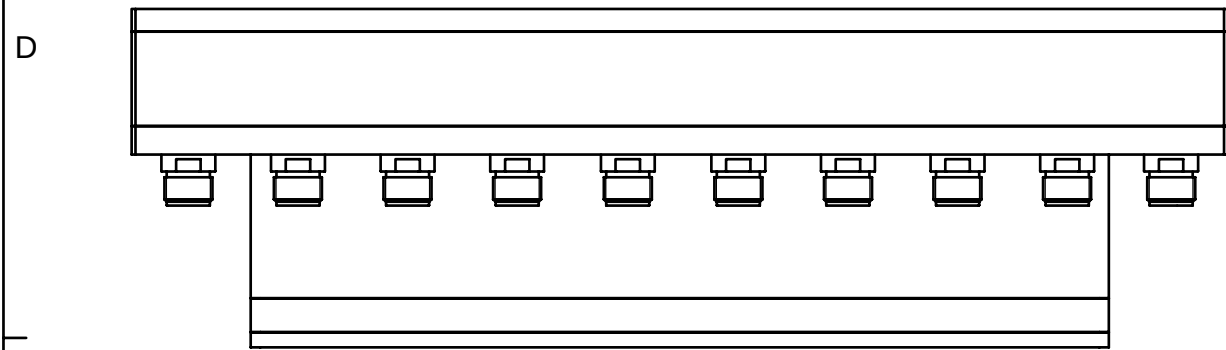
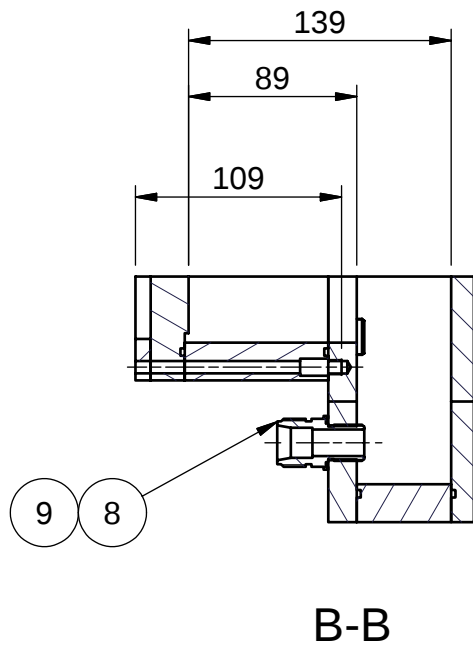
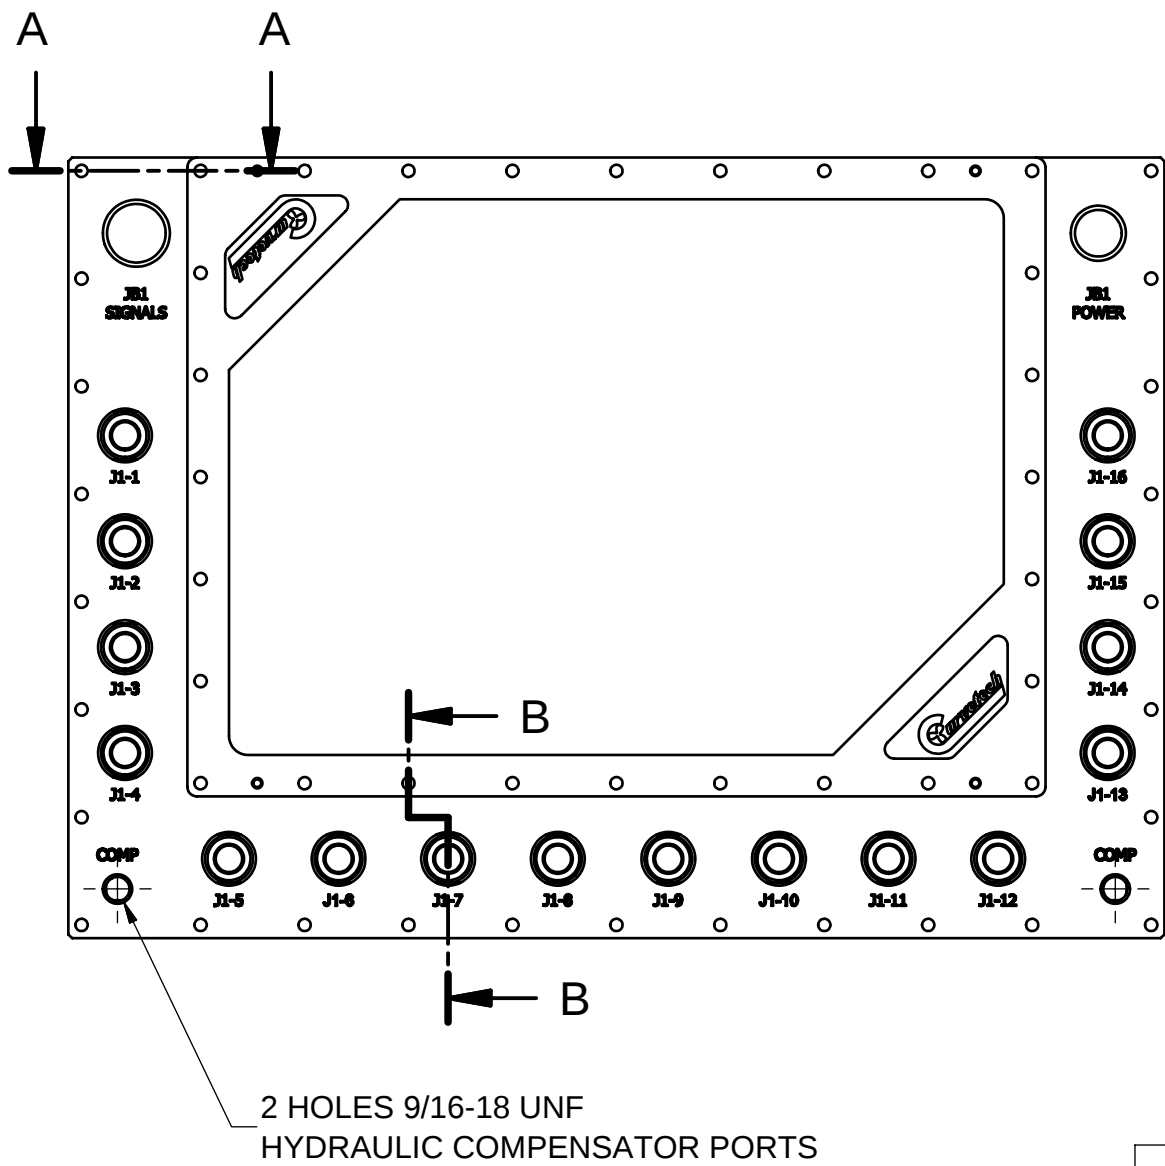
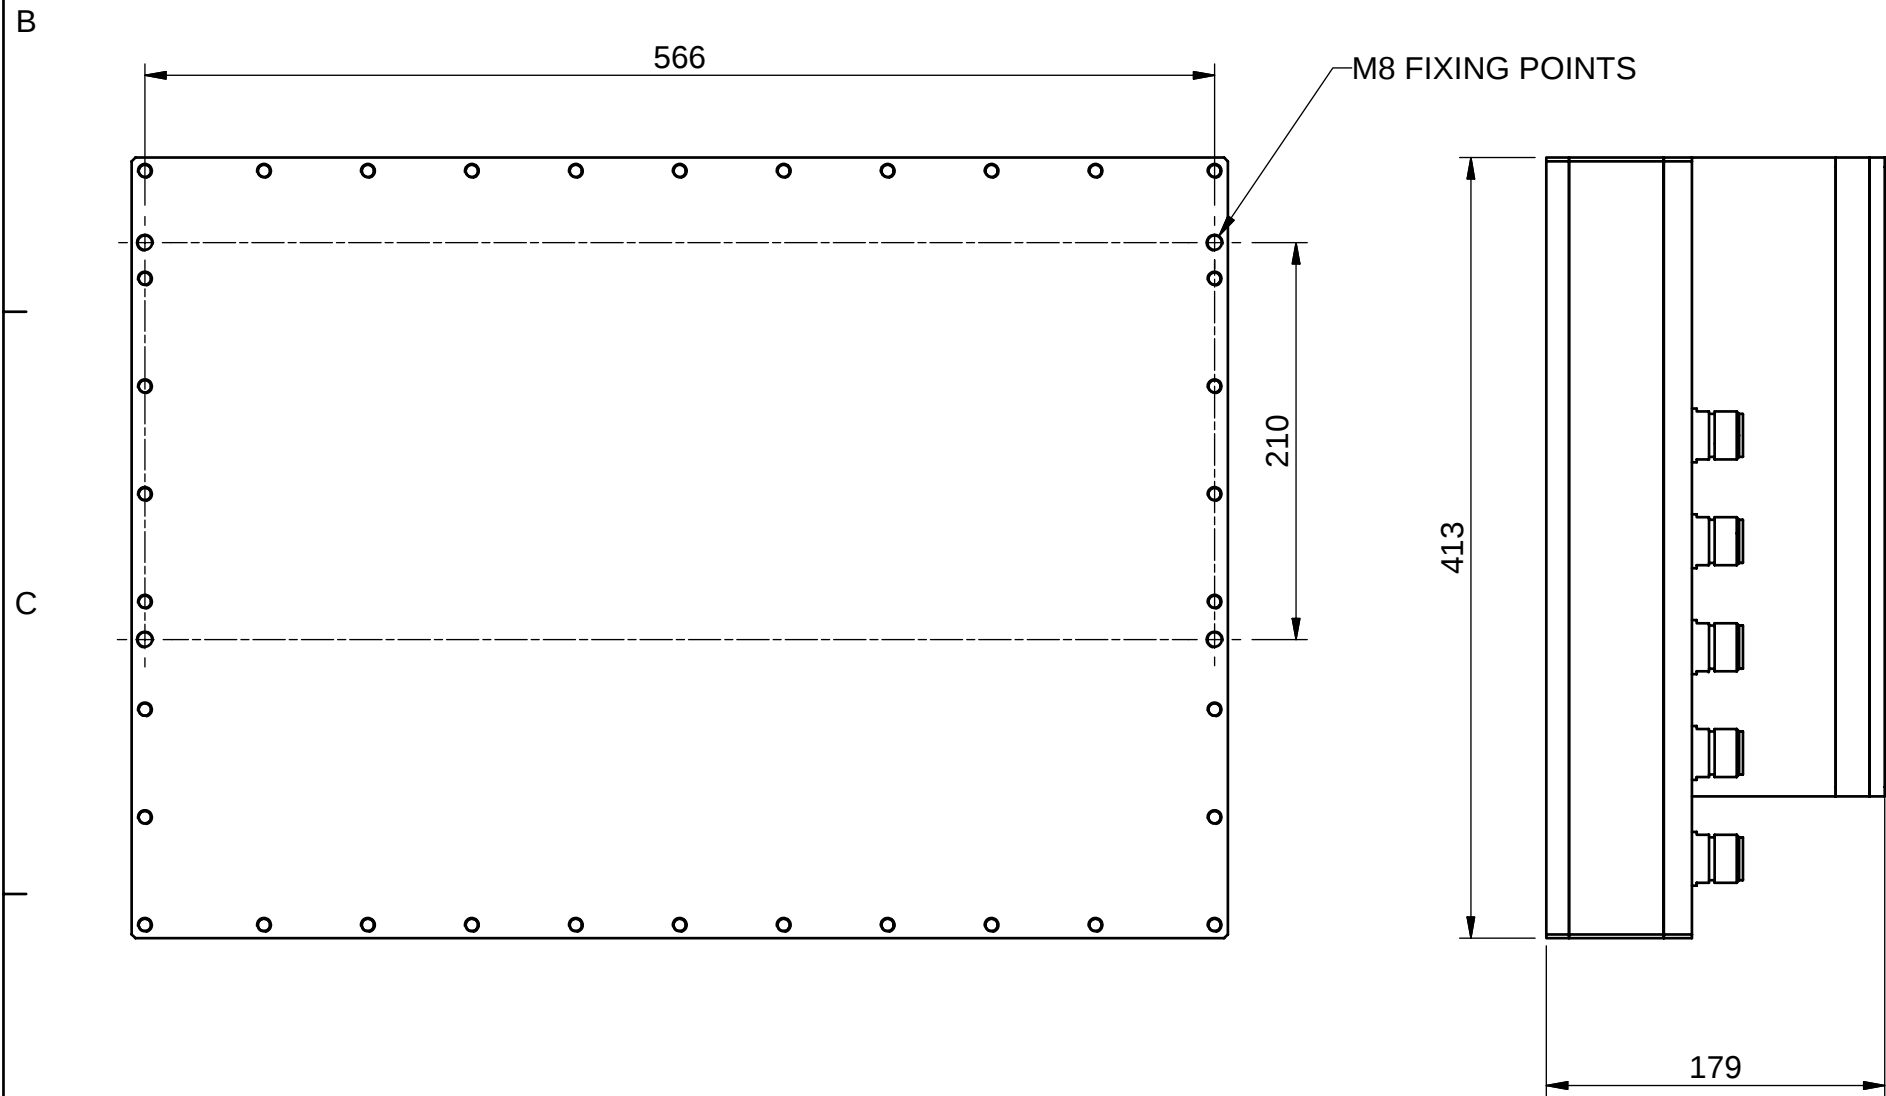
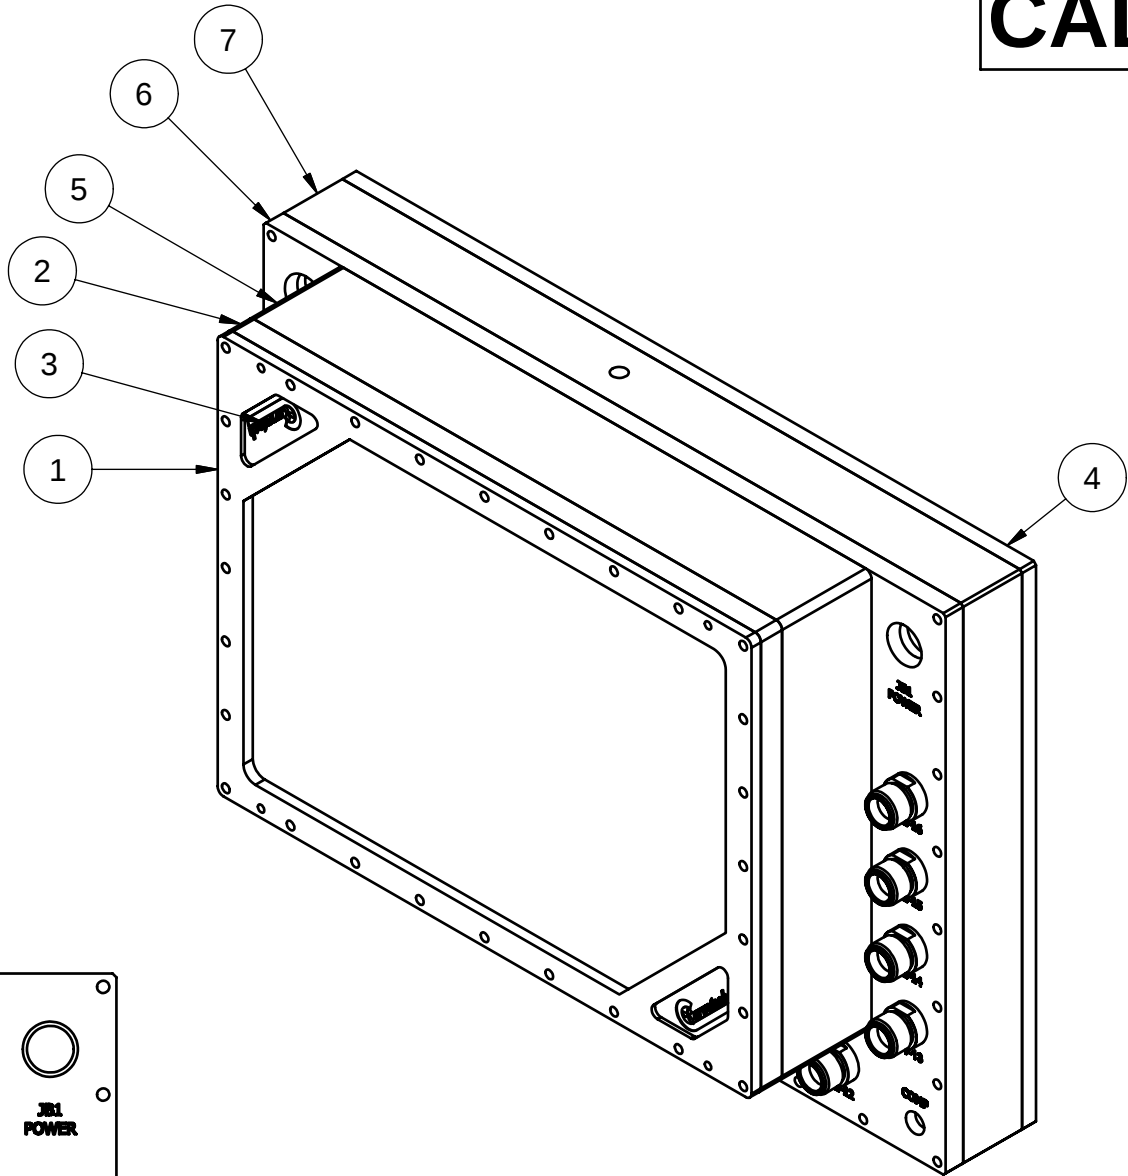
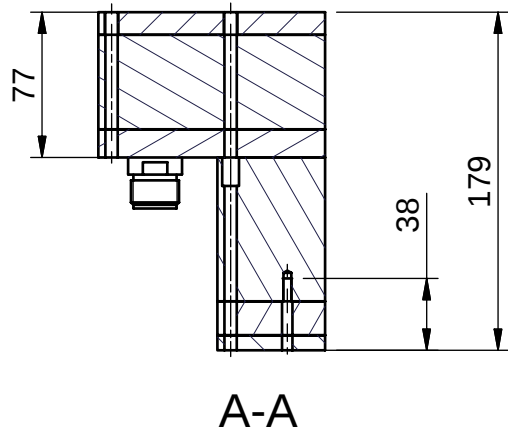


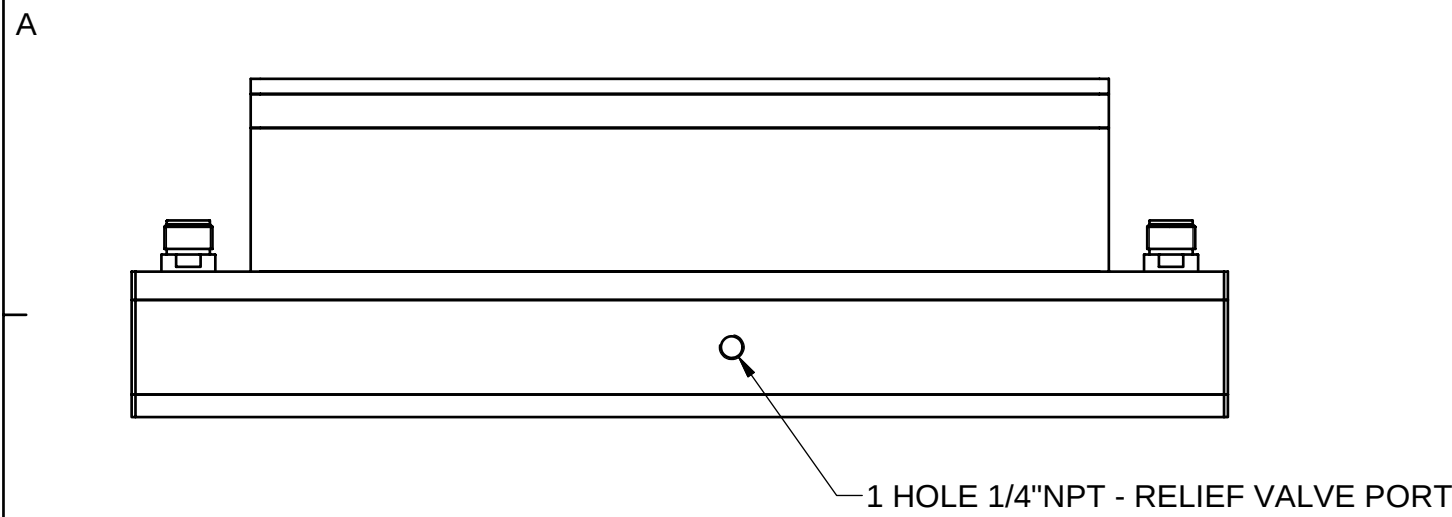

PARTS LIST			
ITEM	QTY	PART No	DESCRIPTION
1	1	AB6646	CLAMP PLATE JB
2	1	AB3440	COVER PERSPEX JB
3	2	AA1643	LOGO PLATE
4	1	AB6436	BACKPLATE JB
5	1	AB6435	HOUSING JB
6	1	AB6434	PLATE CONNECTORS JB
7	1	AB6639	PLATE SPACER JB
8	16	AB6665	DORN ADAPTOR (SIZE 2)
9	16	PB9936	SEAL O-RING BS019 (20.35x1.78)

E

	REV No	DATE	CHANGE COMMENT	ZONE	DRAWN	CHECKED	MATERIAL	DIMENSIONS	SCALE	PROJECTION 3RD	TITLE					
							-	mm	1:2		G.A JUNCTION BOX MBARI #1					
							DESIGNED	DRAWN	TOLERANCES UNLESS OTHERWISE STATED							
							RJP	RJP	DIMENSIONS mm				UP TO 100	100 TO 300	300 TO 1000	OVER 1000
							DATE	CHECKED	FABRICATION	± 1.0	± 1.5	± 2.0	± 3.0	DO NOT SCALE	DRAWING No	ISSUE No
							16/08/07	RJG	MACHINED PART	± 0.15	± 0.4	± 0.8	± 1.0			
	ALL INTELLECTUAL PROPERTY RIGHTS SUBSISTING IN THESE DESIGNS ARE THE PROPERTY OF SOIL MACHINE DYNAMICS LTD. NO COPY IS TO BE MADE WITHOUT THE WRITTEN PERMISSION OF SOIL MACHINE DYNAMICS LTD. ANY PATENT APPLICATIONS, PATENTS AND / OR DESIGN APPLICATIONS, REGISTERED DESIGNS, DESIGN RIGHTS OR COPYRIGHT ARISING FROM OR CONTAINED IN THE DESIGNS ARE THE PROPERTY OF SOIL MACHINE DYNAMICS LTD. AND ALL INFORMATION MUST BE HELD IN THE STRICTEST CONFIDENCE.						SMD Hydrovision					SHEET 1 OF 1			0	