


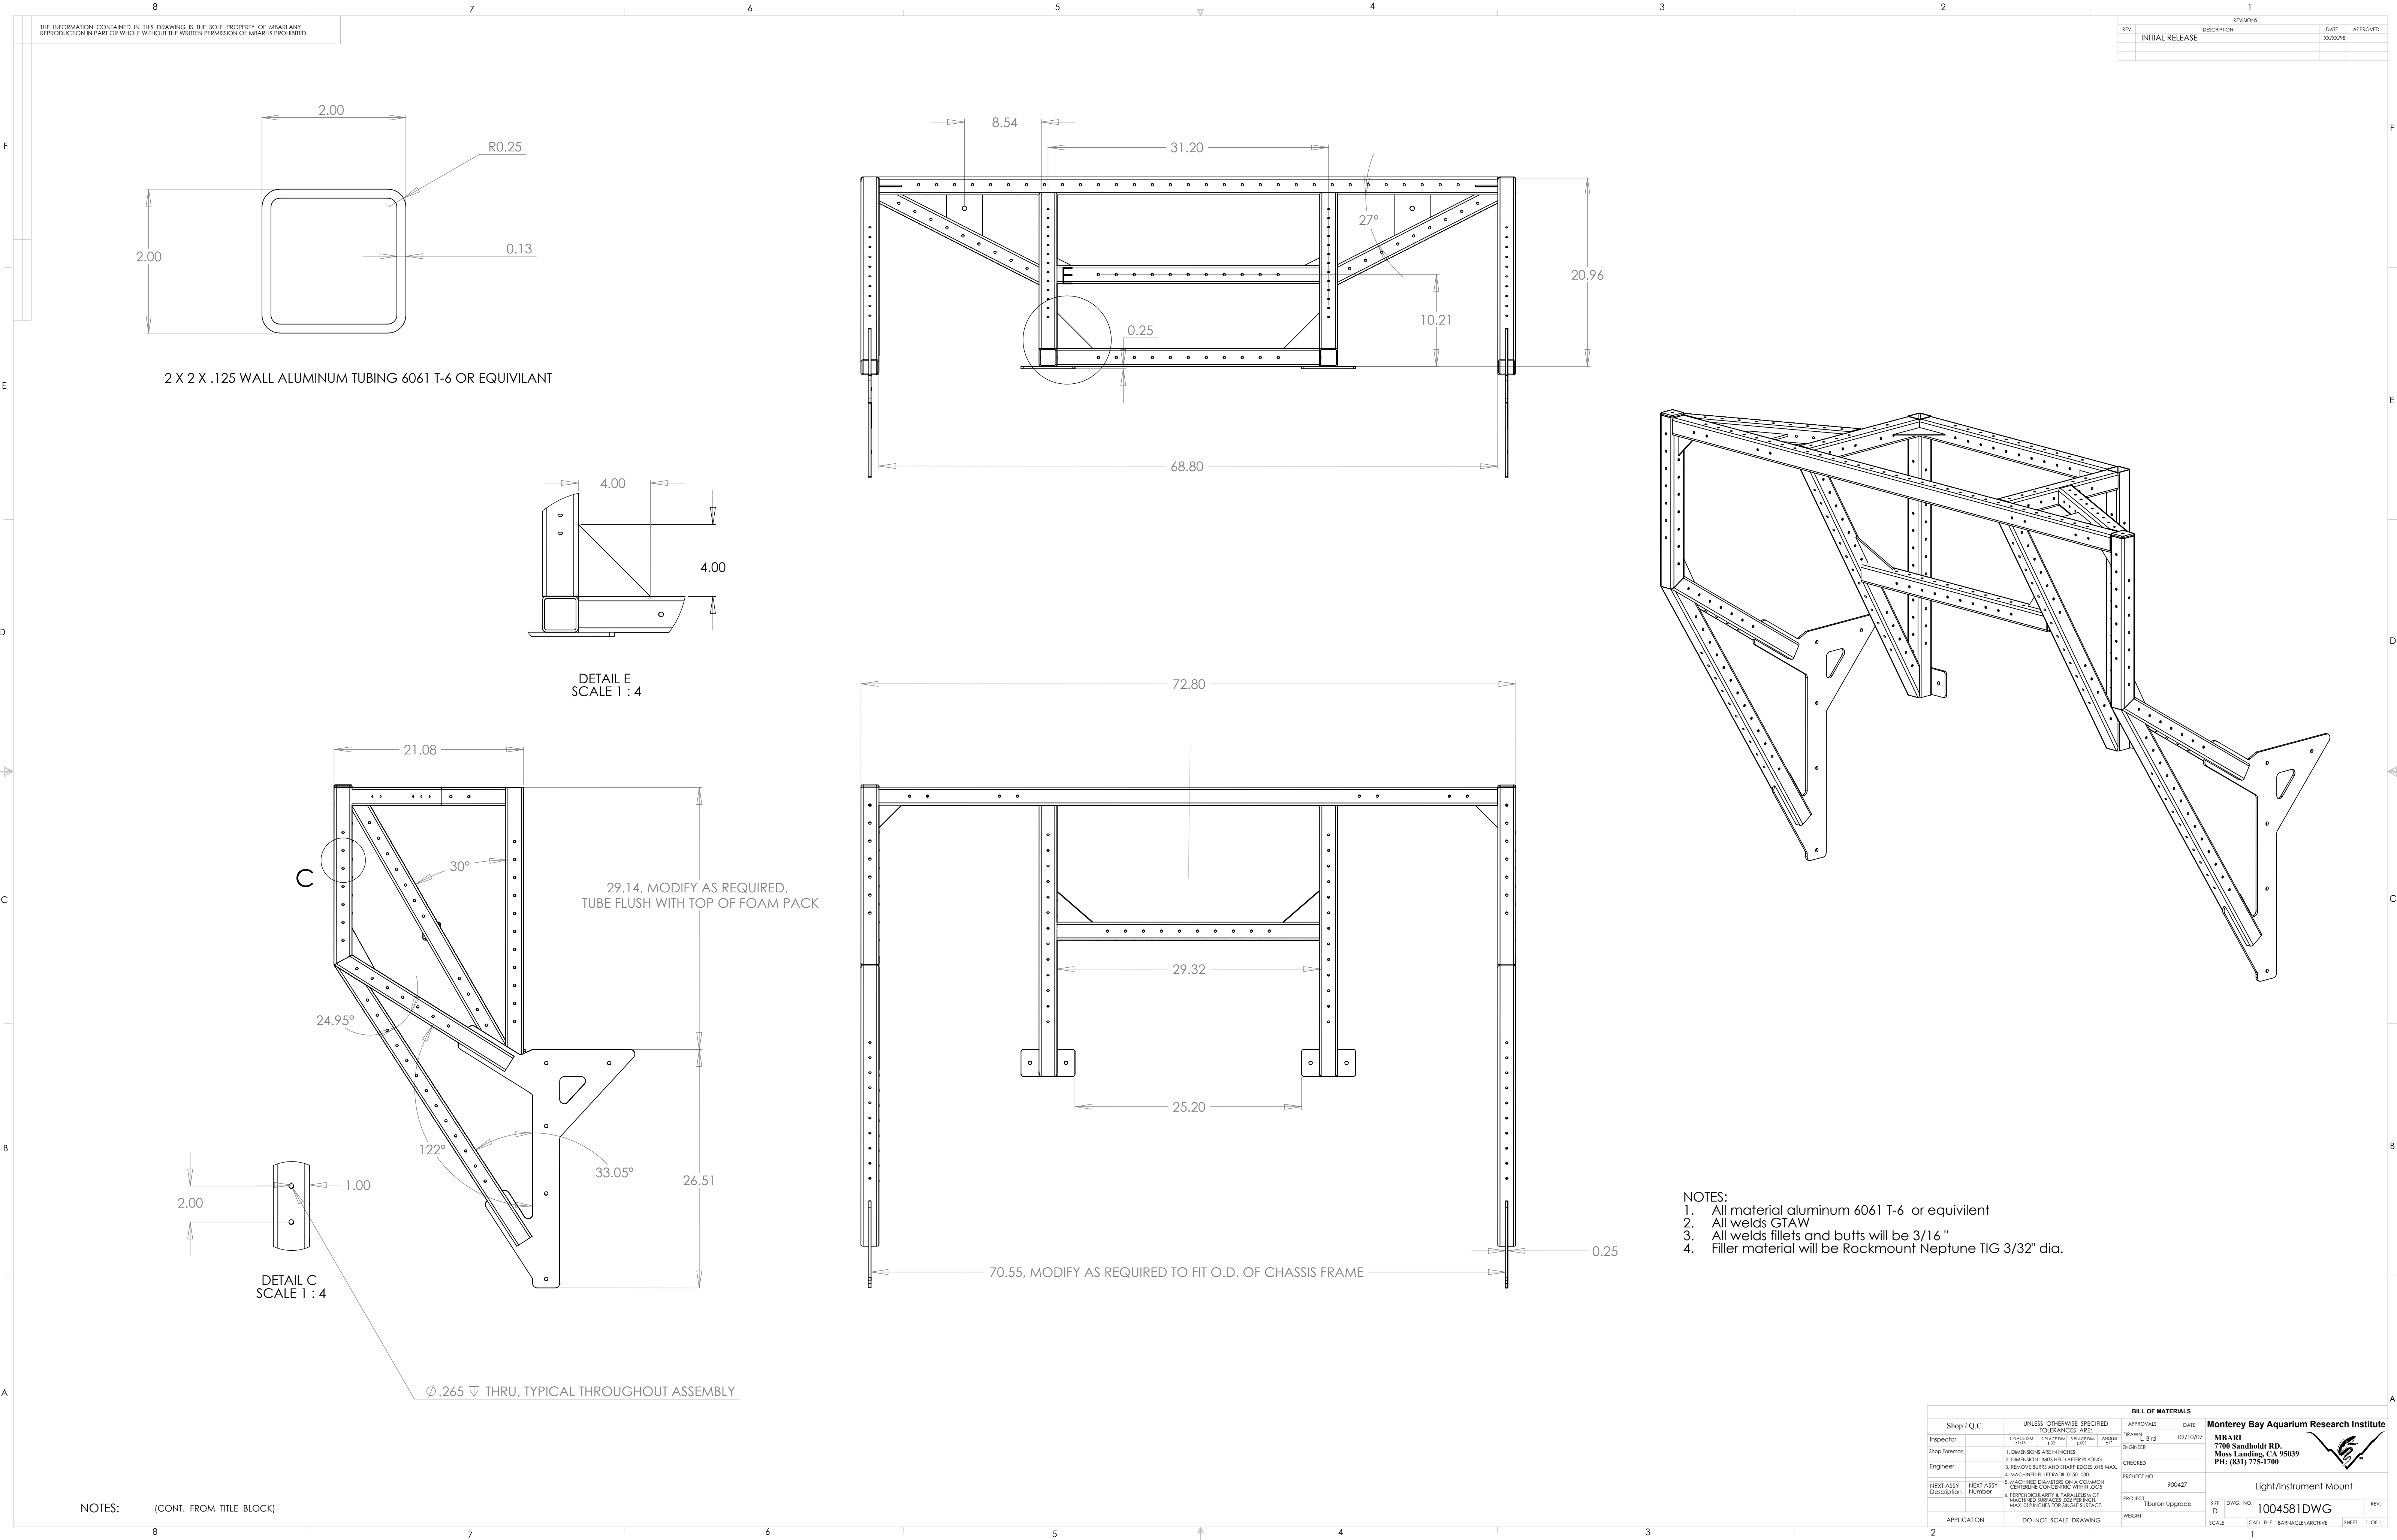

THE INFORMATION CONTAINED IN THIS DRAWING IS THE SOLE PROPERTY OF MBARI. ANY REPRODUCTION IN PART OR WHOLE WITHOUT THE WRITTEN PERMISSION OF MBARI IS PROHIBITED.

REVISIONS			
REV.	DESCRIPTION	DATE	APPROVED
1	INITIAL RELEASE	XX/XX/XX	

- NOTES:
1. All material aluminum 6061 T-6 or equivalent
 2. All welds GTAW
 3. All welds fillets and butts will be 3/16 "
 4. Filler material will be Rockmount Neptune TIG 3/32" dia.

BILL OF MATERIALS			
Shop / Q.C.		APPROVALS	
Inspector		DATE	09/10/07
Shop Foreman		DRAWN BY	Bird
Engineer		CHECKED	
NEXT ASSY Description	NEXT ASSY Number	PROJECT NO.	900427
APPLICATION	DO NOT SCALE DRAWING	PROJECT	Tiburon Upgrade
		WEIGHT	
		SCALE	CAD FILE: BARNACLEARCHIVE
		SHEET	1 OF 1

Monterey Bay Aquarium Research Institute
MBARI
7700 Sandholdt RD.
 Moss Landing, CA 95039
 PH: (831) 775-1700



Light/Instrument Mount

SIZE: D DWG. NO.: 1004581DWG