

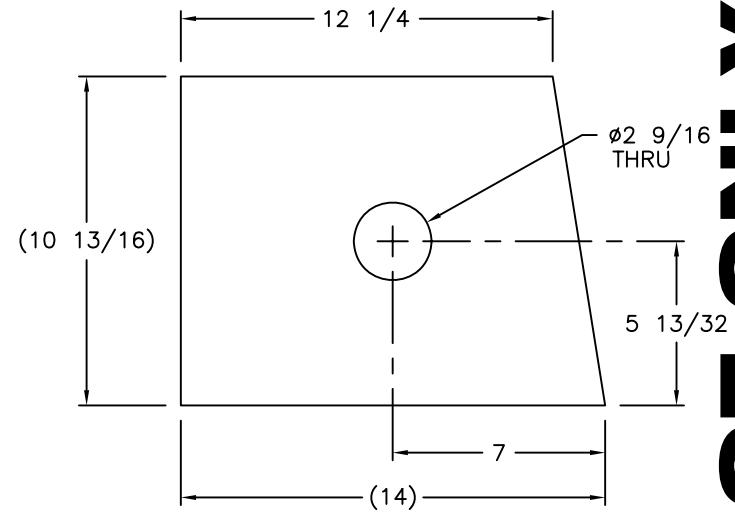
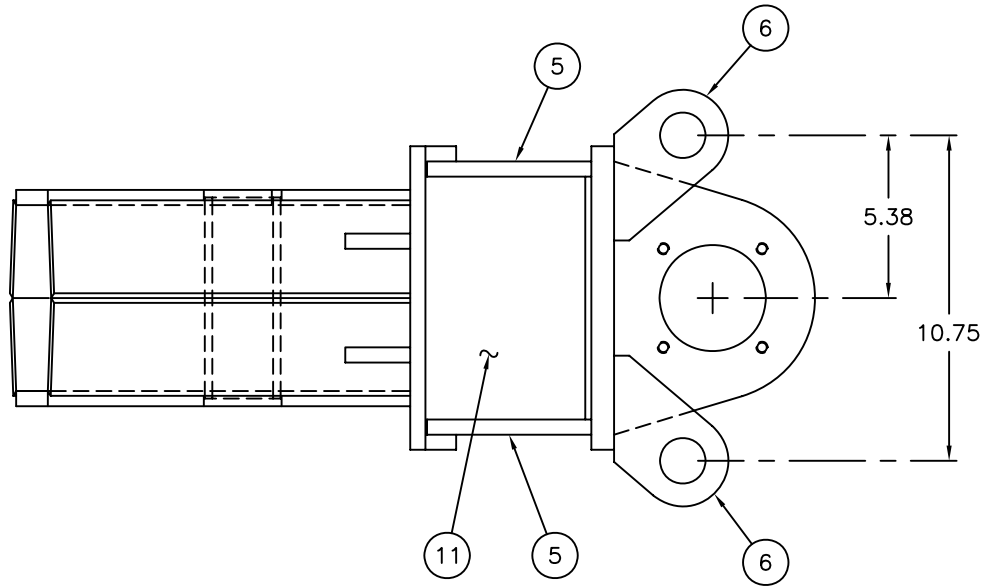
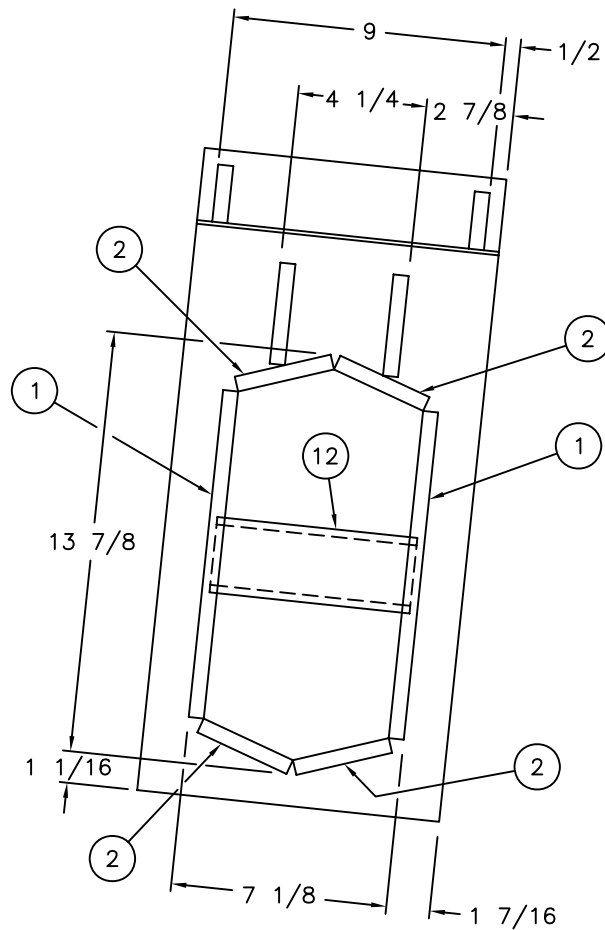


NOTE:
WELD ALL JOINTS USING 3/8" FILLET OR 1/2" V-GROOVE AS REQ'D.

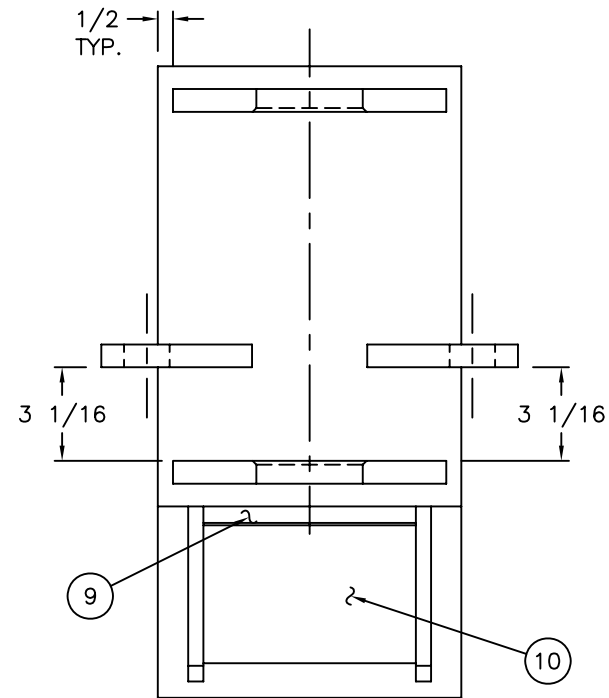

DETAIL ITEM 1
SCALE: 1/4
(2 REQ'D.)

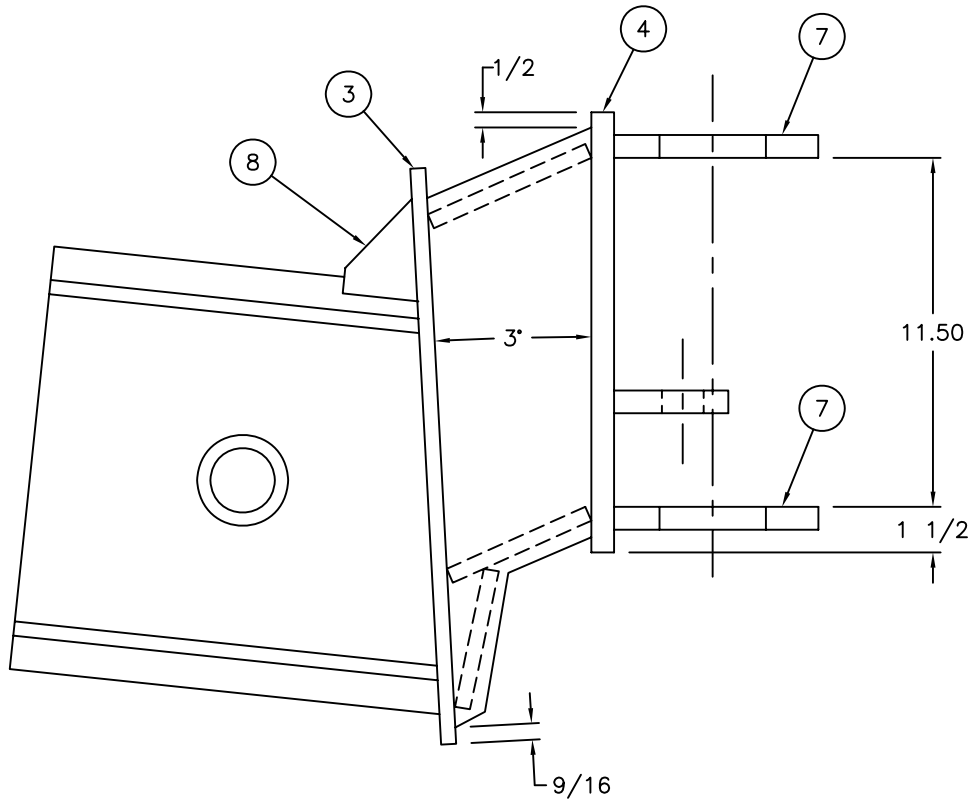

FOR REFERENCE ONLY

		UNLESS OTHERWISE SPECIFIED: DIMENSIONS ARE IN INCHES TOLERANCES ARE: FRACTIONS DECIMALS ANGLES ±1/16 .XX ±.02 ±1/2° .XXX ±.005 REMOVE BURRS, BREAK SHARP EDGES. MATERIAL SEE PARTS LIST SHEET 2		CUSTOMER P.O. No. DYNACON JOB No. 451		THIS DRAWING IS THE PROPERTY OF  DYNACON, INC. 831 INDUSTRIAL BLVD. BRYAN, TEXAS USA 77803 ANY REPRODUCTION OR USE OF THIS DESIGN IS EXPRESSLY FORBIDDEN UNLESS AUTHORIZED IN WRITING.	
				APPROVALS		DATE	
				DRAWN DRB		05/06/96	
				DRAFTING CHECK		UPPER PIVOT HIAB CRANE ADAPTER	
				ENGINEERING CHECK			
				ENGINEERING APPROVAL			
451-6001-01 1		FINISH 125/✓		APPROX. WEIGHT, LBS 160		SIZE CAGE CODE DWG NO. C OFSDO 451-6007-01	
NEXT ASSEMBLY QUANTITY		DO NOT SCALE DRAWING		PRODUCTION APPROVAL		REV —	
APPLICATION				SCALE 1/4		FILE J:\451\45160701	
						SHEET 1 OF 2	

06/11/96 11:54