
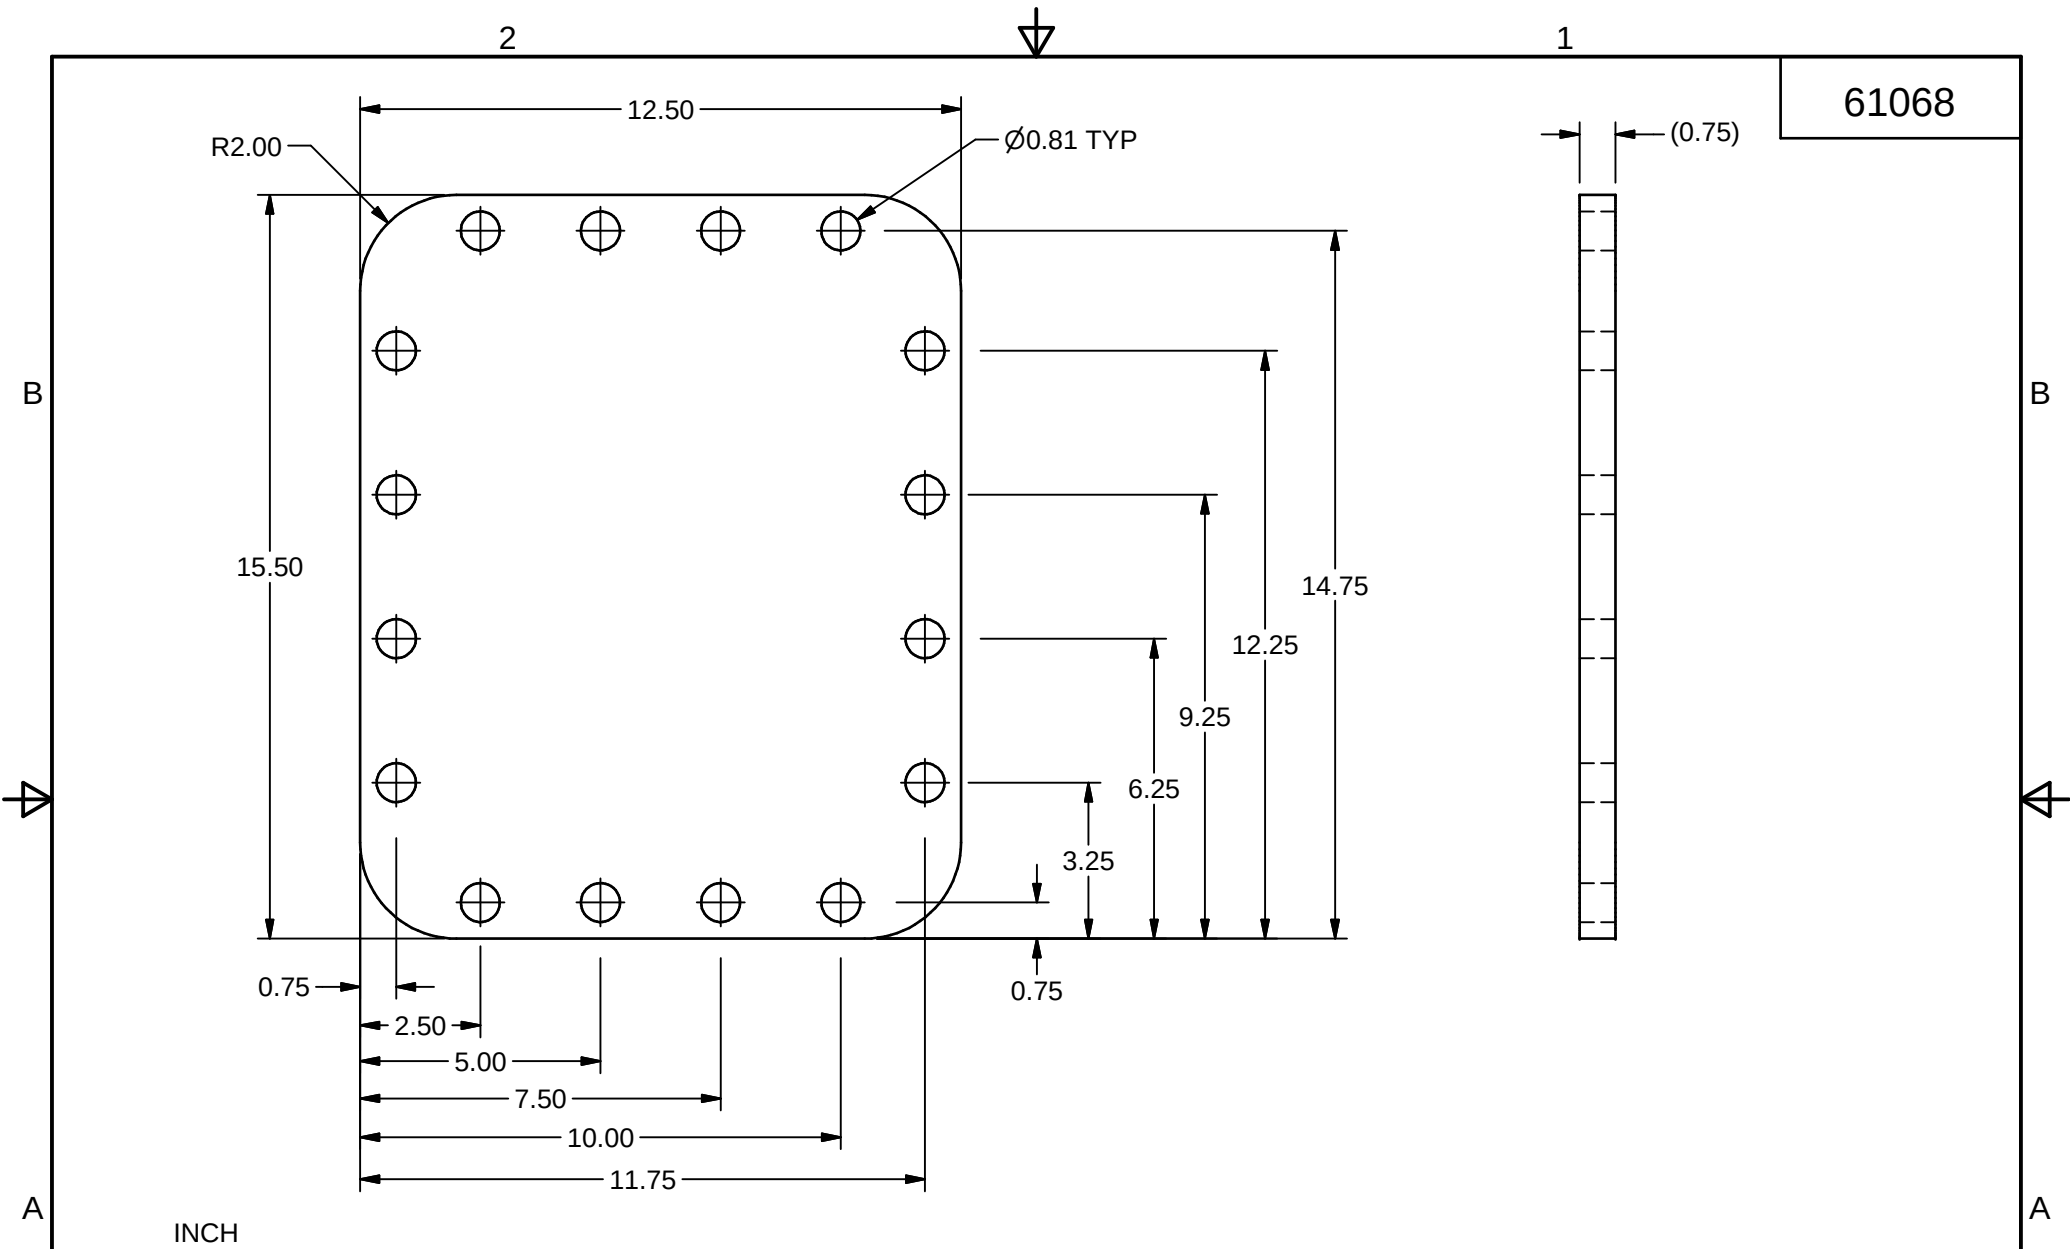
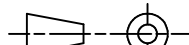


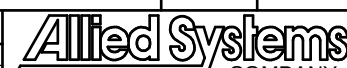

TOLERANCE CHART (UNLESS OTHERWISE SPECIFIED) FOR MACHINED DIMENSIONS DIMENSIONS ARE IN INCHES			 THIRD ANGLE PROJECTION		SIM. TO -		REV.	DATE	DESCRIPTION				BY	CHK			
			CRITICAL DESIGNATION	S/N:					SUB ASSY		QUA.	MODEL					
				MATERIAL							1	TK 22-25					
ANGULAR			MACHINED			TITLE FLANGE											
X = ±2"			X.X = ±0.1"														
X.X = ±0.5"			X.XX = ±0.03"														
X.XX = ±0.33"			X.XXX = ±0.005"														
						SIZE 3/4" x 12.5 x 15.5											
						SPEC A514											
						CODE RM 45100014											
						EST. GROSS WT. - N/A					BY	JMD	SCALE	1=4	DWG NO	SHEET	REV.
						EST. PIECE WT. 38.6 #					CHK	NB	DATE	2/4/2009	61068	1 OF 1	-
						TEMPLATE BY											