


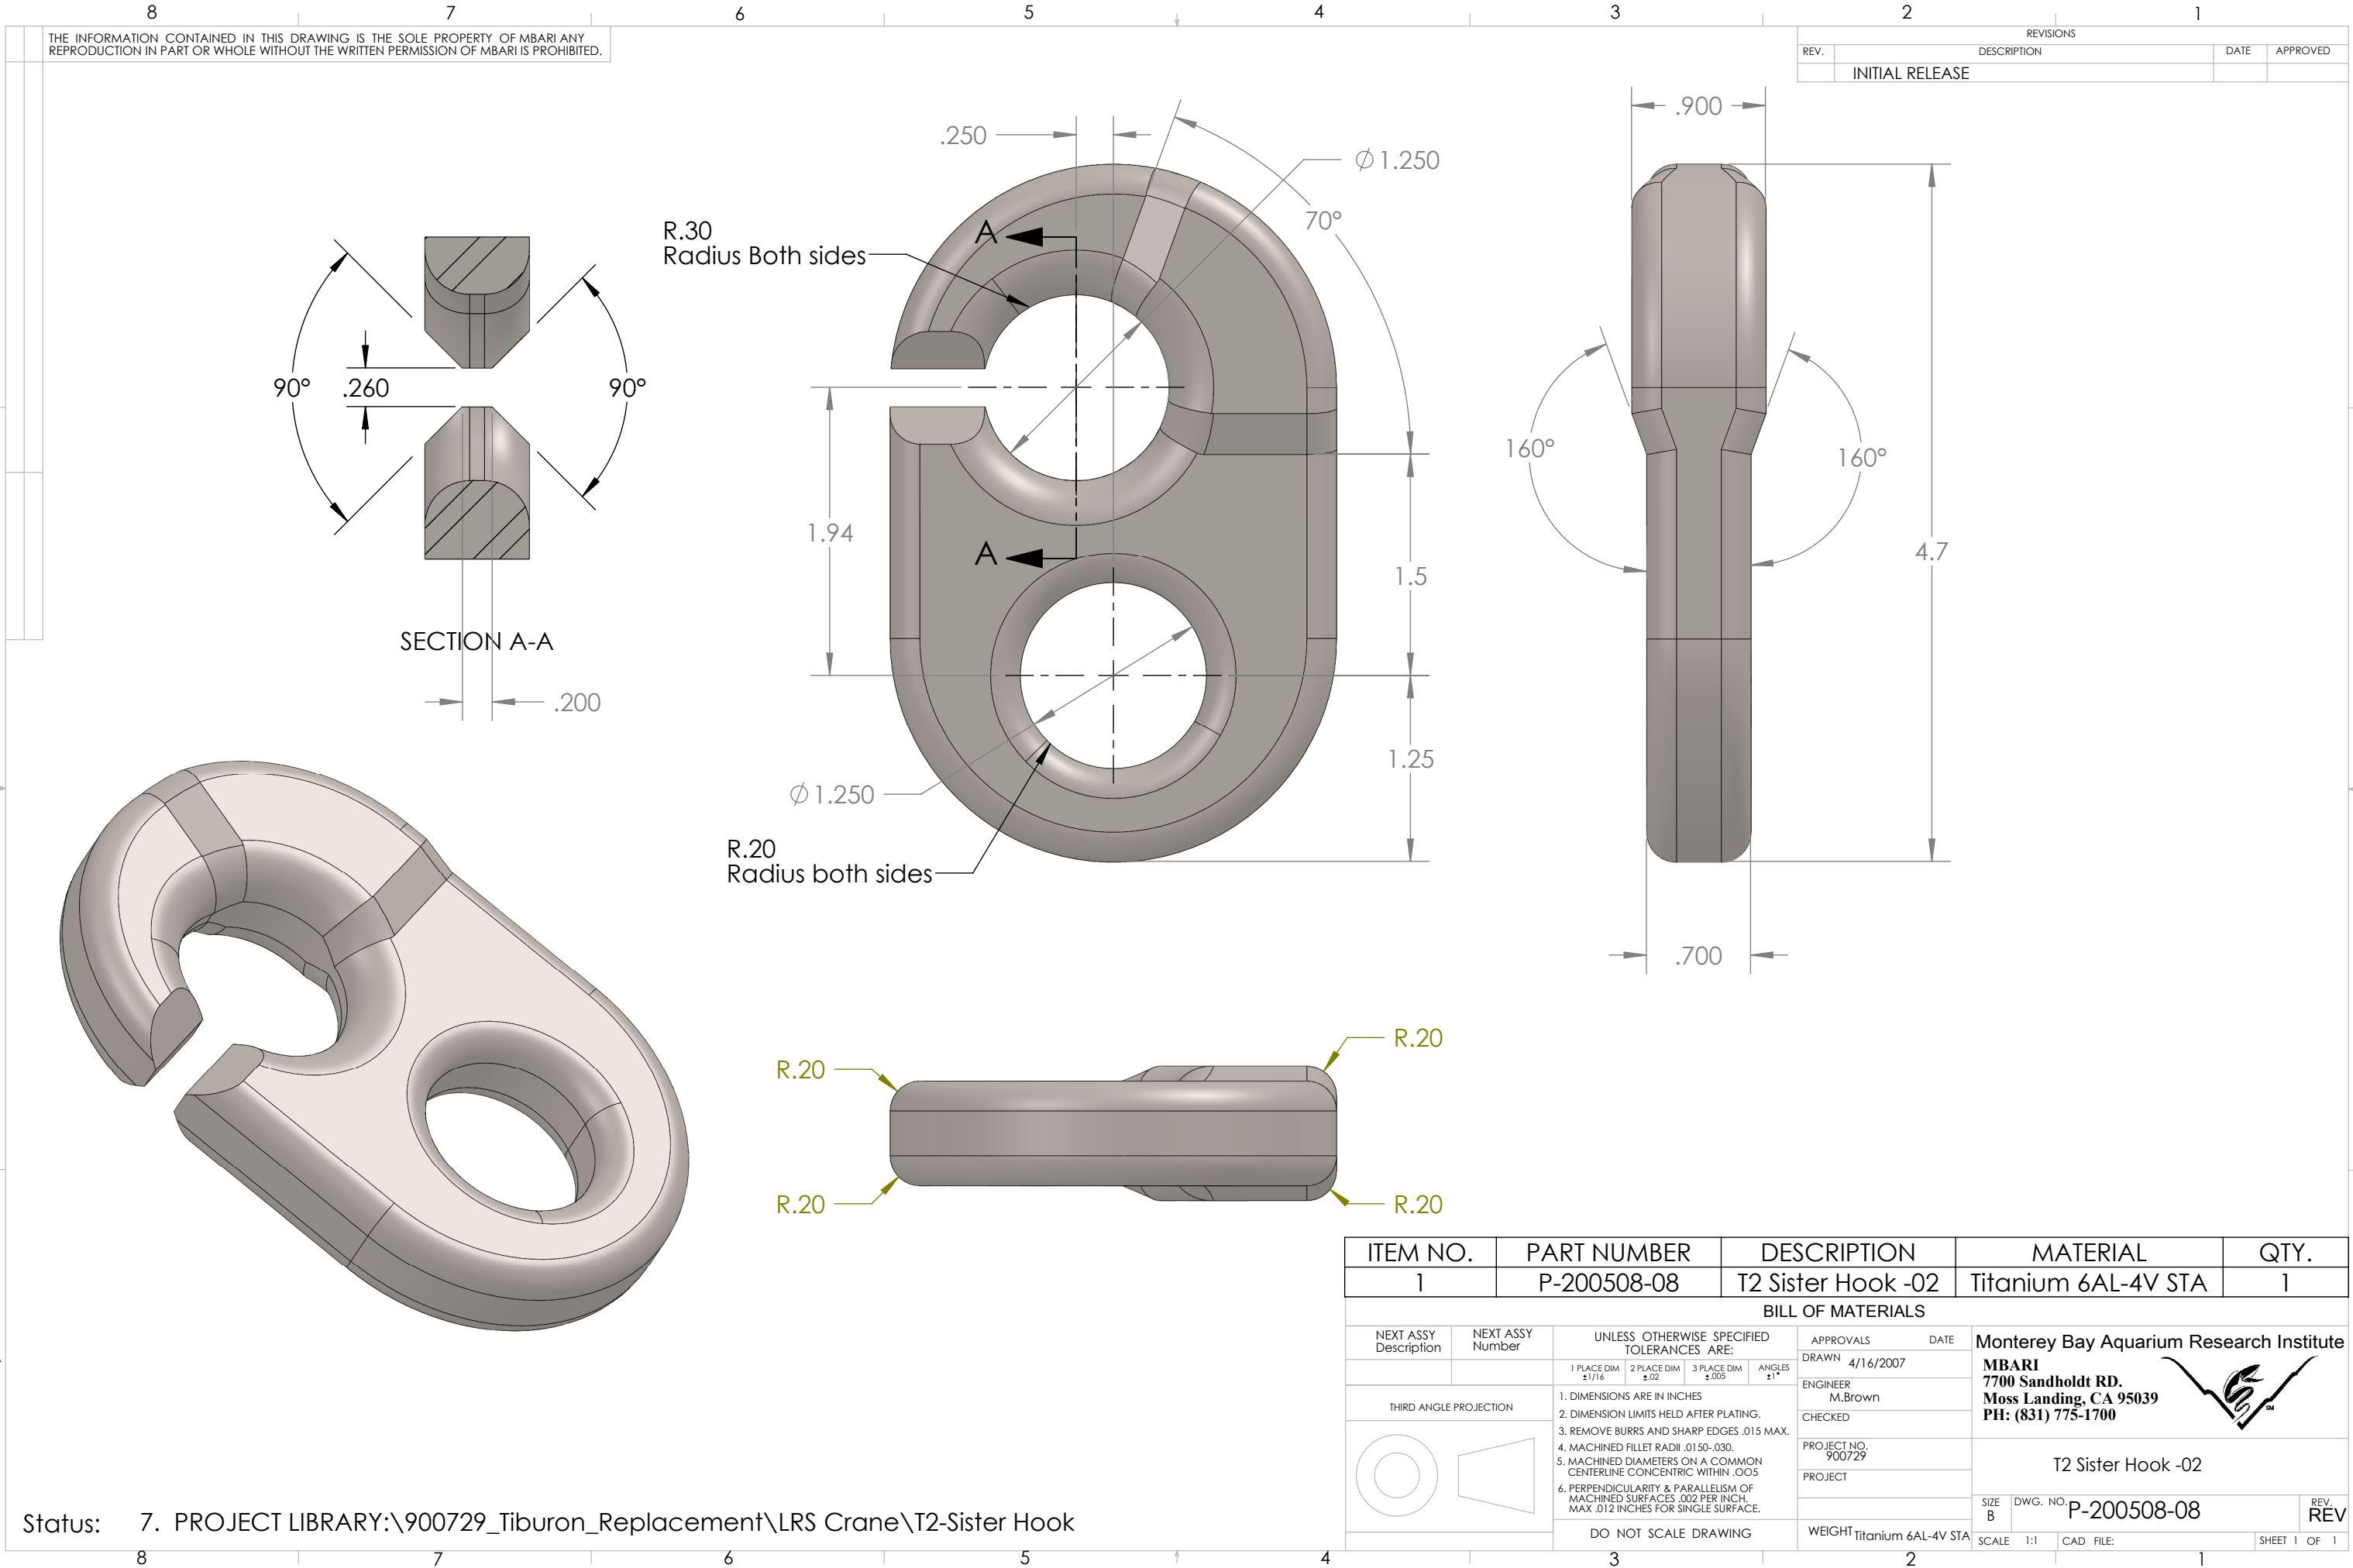

THE INFORMATION CONTAINED IN THIS DRAWING IS THE SOLE PROPERTY OF MBARI ANY REPRODUCTION IN PART OR WHOLE WITHOUT THE WRITTEN PERMISSION OF MBARI IS PROHIBITED.

REVISIONS			
REV.	DESCRIPTION	DATE	APPROVED
	INITIAL RELEASE		

ITEM NO.	PART NUMBER	DESCRIPTION	MATERIAL	QTY.
1	P-200508-08	T2 Sister Hook -02	Titanium 6AL-4V STA	1
BILL OF MATERIALS				
NEXT ASSY Description	NEXT ASSY Number	UNLESS OTHERWISE SPECIFIED TOLERANCES ARE:		
		1 PLACE DIM ±1/16	2 PLACE DIM ±.02	3 PLACE DIM ±.005
THIRD ANGLE PROJECTION		ANGLES ±1°	APPROVALS DATE	
		DRAWN 4/16/2007		Monterey Bay Aquarium Research Institute MBARI 7700 Sandholdt RD. Moss Landing, CA 95039 PH: (831) 775-1700 
		ENGINEER M.Brown		
		CHECKED		
		PROJECT NO. 900729		
		PROJECT		T2 Sister Hook -02
		WEIGHT Titanium 6AL-4V STA		
		DO NOT SCALE DRAWING		
		SCALE 1:1	CAD FILE:	REV. REV
		SHEET 1 OF 1		

Status: 7. PROJECT LIBRARY:\900729_Tiburon_Replacement\LRS Crane\T2-Sister Hook