
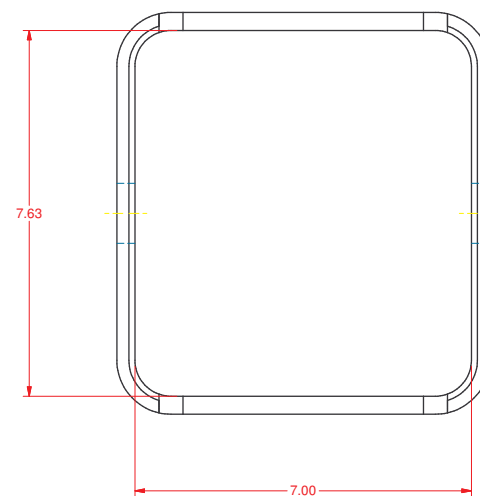


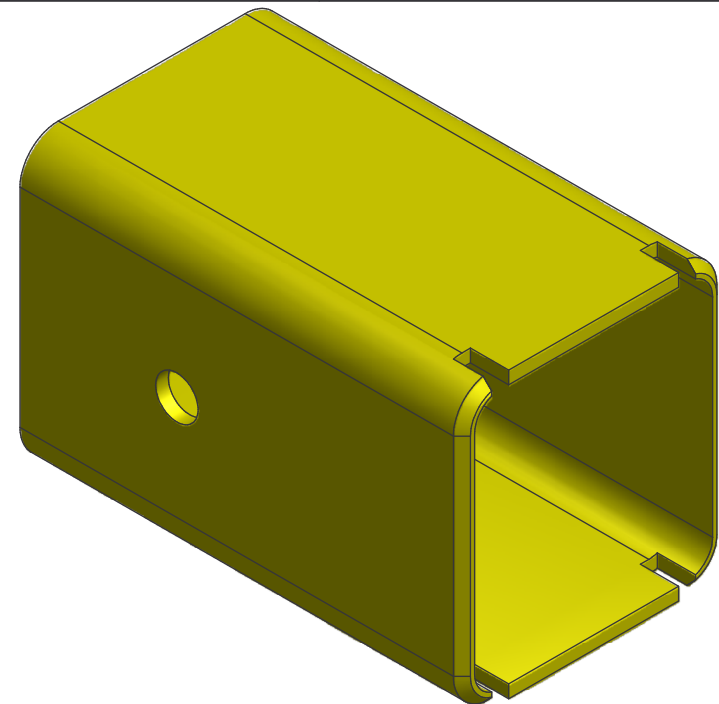

60400

Material: 3/8 A514B Plate

INCH																											
TOLERANCE CHART (ALL DIMENSIONS SHOWN FOR MACHINED DIMENSIONS ARE IN INCHES)				 THIRD ANGLE PROJECTION		SIM. TO -		REV.	DATE		DESCRIPTION				BY		CHK										
<table><tr><th>ANGULAR</th><th>MACHINED</th></tr><tr><td>X = ± 2°</td><td>X.X = ± 0.1°</td></tr><tr><td>X.X = ± 0.5°</td><td>X.XX = ± 0.03°</td></tr><tr><td>X.XX = ± 0.03°</td><td>X.XXX = ± 0.005°</td></tr><tr><td></td><td></td></tr></table>				ANGULAR	MACHINED	X = ± 2°	X.X = ± 0.1°	X.X = ± 0.5°	X.XX = ± 0.03°	X.XX = ± 0.03°	X.XXX = ± 0.005°			CRITICAL DESIGNATION		S/N:		SUB ASSY		QUA		MODEL					
				ANGULAR	MACHINED																						
				X = ± 2°	X.X = ± 0.1°																						
				X.X = ± 0.5°	X.XX = ± 0.03°																						
				X.XX = ± 0.03°	X.XXX = ± 0.005°																						
MATERIAL				1		0																					
SIZE		TITLE		ROV Adapter																							
SPEC Steel, Mild A-36		BY BobN		SCALE 1-2		DWG NO 60400		SHEET		REV.																	
CODE RM		CHK		DATE 01/17/2008		1 OF 1		-																			
EST. GROSS WT.		DATE		1		1		1		1																	
EST. PIECE WT.		DATE		1		1		1		1																	
TEMPLATE BY		DATE		1		1		1		1																	