


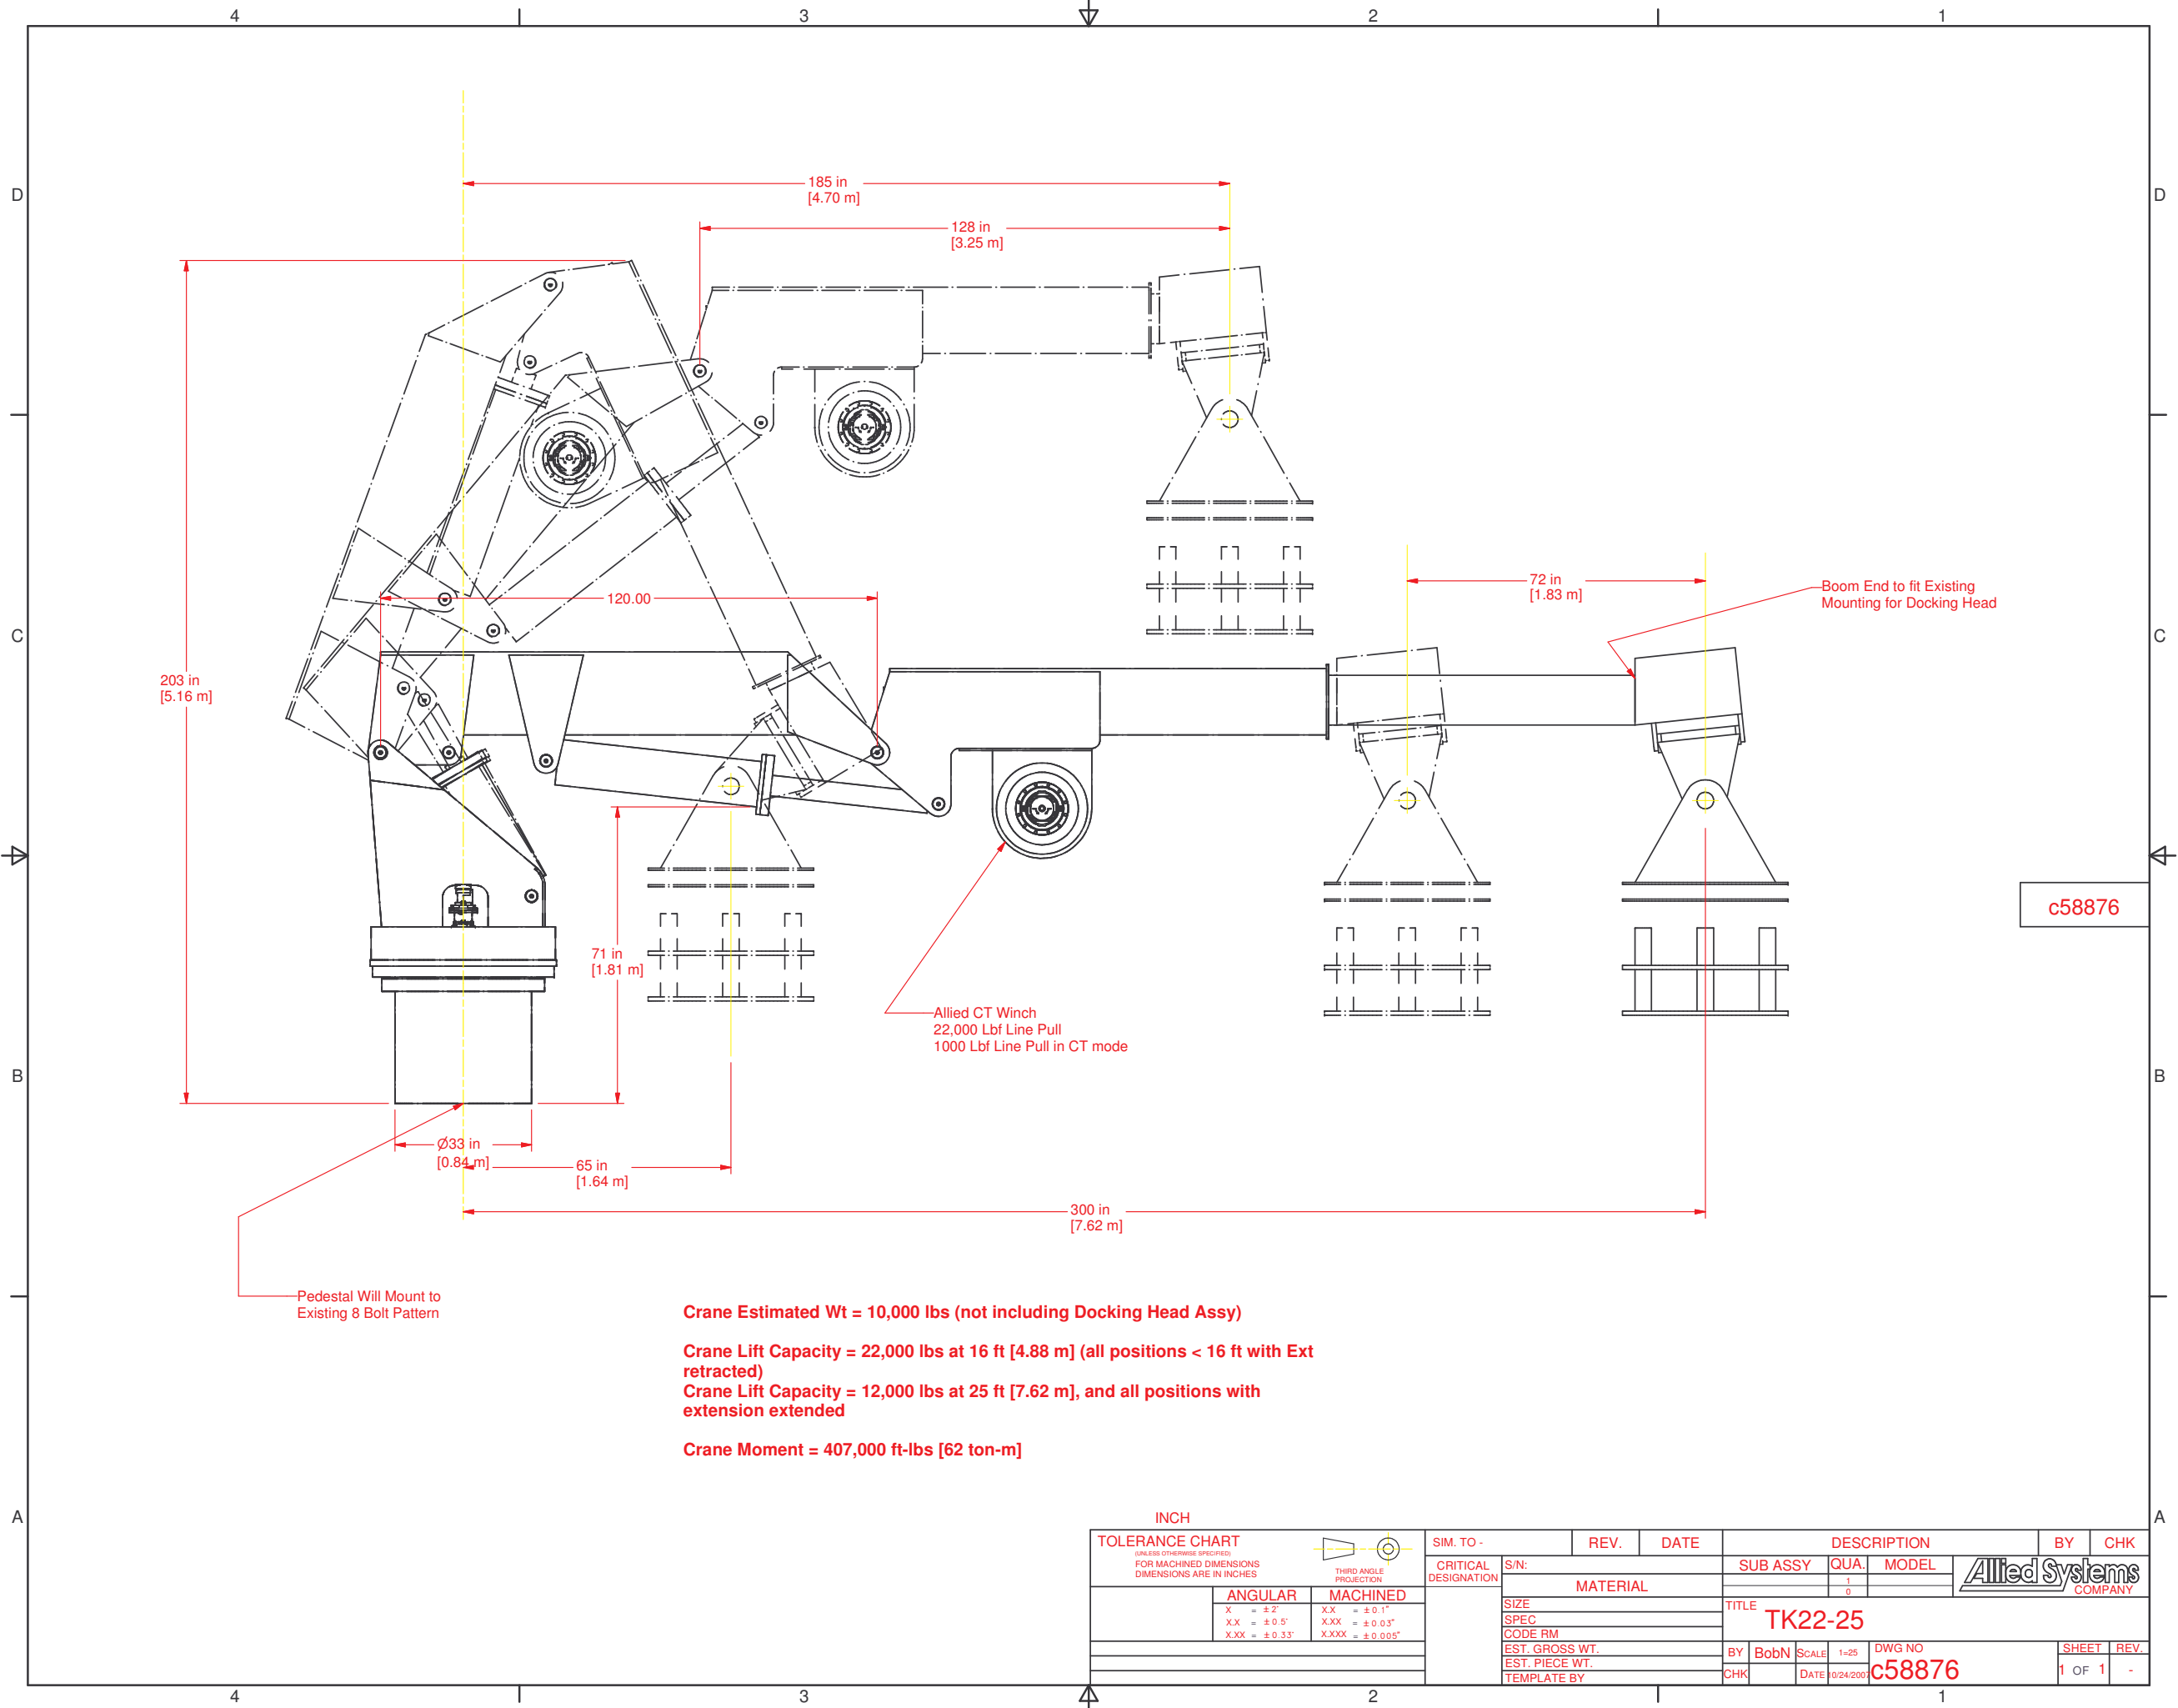

c58876

INCH																							
TOLERANCE CHART				SIM. TO -		REV.		DATE		DESCRIPTION			BY		CHK								
(UNLESS OTHERWISE SPECIFIED) FOR MACHINED DIMENSIONS DIMENSIONS ARE IN INCHES				 THIRD ANGLE PROJECTION		CRITICAL DESIGNATION		S/N:		SUB ASSY		QUA.		MODEL		 COMPANY							
								MATERIAL		TITLE		TK22-25											
								SIZE															
								SPEC															
								CODE RM															
								EST. GROSS WT.		BY		BobN		SCALE		1=25		DWG NO		SHEET		REV.	
								EST. PIECE WT.		CHK				DATE		10/24/2003		c58876		1 OF 1		-	
								TEMPLATE BY															