


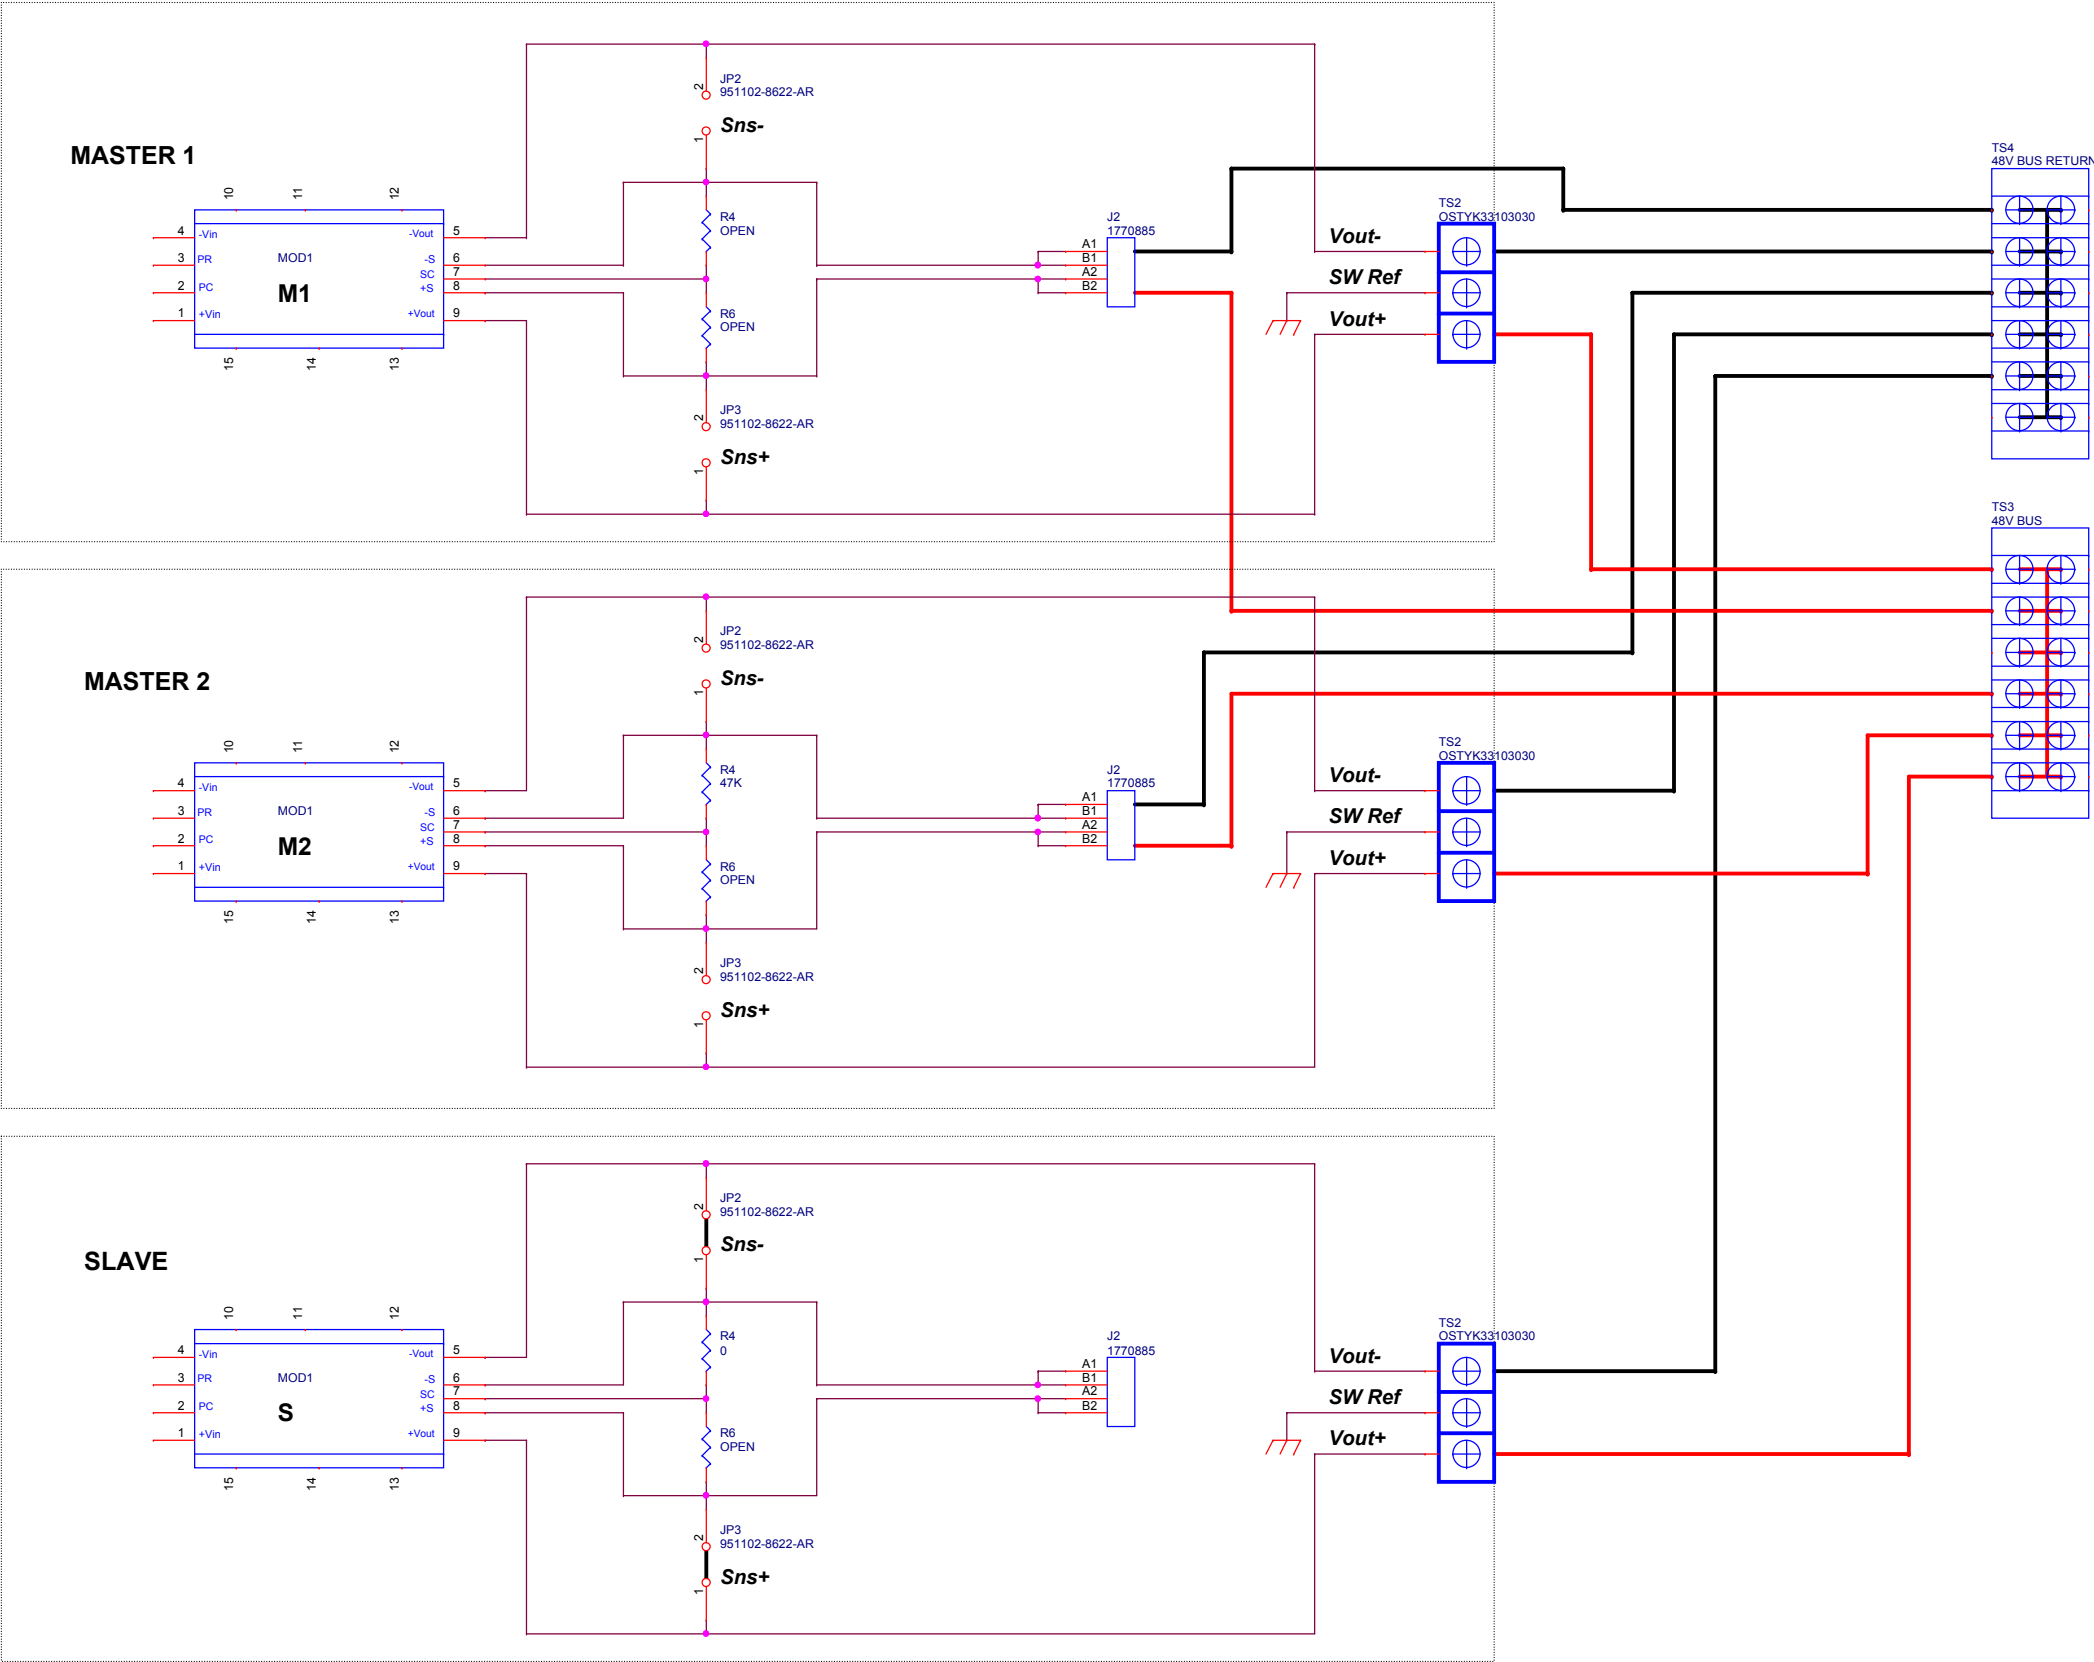

	JP2	R4	R6	JP3
M1	OPEN	OPEN	OPEN	OPEN
M2	OPEN	47K	OPEN	OPEN
S	SHORT	ZERO	OPEN	SHORT