


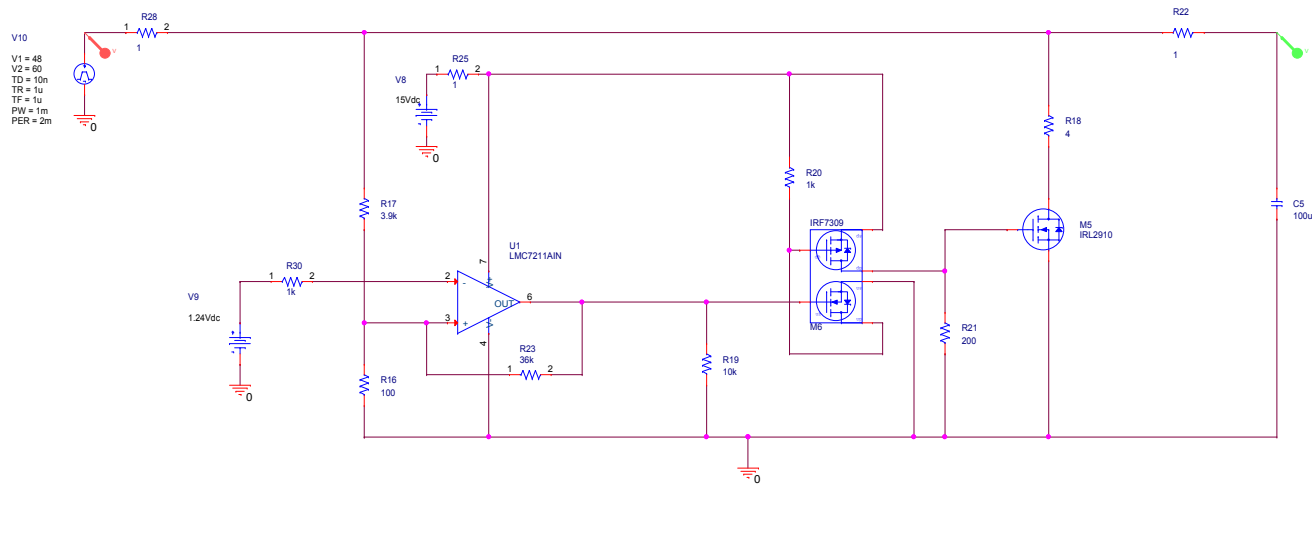

GND_0

Copy and paste the GND_0 circle in order to connect the Analog GND to the appropriate wires in your circuit.

File		<Title>
Size	Document Number	
C	<Doc>	
Date	Sunday, July 31, 2011	Sheet 1 of 1