


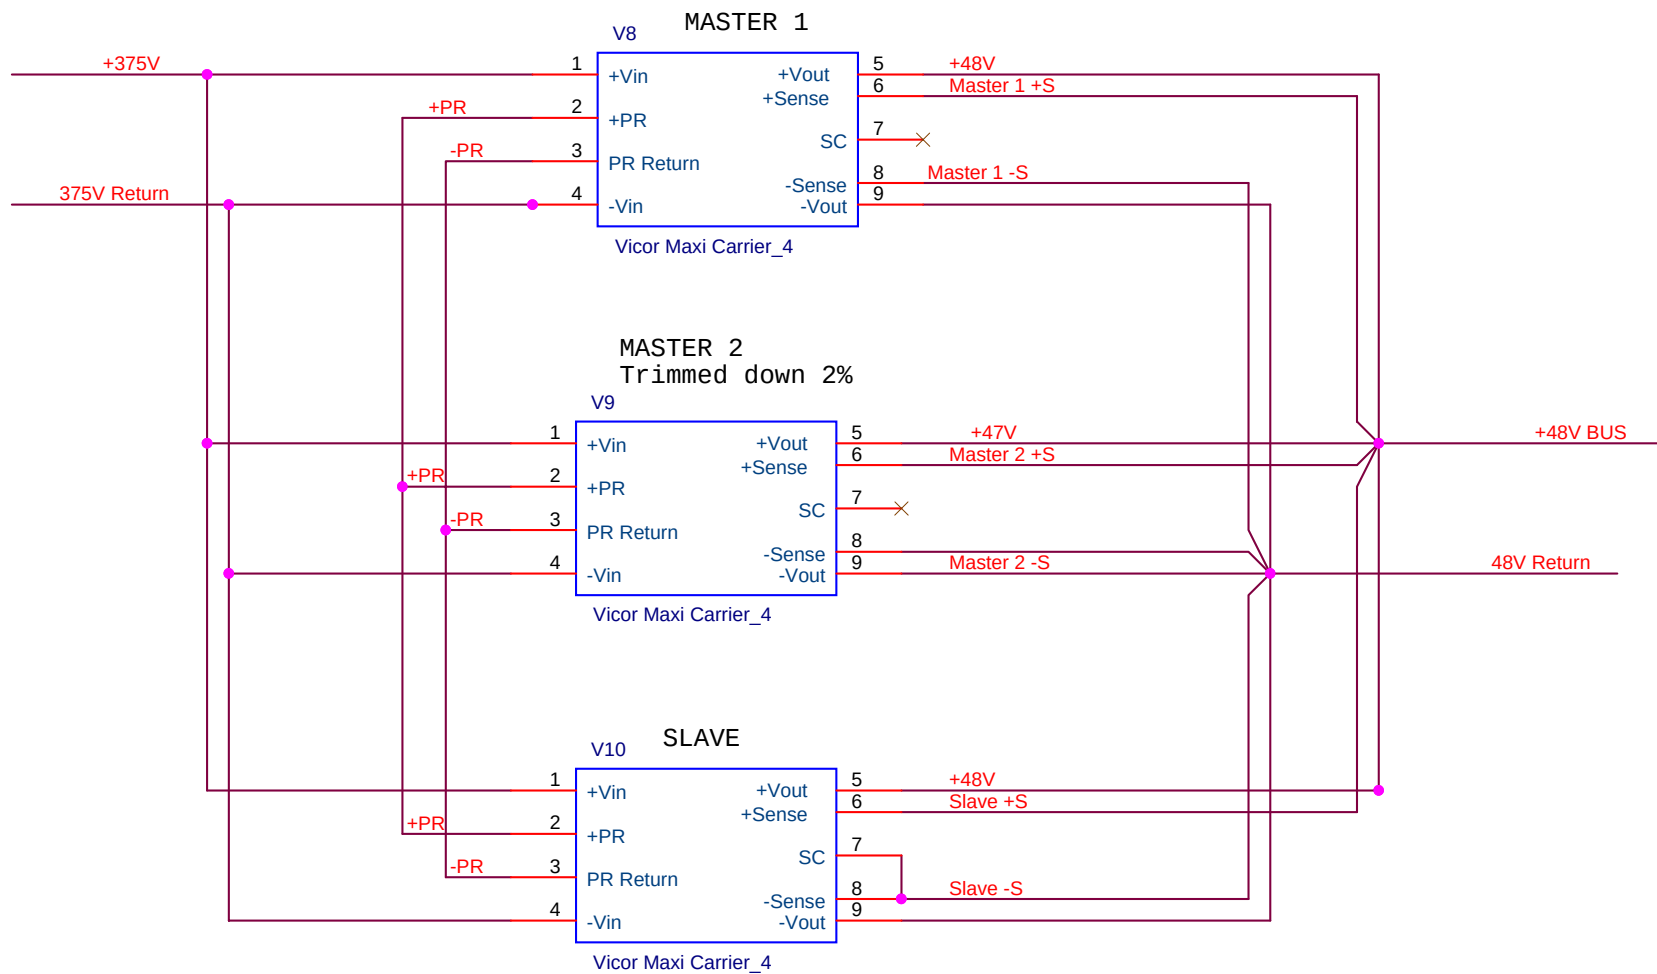

Alana Sherman, MBARI		
Title		
Mini ROV: Vicor Parallel Configuration		
Size	Document Number	Rev
A	<Doc>	<RevCo>
Date:	Monday, July 18, 2011	Sheet 1 of 1