




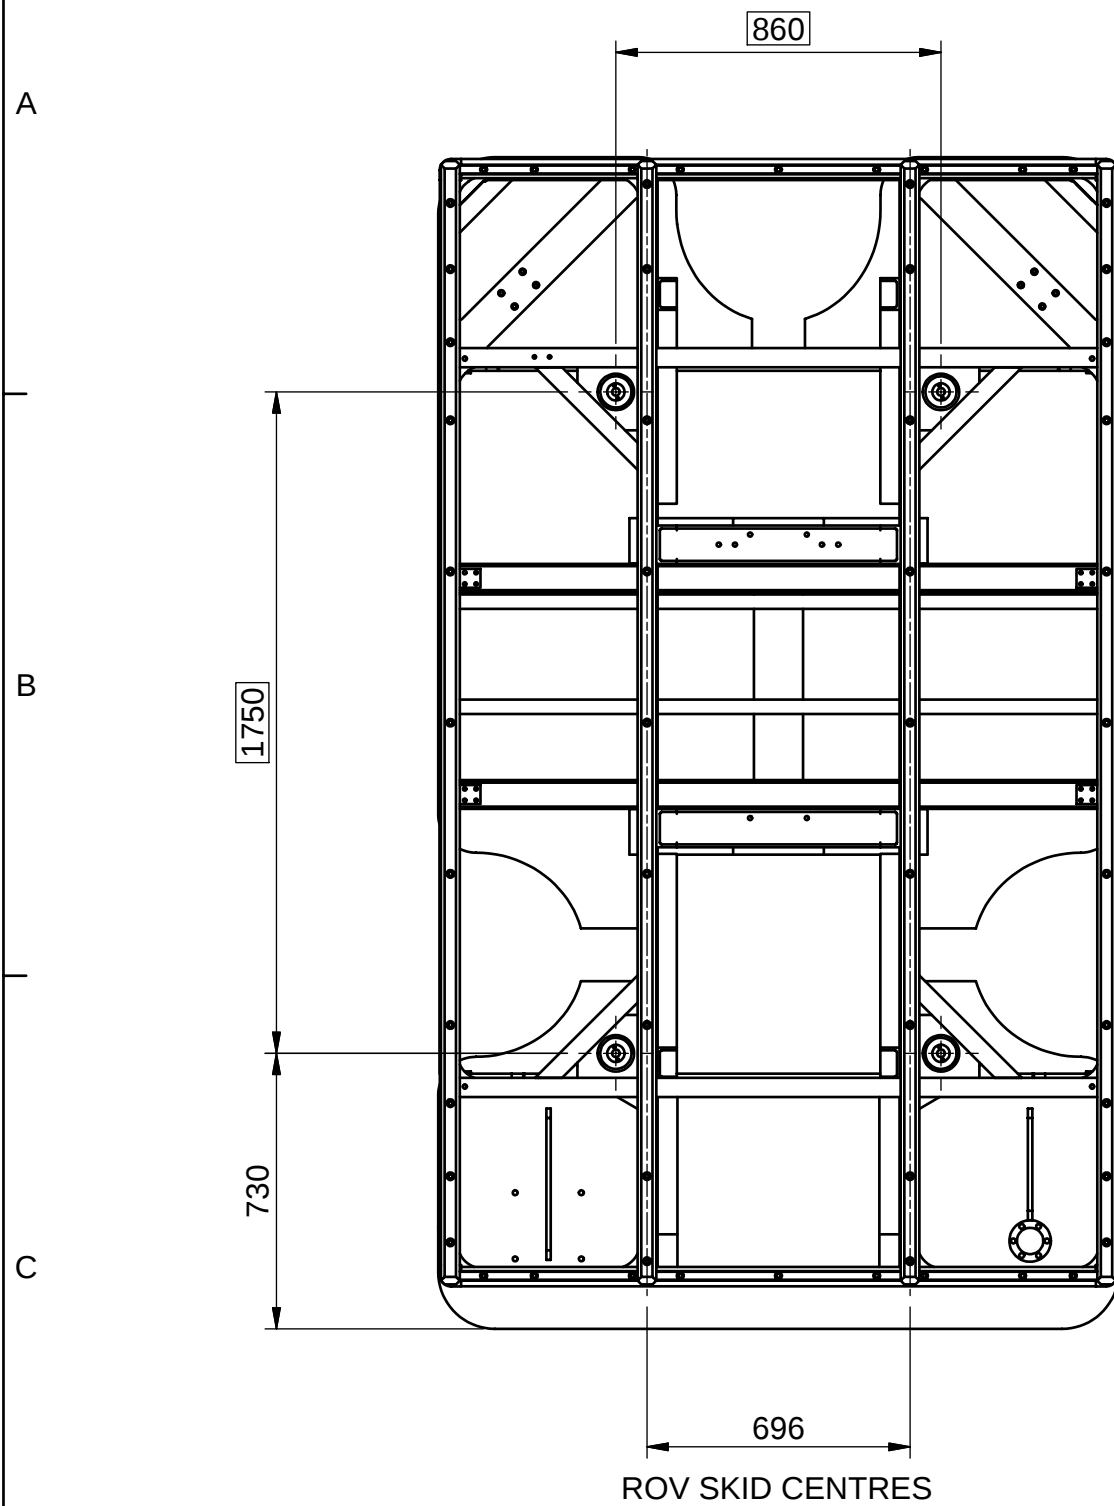

THE SLED WEIGHT (UP TO 1000KG) CAN BE
SUSPENDED FROM THE FIXING POINTS SHOWN.
WHEN RESTING ON DECK, ADDITIONAL
SUPPORT COULD BE PROVIDED ALONG THE
ROV SKID CENTRES SHOWN.

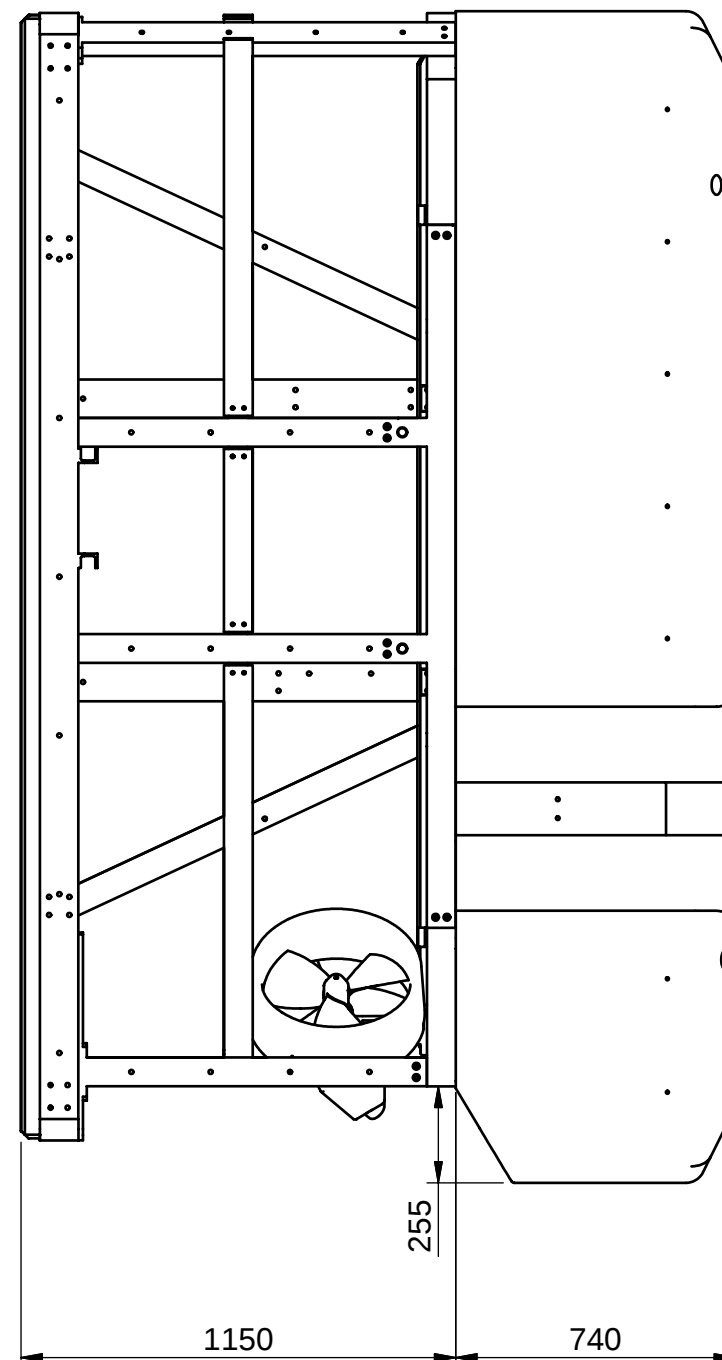


THE BUOYANCY BLOCK
HEIGHT MAY CHANGE
AS DESIGN IS FINALISED

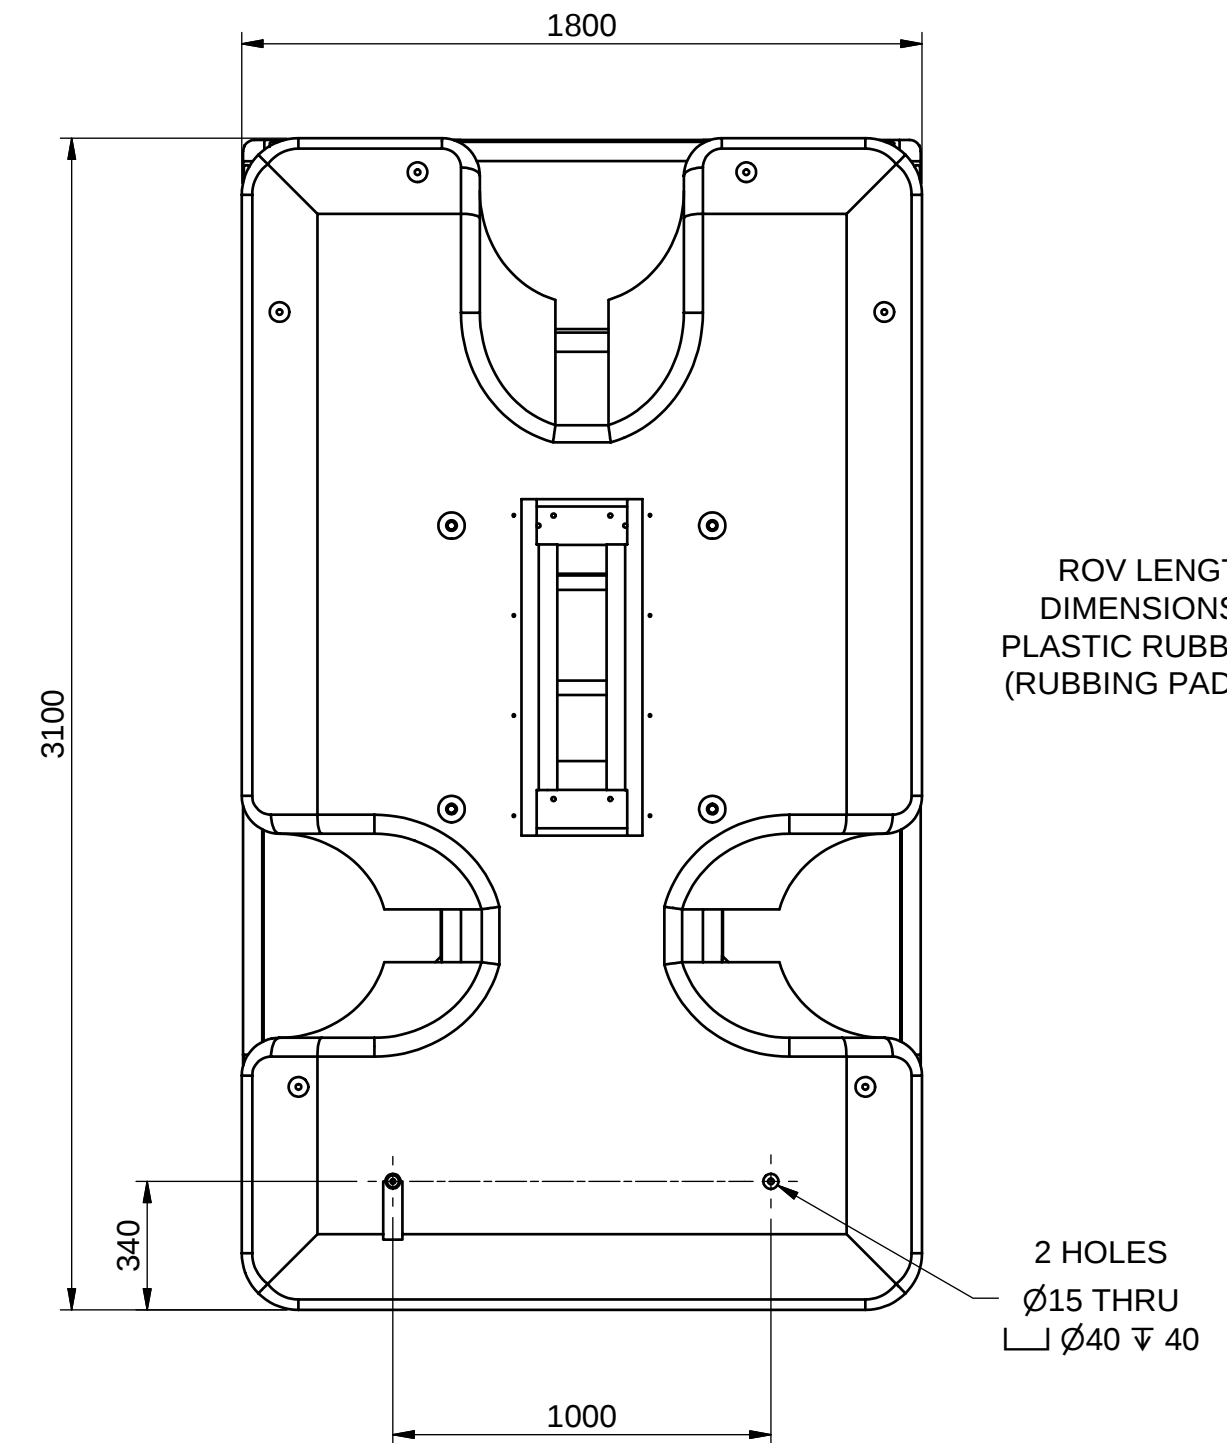


ROV LENGTH AND WIDTH
DIMENSIONS ARE WITHOUT
PLASTIC RUBBING PADS FITTED.
(RUBBING PADS ARE 3/4" THICK)

2 HOLES
— Ø15 THRU
└─┘ Ø40 ▽ 40

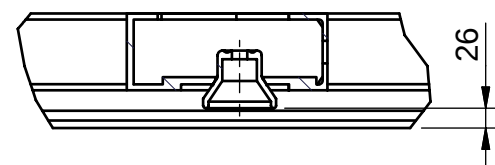

8 x HOLES Ø9
OR 3/8"UNC

TYPICAL FRONT FRAME MOUNT,
USING 2-BOLT FLANGES, IS SHOWN.
THE INTERFACE COULD BE
CHANGED TO 4-BOLT FLANGE
PATTERNS IF PREFERRED.
THE 1500 AND 405 DIMENSIONS CAN
BE VARIED TO SUIT.

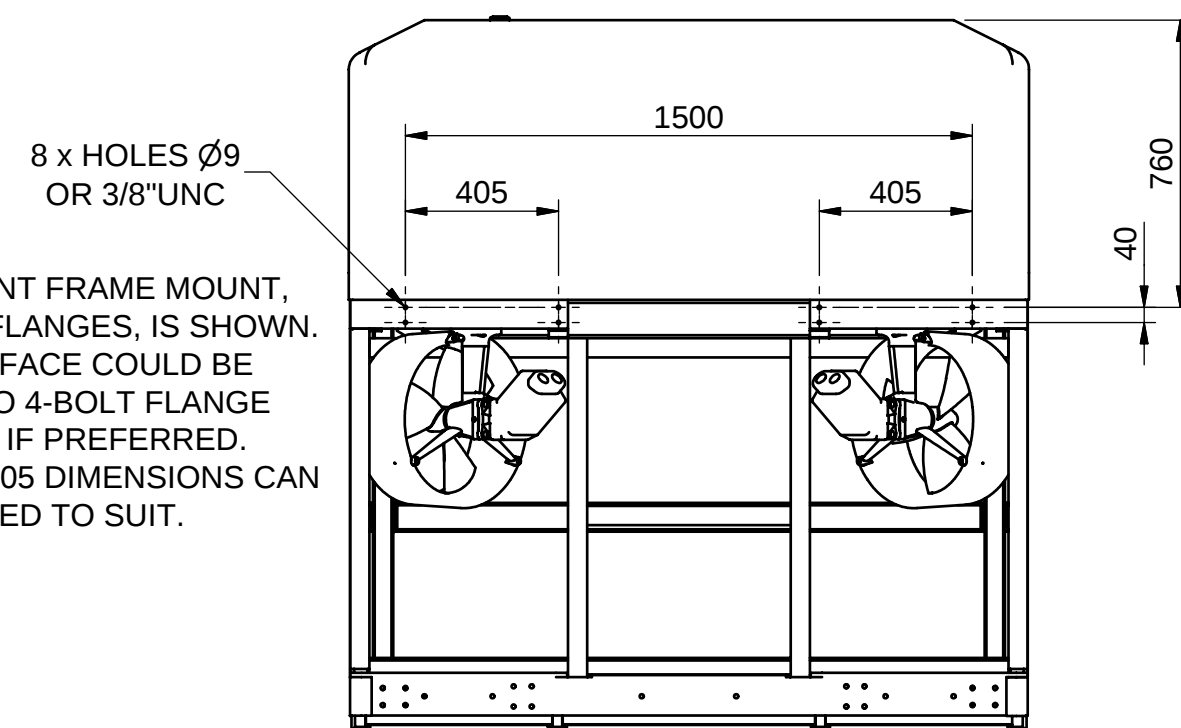

REV NO	DATE	CHANGE COMMENT	ZONE	DRAWN	CHECKED	MATERIAL	DIMENSIONS	SCALE	PROJECTION 3RD	TITLE					
						-	mm	1:20		MBARI ROV INTERFACES					
						DESIGNED	DRAWN	TOLERANCES UNLESS OTHERWISE STATED							
						RJG	RJG	DIMENSIONS mm	UP TO 100		100 TO 300	300 TO 1000	OVER 1000		
						DATE	CHECKED	FABRICATION	± 1.0	± 1.5	± 2.0	± 3.0	DO NOT SCALE	DRAWING No	ISSUE No
						08 JUN 07		MACHINED PART	± 0.15	± 0.4	± 0.8	± 1.0		AB4492	P1
ALL INTELLECTUAL PROPERTY RIGHTS SUBSISTING IN THESE DESIGNS ARE THE PROPERTY OF SOIL MACHINE DYNAMICS LTD. NO COPY IS TO BE MADE WITHOUT THE WRITTEN PERMISSION OF SOIL MACHINE DYNAMICS LTD. ANY PATENT APPLICATIONS, PATENTS AND / OR DESIGN APPLICATIONS, REGISTERED DESIGNS, DESIGN RIGHTS OR COPYRIGHT ARISING FROM OR CONTAINED IN THE DESIGNS ARE THE PROPERTY OF SOIL MACHINE DYNAMICS LTD. AND ALL INFORMATION MUST BE HELD IN THE STRICTEST CONFIDENCE.						SMD Hydrovision					SHEET 1 OF 1				