


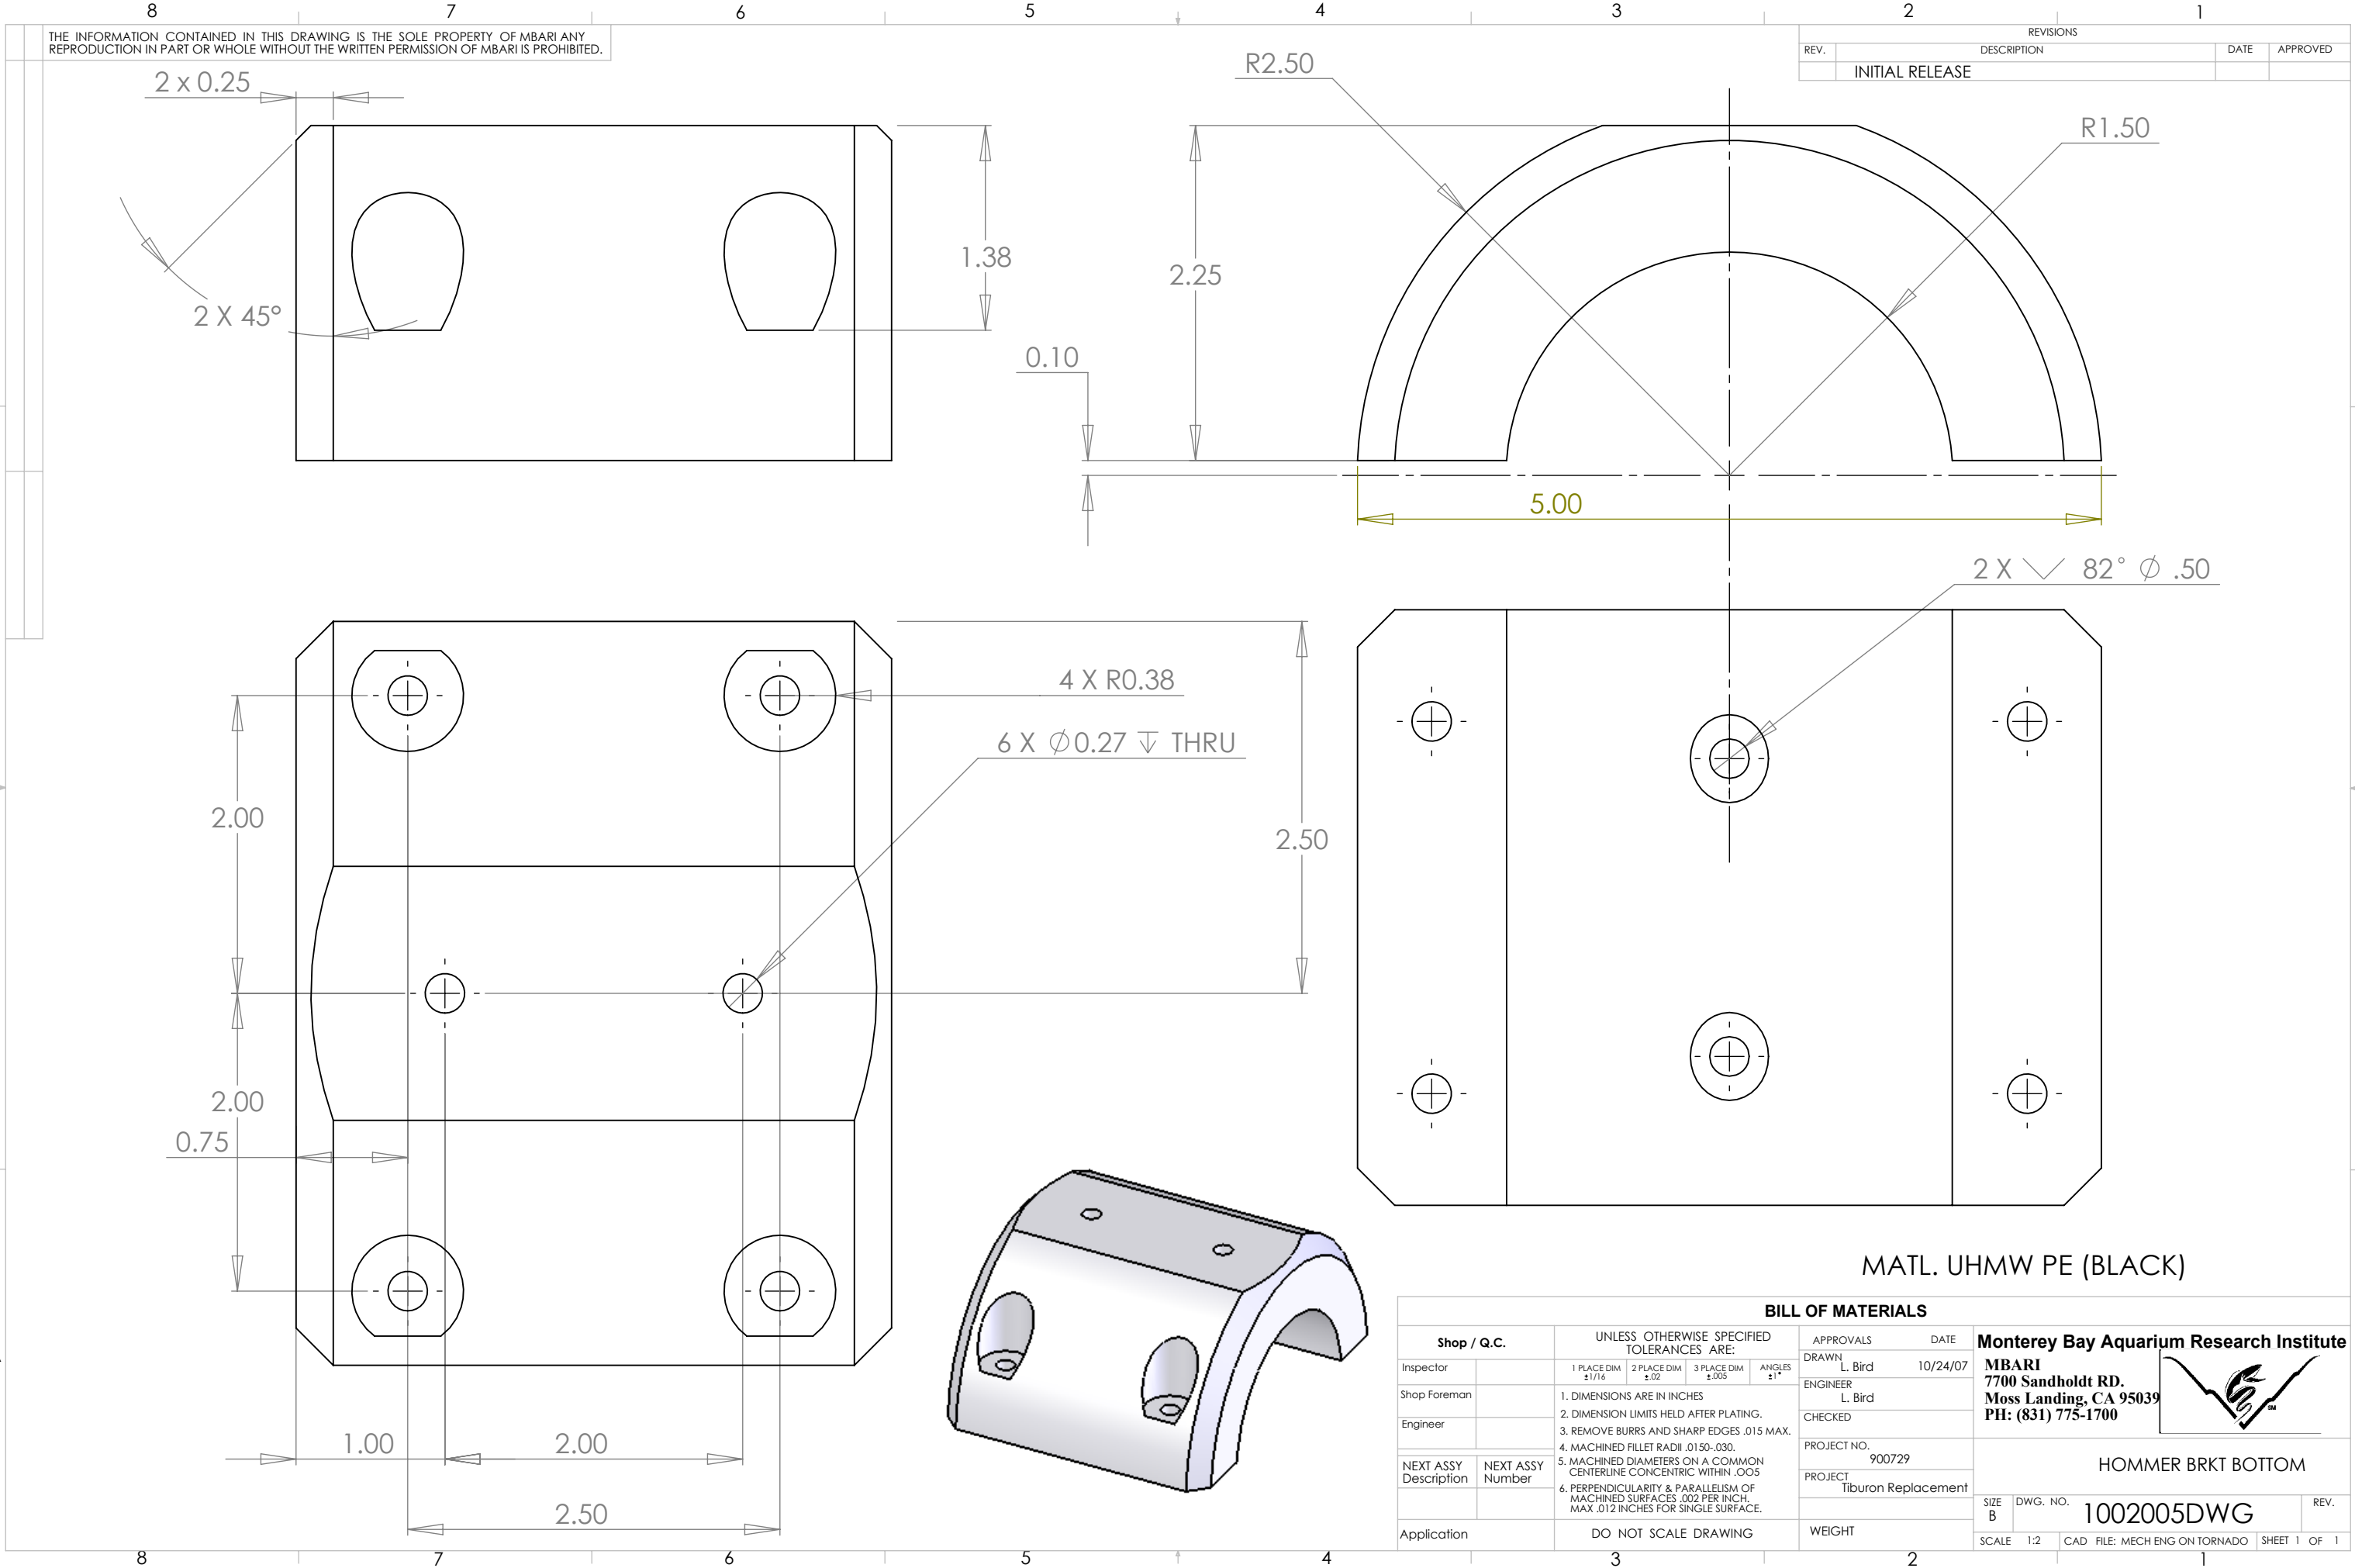

THE INFORMATION CONTAINED IN THIS DRAWING IS THE SOLE PROPERTY OF MBARI ANY REPRODUCTION IN PART OR WHOLE WITHOUT THE WRITTEN PERMISSION OF MBARI IS PROHIBITED.

REVISIONS			
REV.	DESCRIPTION	DATE	APPROVED
	INITIAL RELEASE		

MATL. UHMW PE (BLACK)

BILL OF MATERIALS			
Shop / Q.C.		APPROVALS	DATE
Inspector		DRAWN L. Bird	10/24/07
Shop Foreman		ENGINEER L. Bird	
Engineer		CHECKED	
NEXT ASSY Description	NEXT ASSY Number	PROJECT NO. 900729	
		PROJECT Tiburon Replacement	
Application	DO NOT SCALE DRAWING	WEIGHT	
		SCALE 1:2	CAD FILE: MECH ENG ON TORNADO
		SHEET 1	OF 1

Monterey Bay Aquarium Research Institute
MBARI
7700 Sandholdt RD.
Moss Landing, CA 95039
PH: (831) 775-1700



HOMMER BRKT BOTTOM

SIZE B DWG. NO. 1002005DWG REV.