
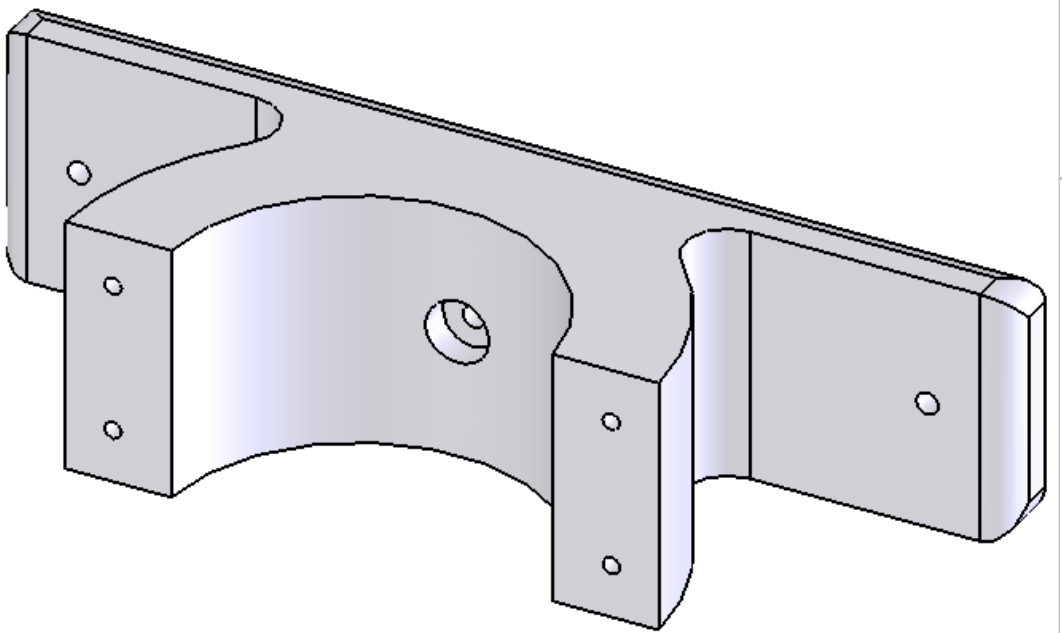


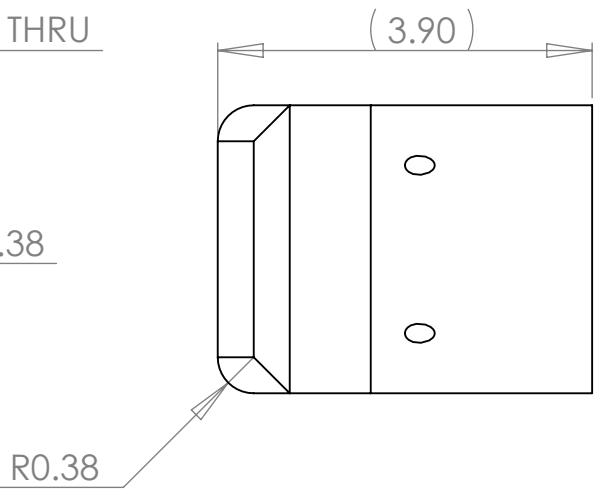

MATL. ACETAL COPOLYMER (BLACK)

BILL OF MATERIALS									
Shop / Q.C.		UNLESS OTHERWISE SPECIFIED TOLERANCES ARE:				APPROVALS		DATE	
Inspector		1 PLACE DIM ±1/16	2 PLACE DIM ±.02	3 PLACE DIM ±.005	ANGLES ±1°	DRAWN	L. Bird	10/26/07	
Shop Foreman		1. DIMENSIONS ARE IN INCHES 2. DIMENSION LIMITS HELD AFTER PLATING. 3. REMOVE BURRS AND SHARP EDGES .015 MAX. 4. MACHINED FILLET RADII .0150-.030. 5. MACHINED DIAMETERS ON A COMMON CENTERLINE CONCENTRIC WITHIN .005 6. PERPENDICULARITY & PARALLELISM OF MACHINED SURFACES .002 PER INCH MAX .012 INCHES FOR SINGLE SURFACE.				ENGINEER	L.Bird	Monterey Bay Aquarium Research Institute MBARI 7700 Sandholdt RD. Moss Landing, CA 95039 PH: (831) 775-1700 	
Engineer						CHECKED			
NEXT ASSY Description	NEXT ASSY Number								
						PROJECT	Tiburon Replacement		
Application		DO NOT SCALE DRAWING				WEIGHT			
						SIZE B	DWG. NO.	10020010DWG	
						SCALE 1:5	CAD FILE: MECH ENG ON TORNADO	SHEET 1	OF 1