



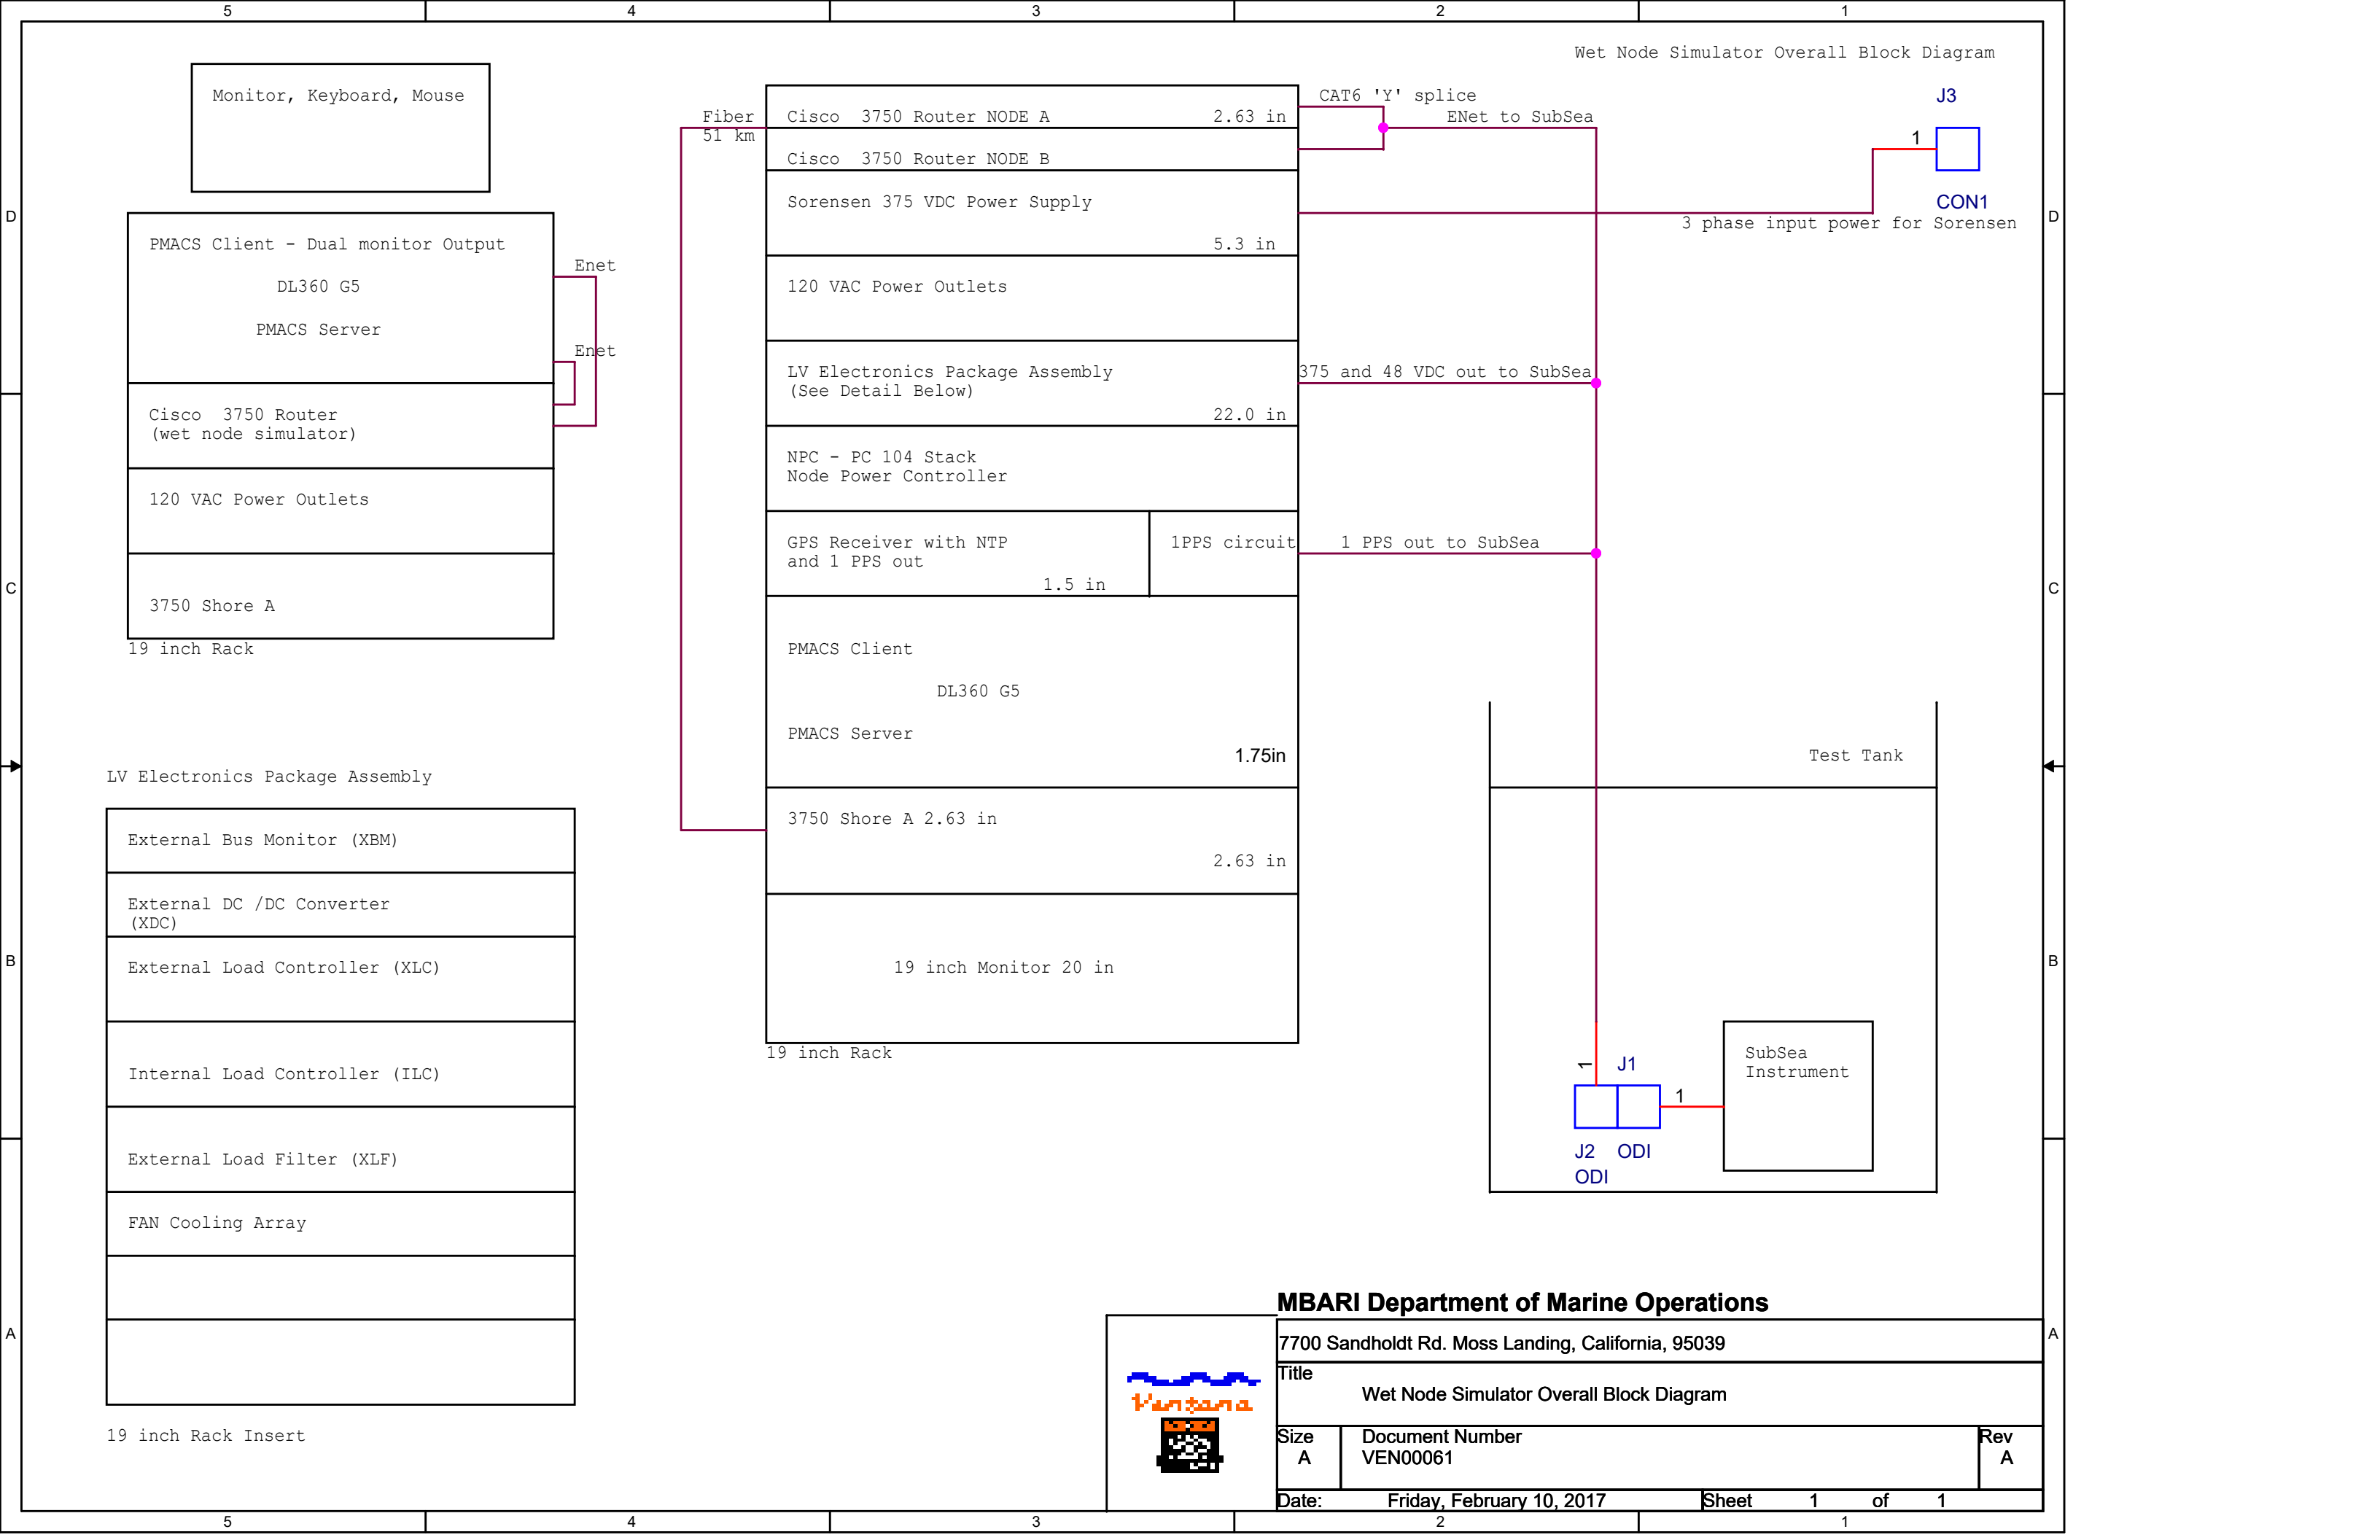

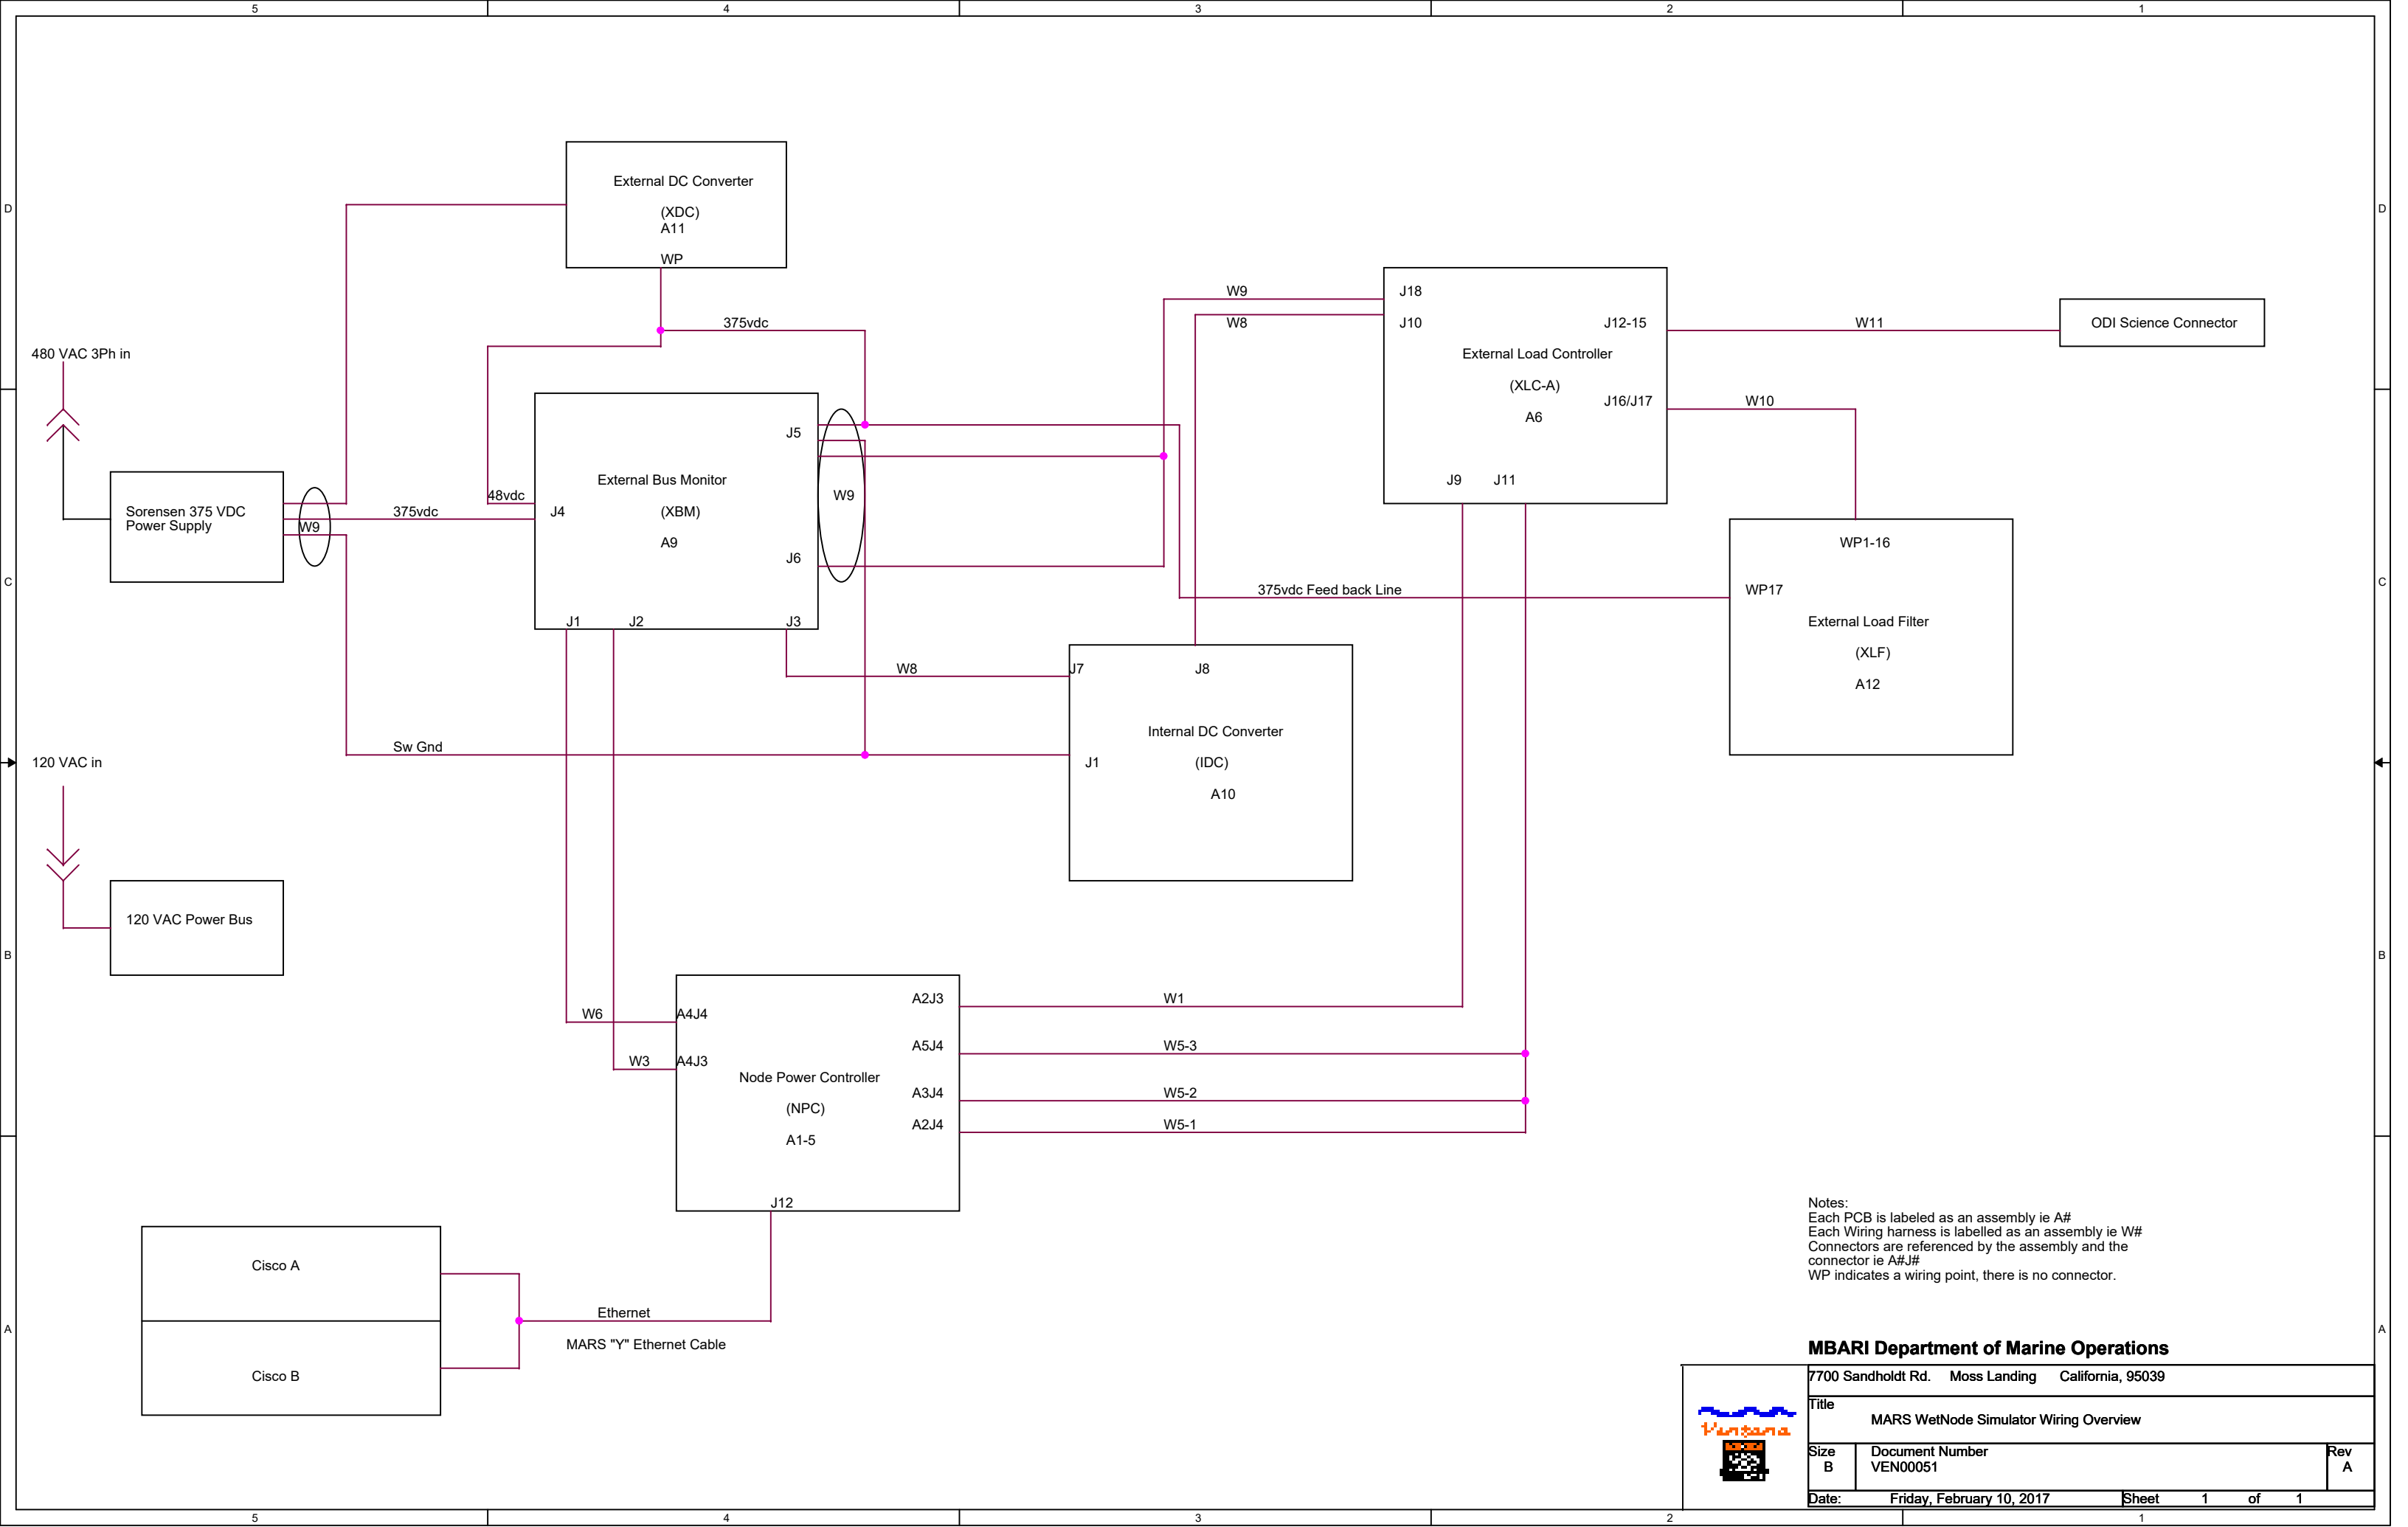



Notes:
Each PCB is labeled as an assembly ie A#
Each Wiring harness is labelled as an assembly ie W#
Connectors are referenced by the assembly and the connector ie A#J#
WP indicates a wiring point, there is no connector.


MBARI Department of Marine Operations

7700 Sandholdt Rd. Moss Landing California, 95039		
Title MARS WetNode Simulator Wiring Overview		
Size B	Document Number VEN00051	Rev A
Date:	Friday, February 10, 2017	Sheet 1 of 1



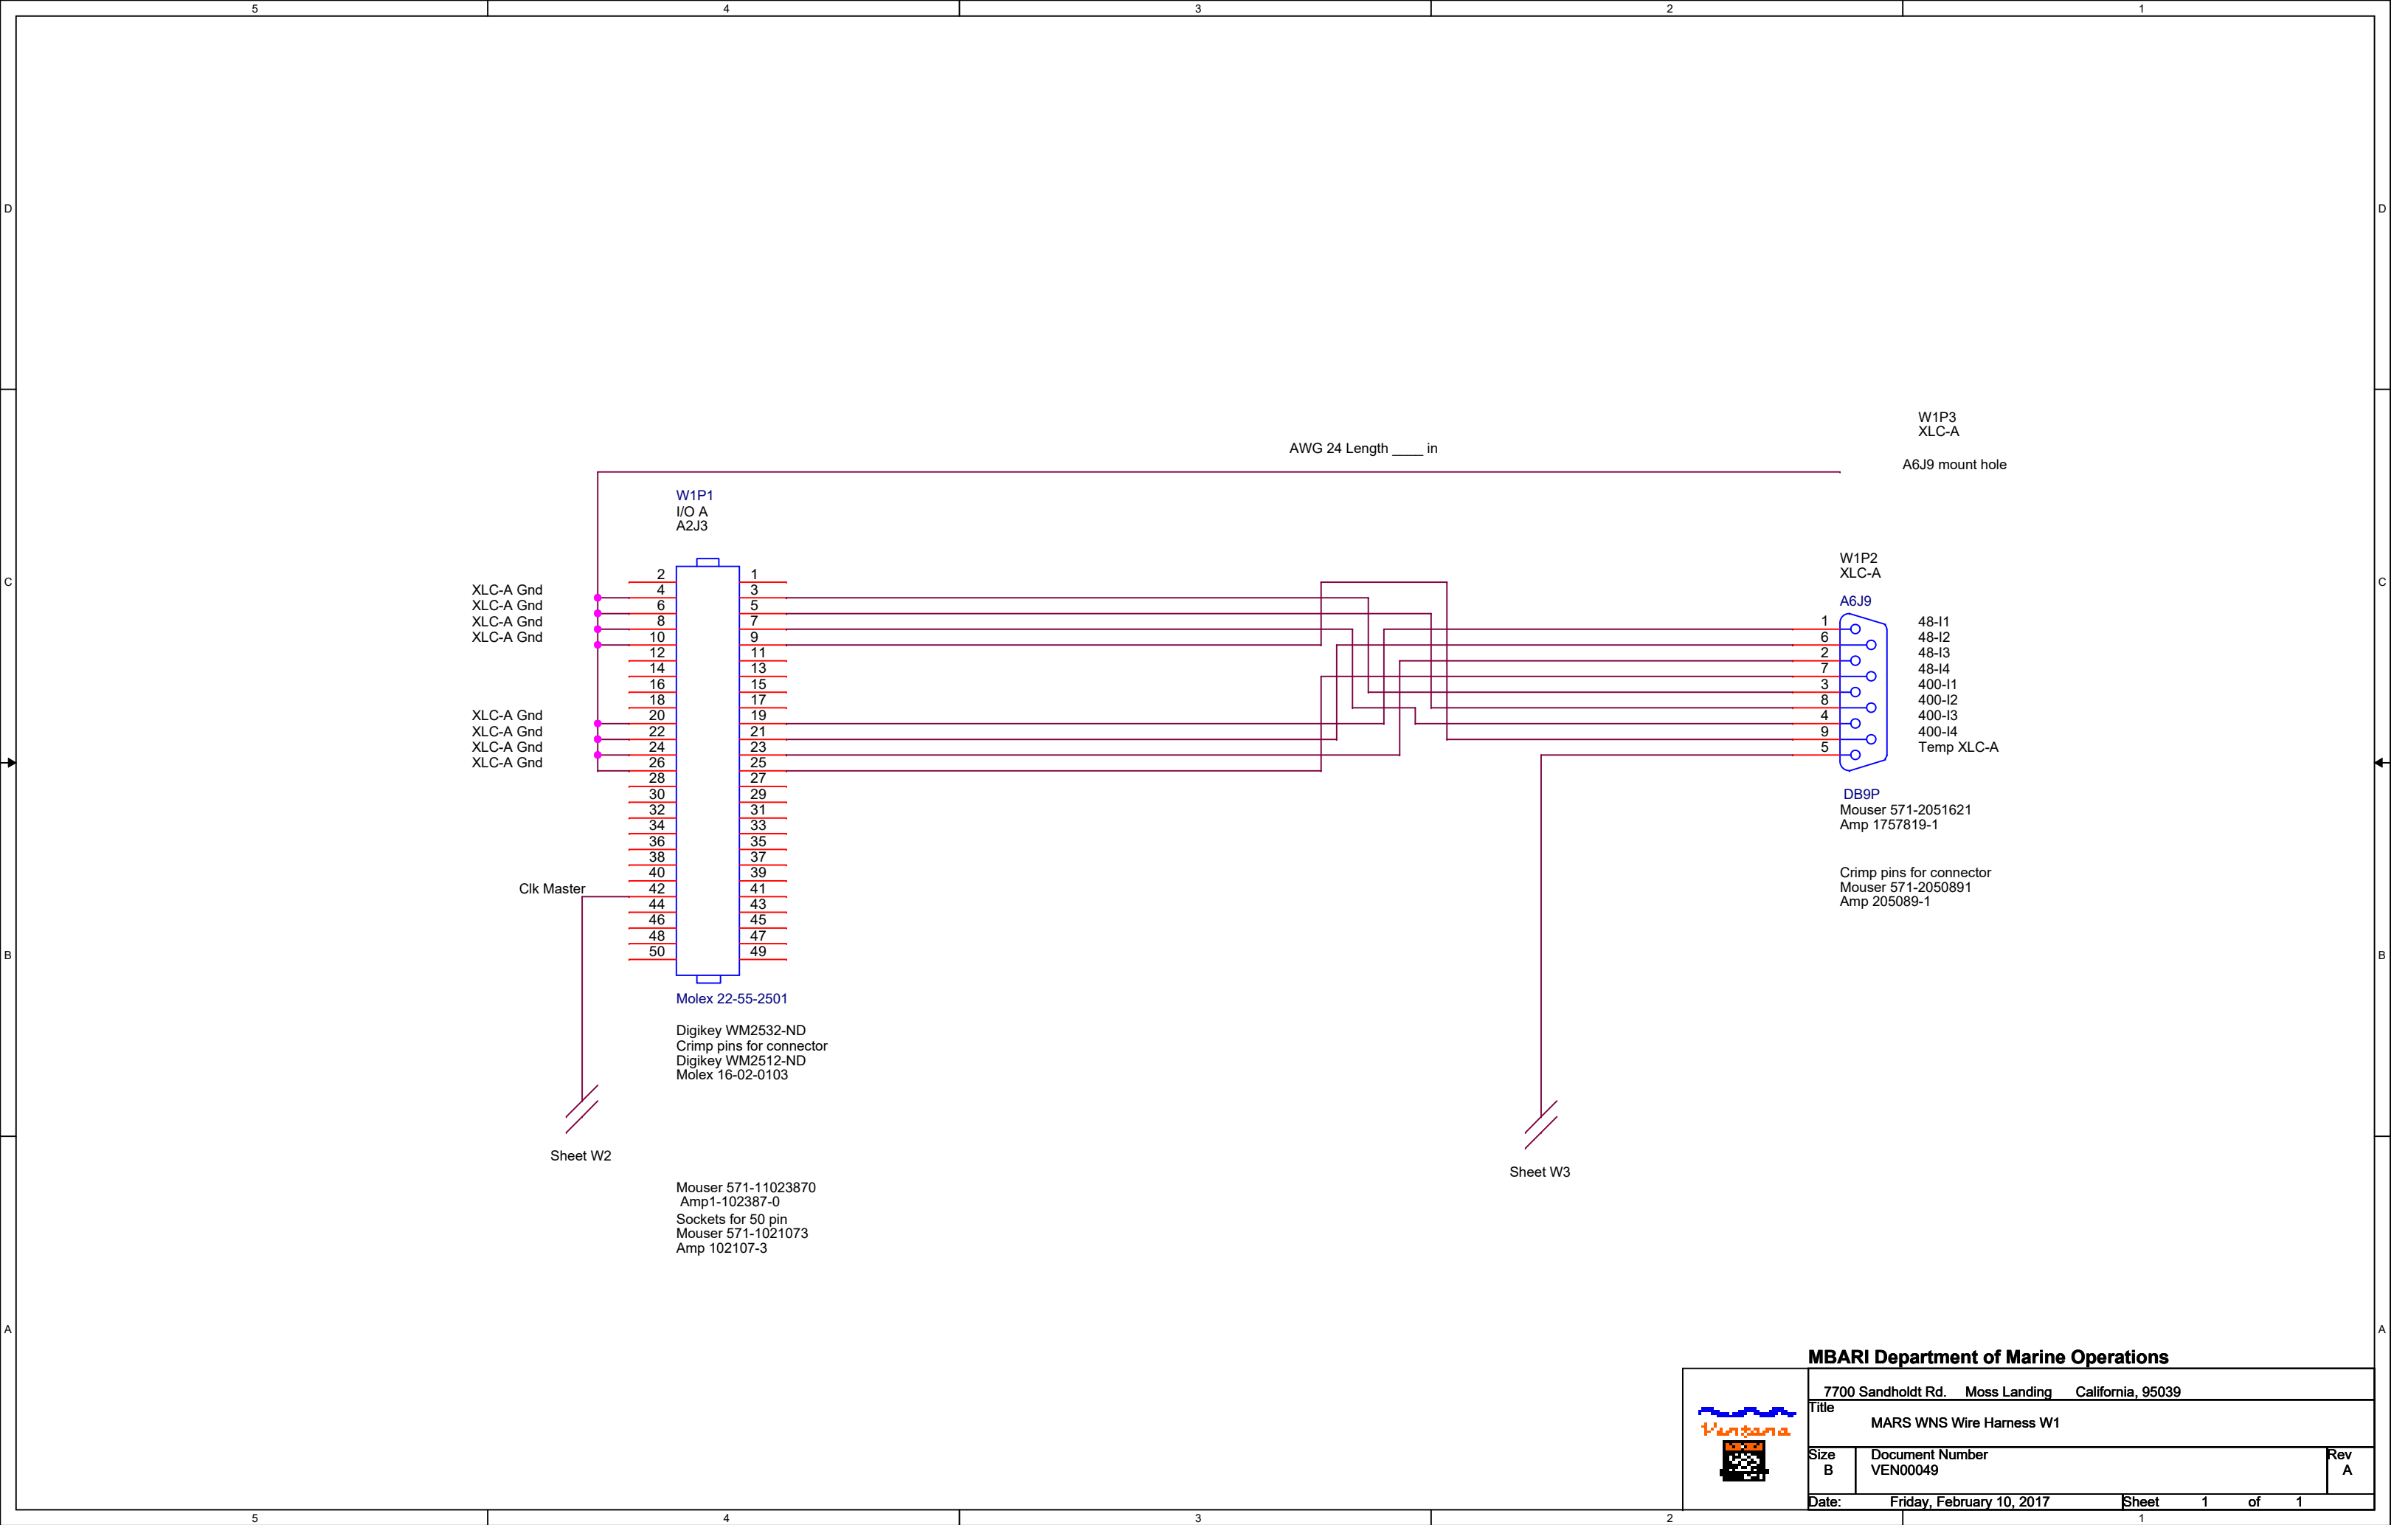

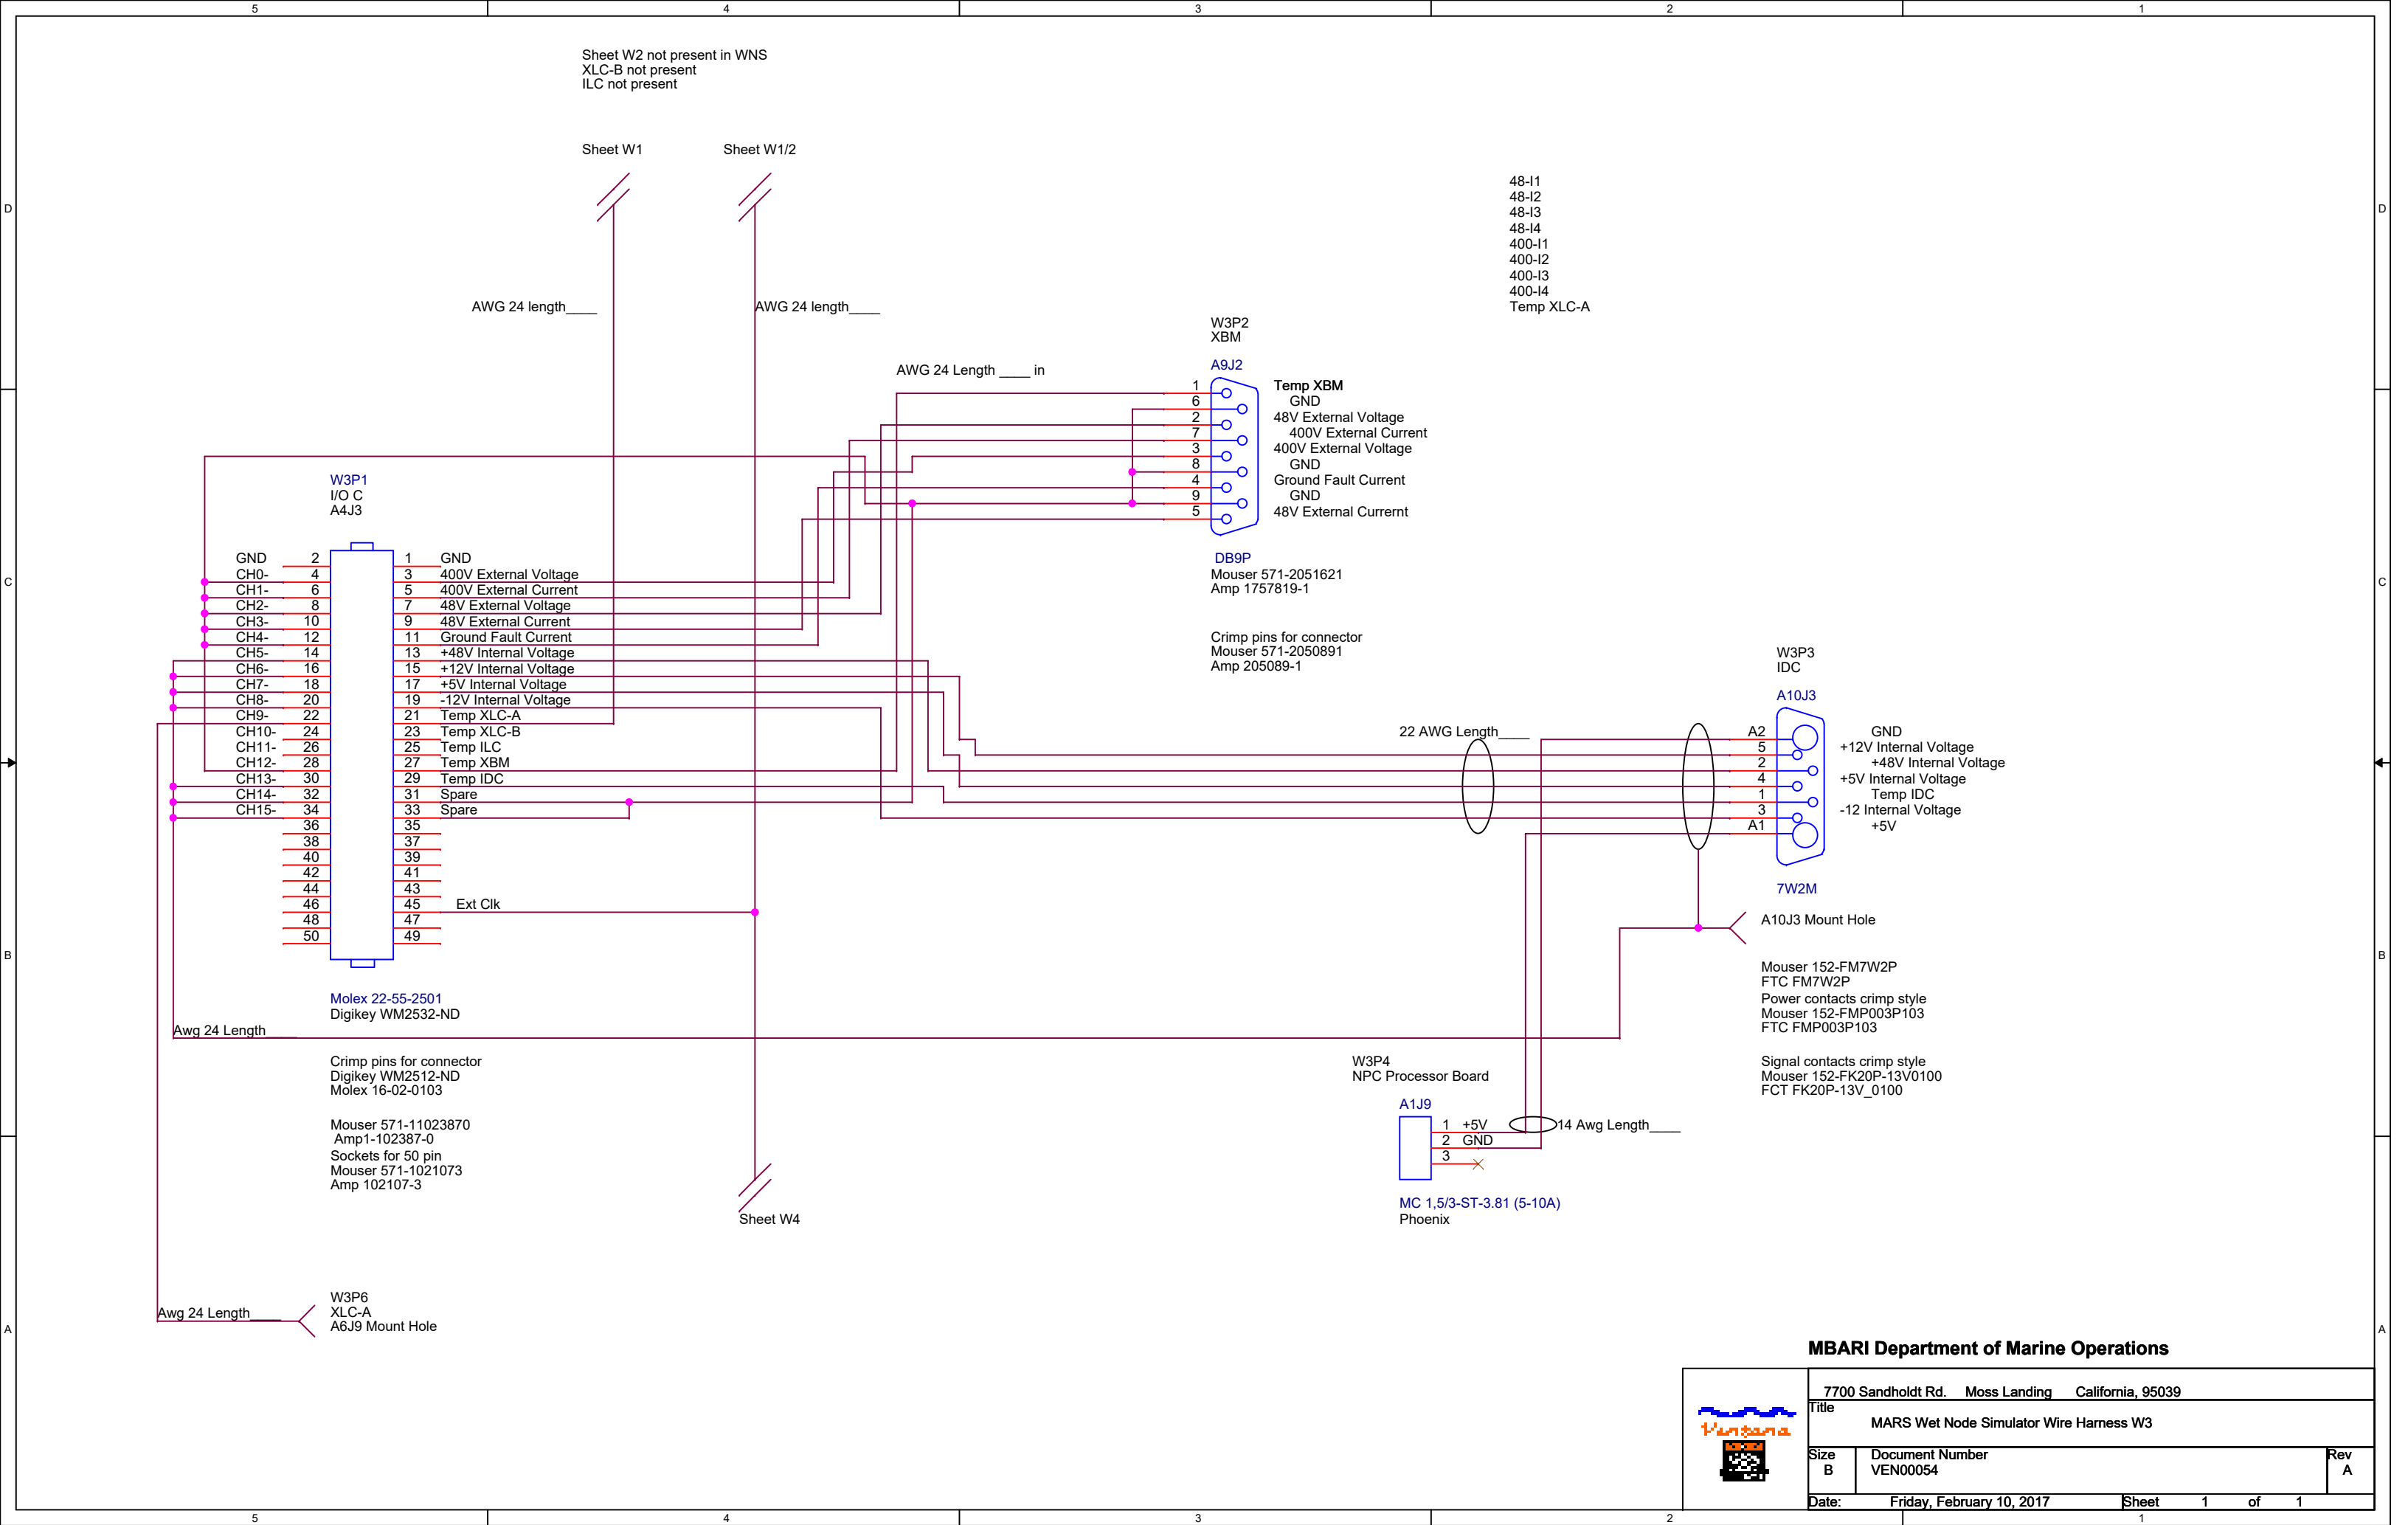


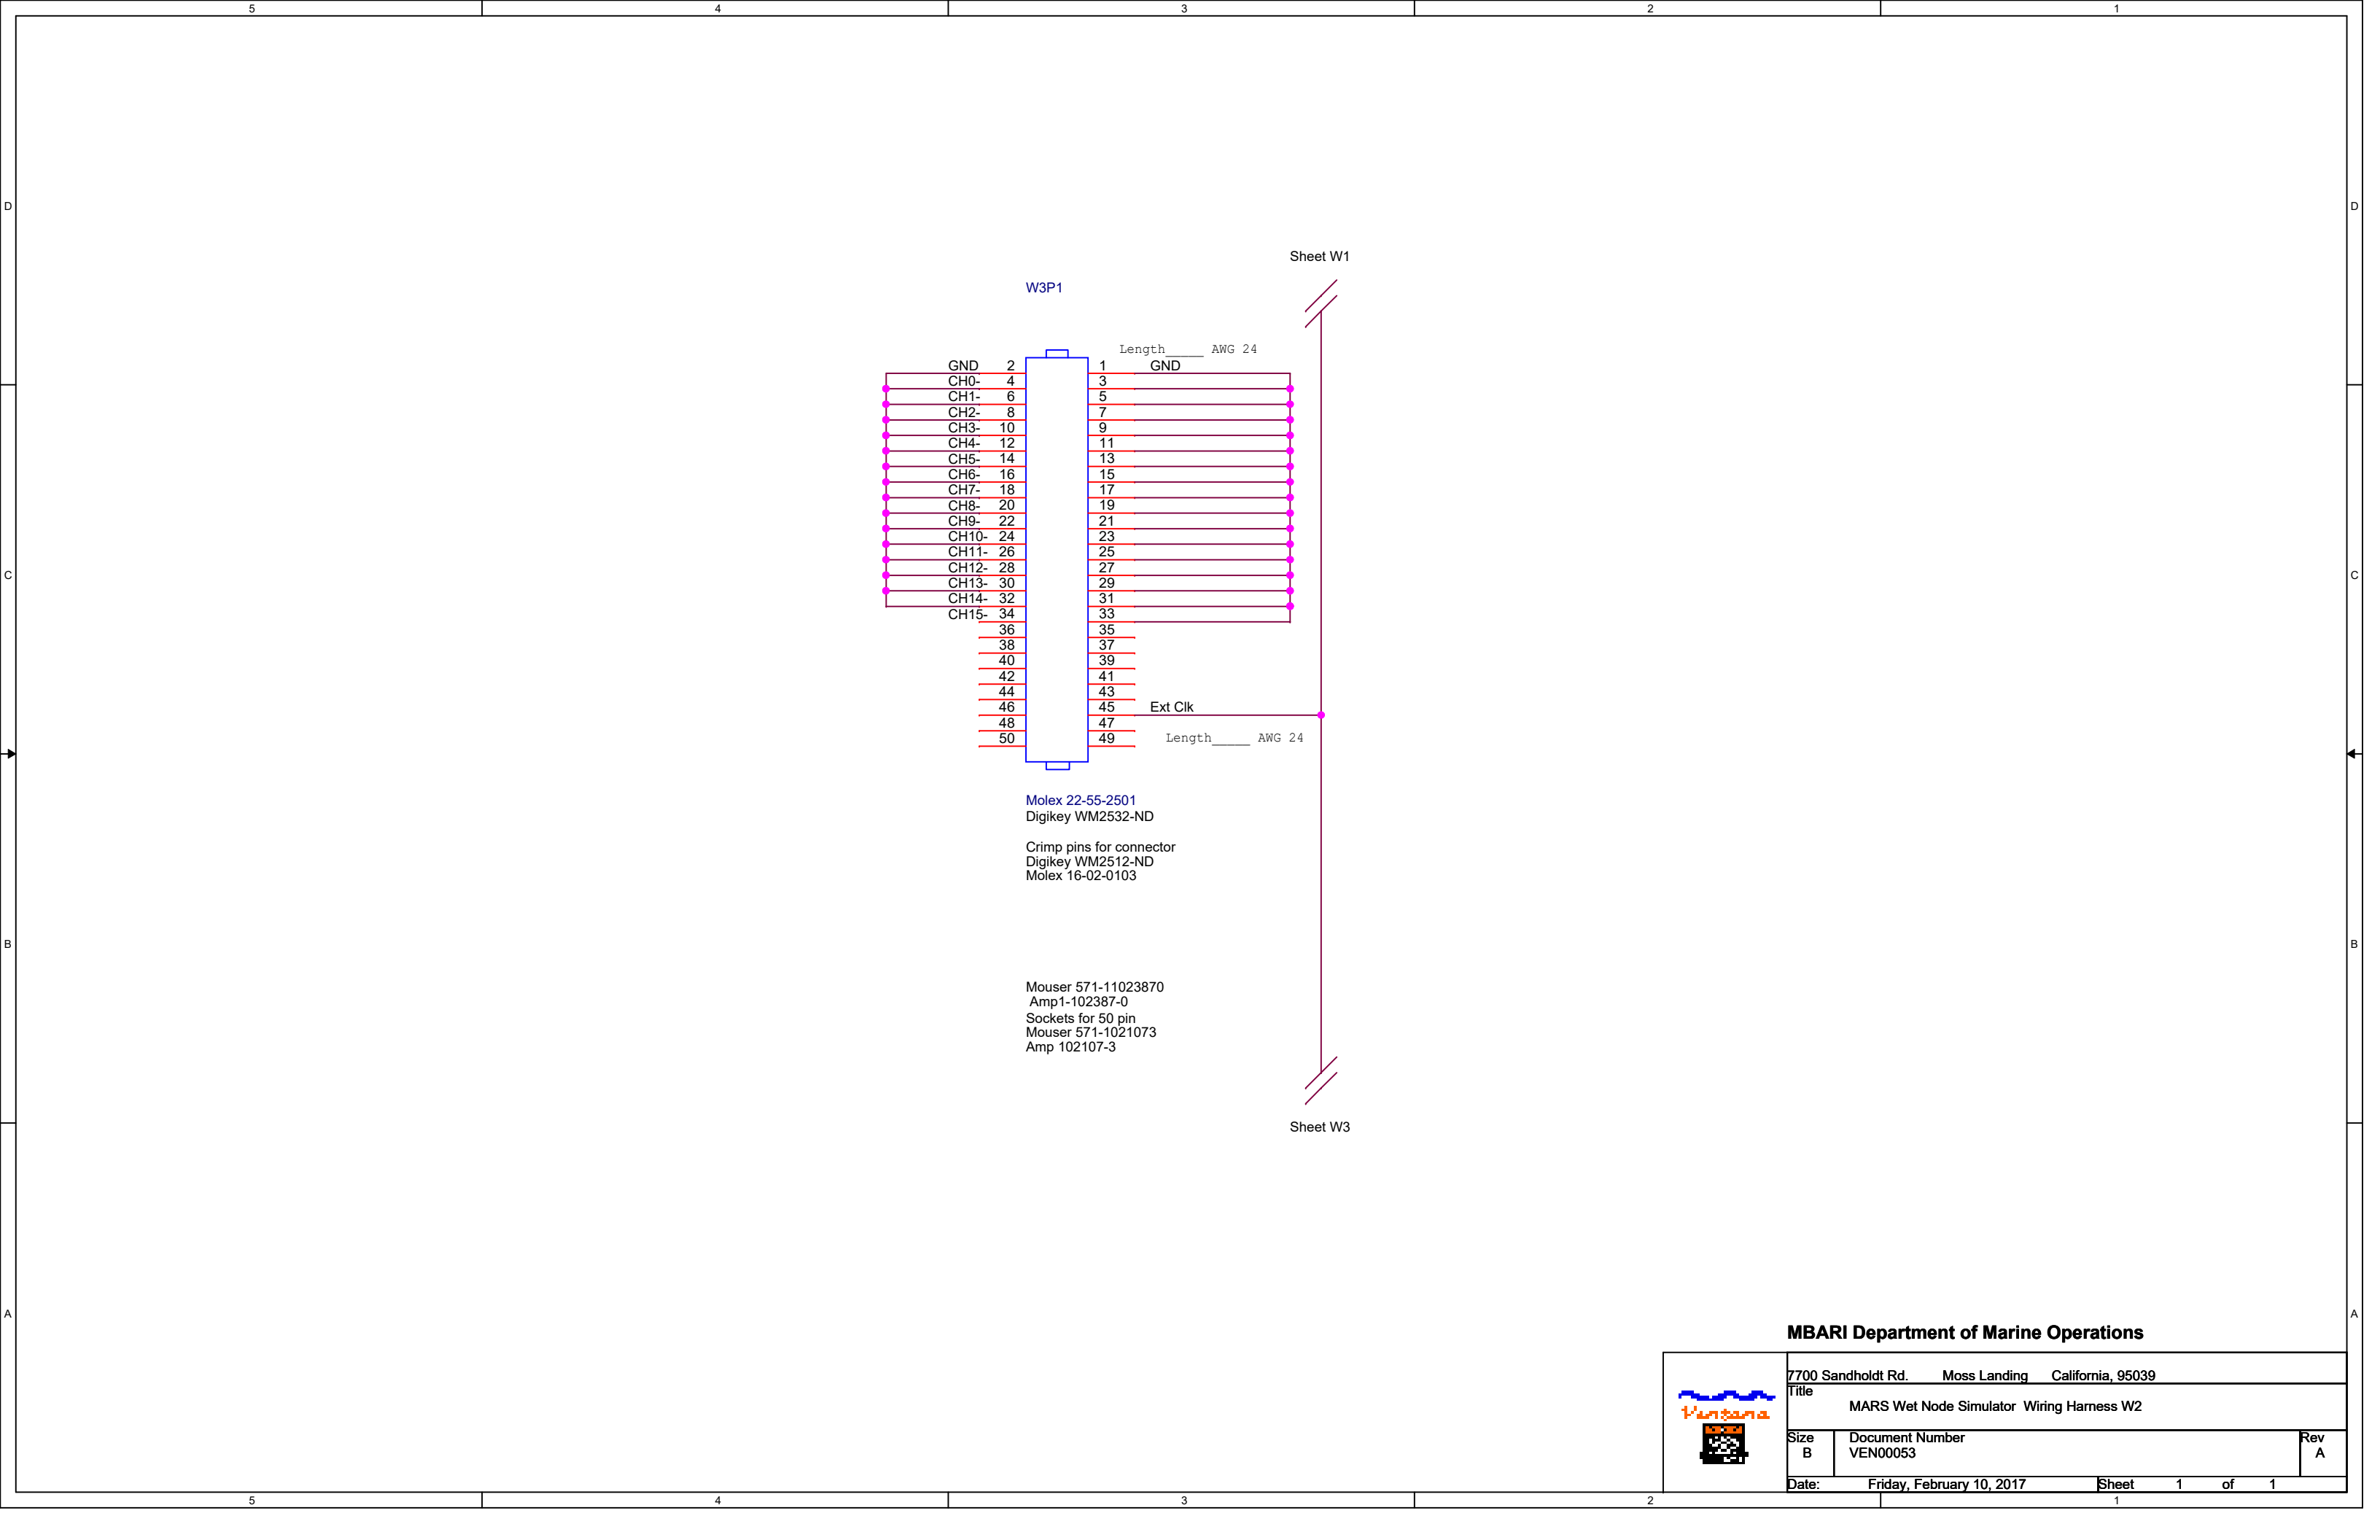

MBARI Department of Marine Operations




7700 Sandholdt Rd. Moss Landing California, 95039		
Title MARS Wet Node Simulator Wiring Harness W2		
Size B	Document Number VEN00053	Rev A
Date:	Friday, February 10, 2017	Sheet 1 of 1

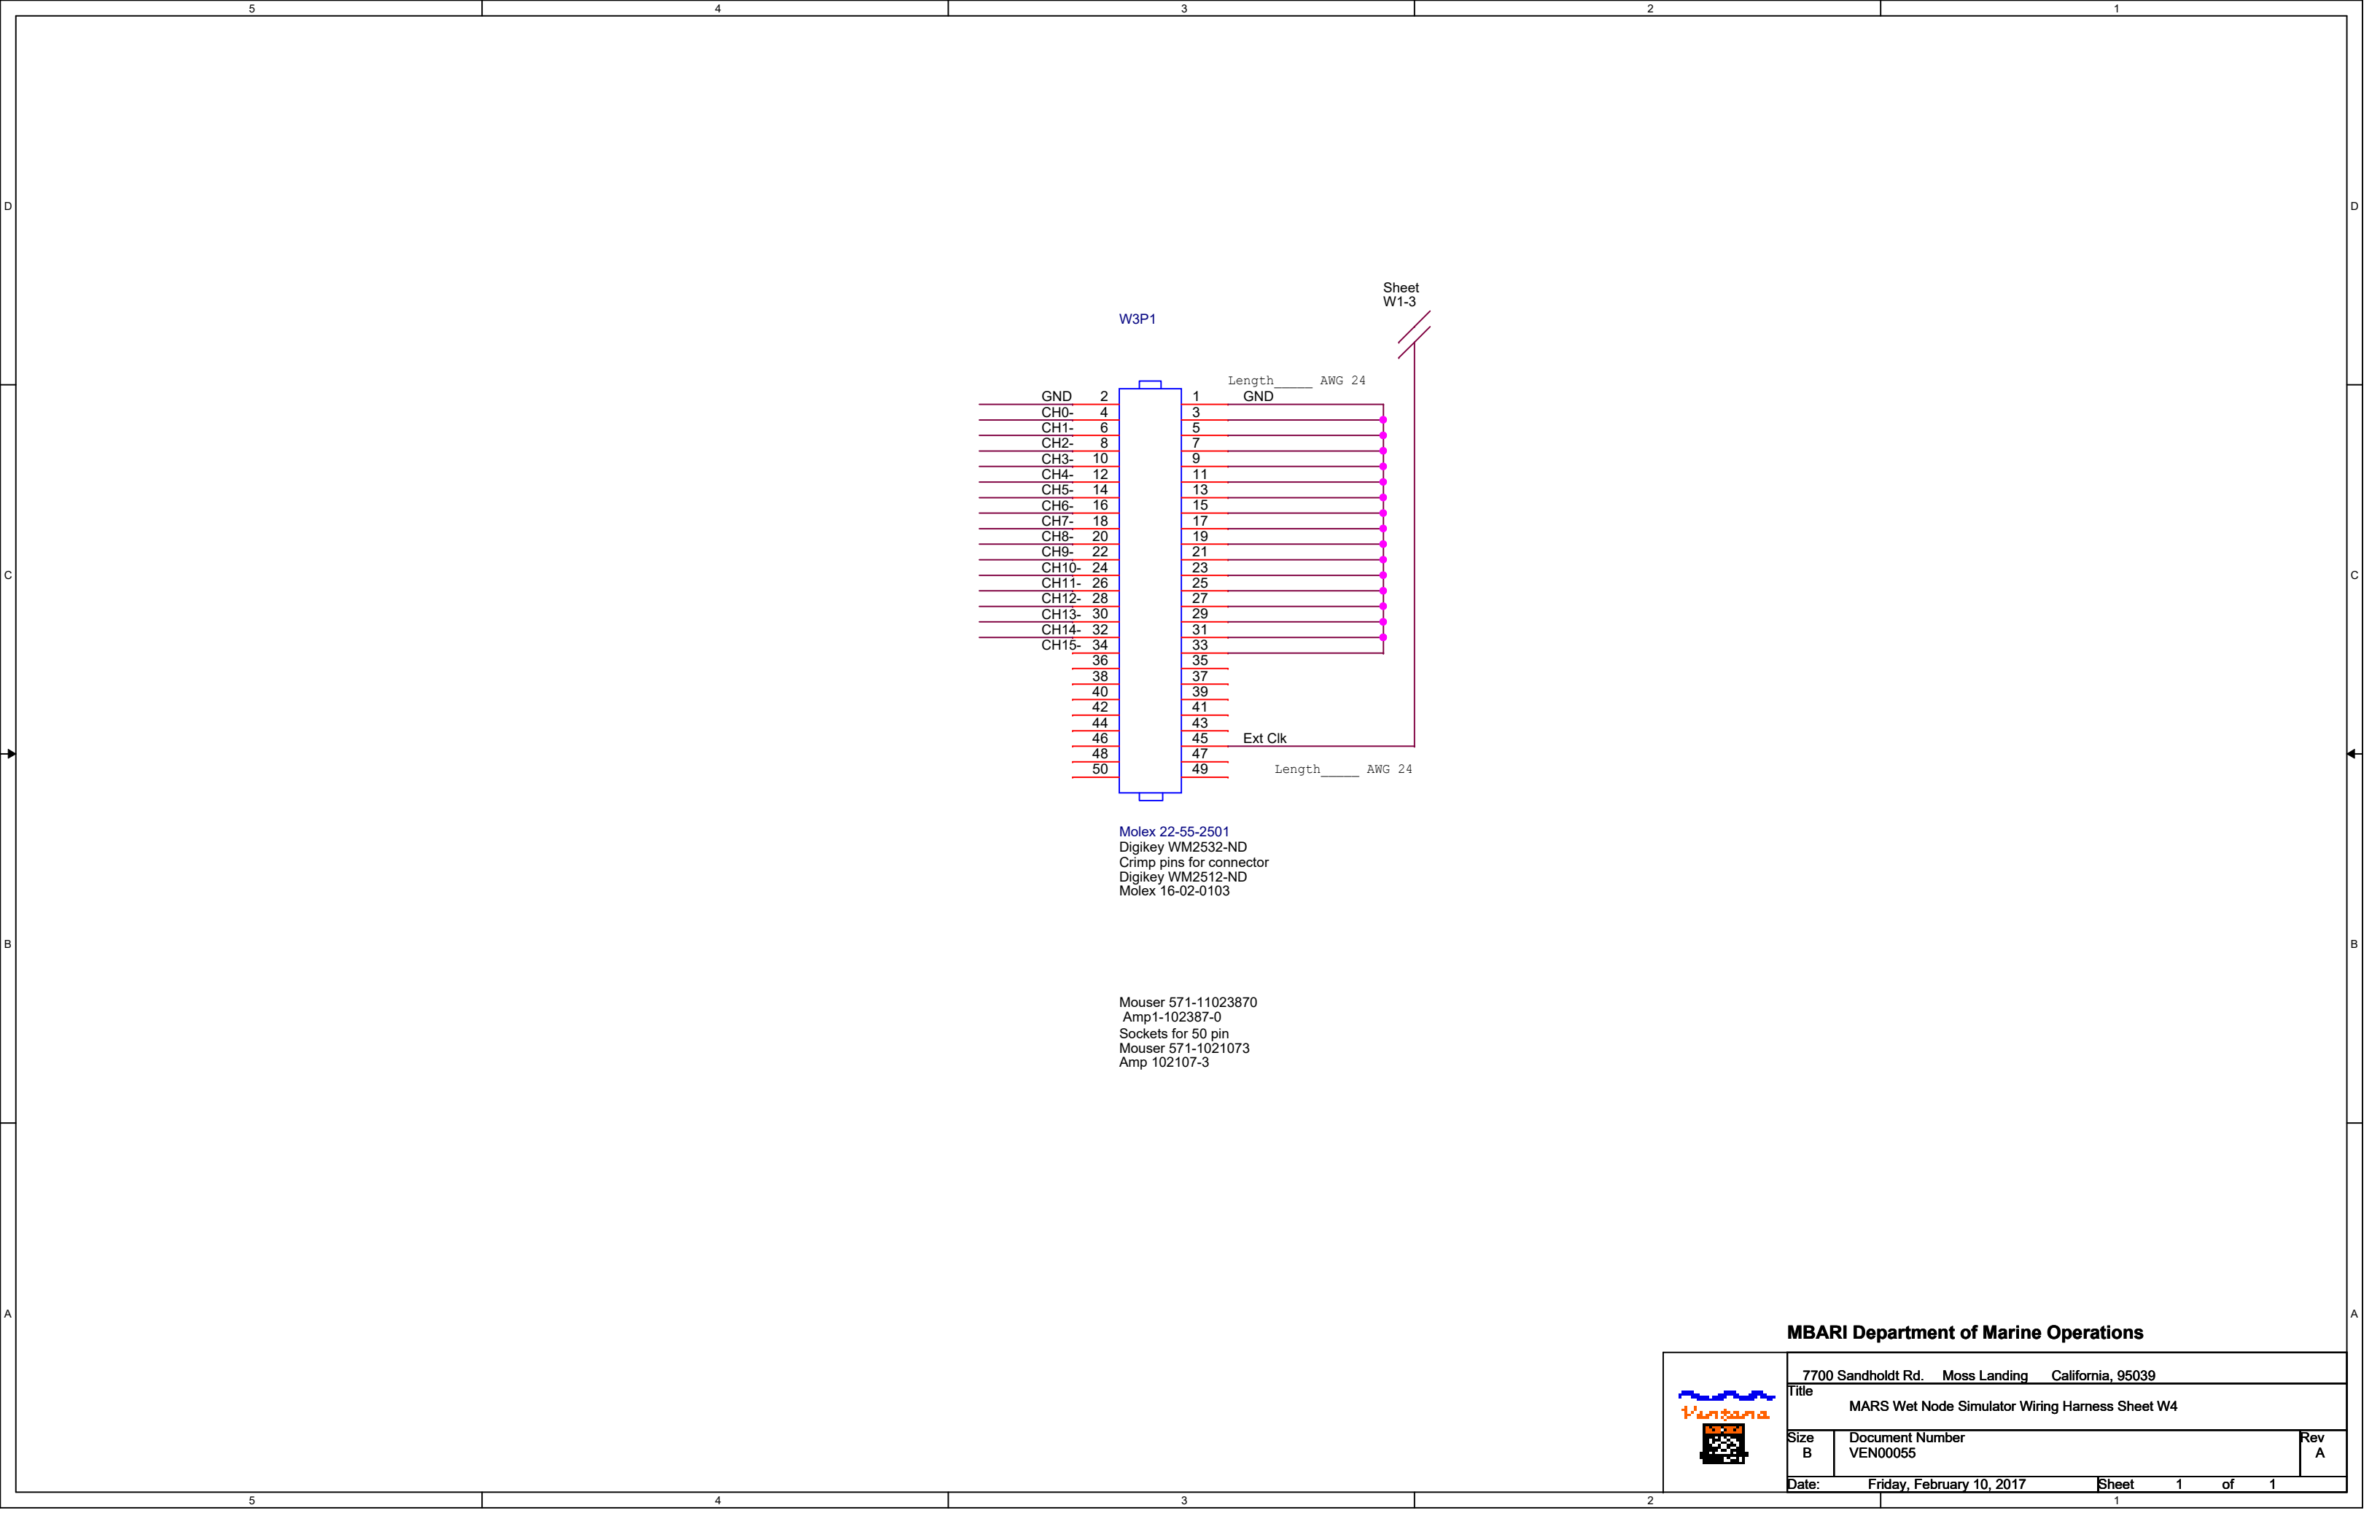

MBARI Department of Marine Operations




7700 Sandholdt Rd. Moss Landing California, 95039		
Title		
MARS Wet Node Simulator Wiring Harness Sheet W4		
Size	Document Number	Rev
B	VEN00055	A
Date:	Friday, February 10, 2017	Sheet 1 of 1

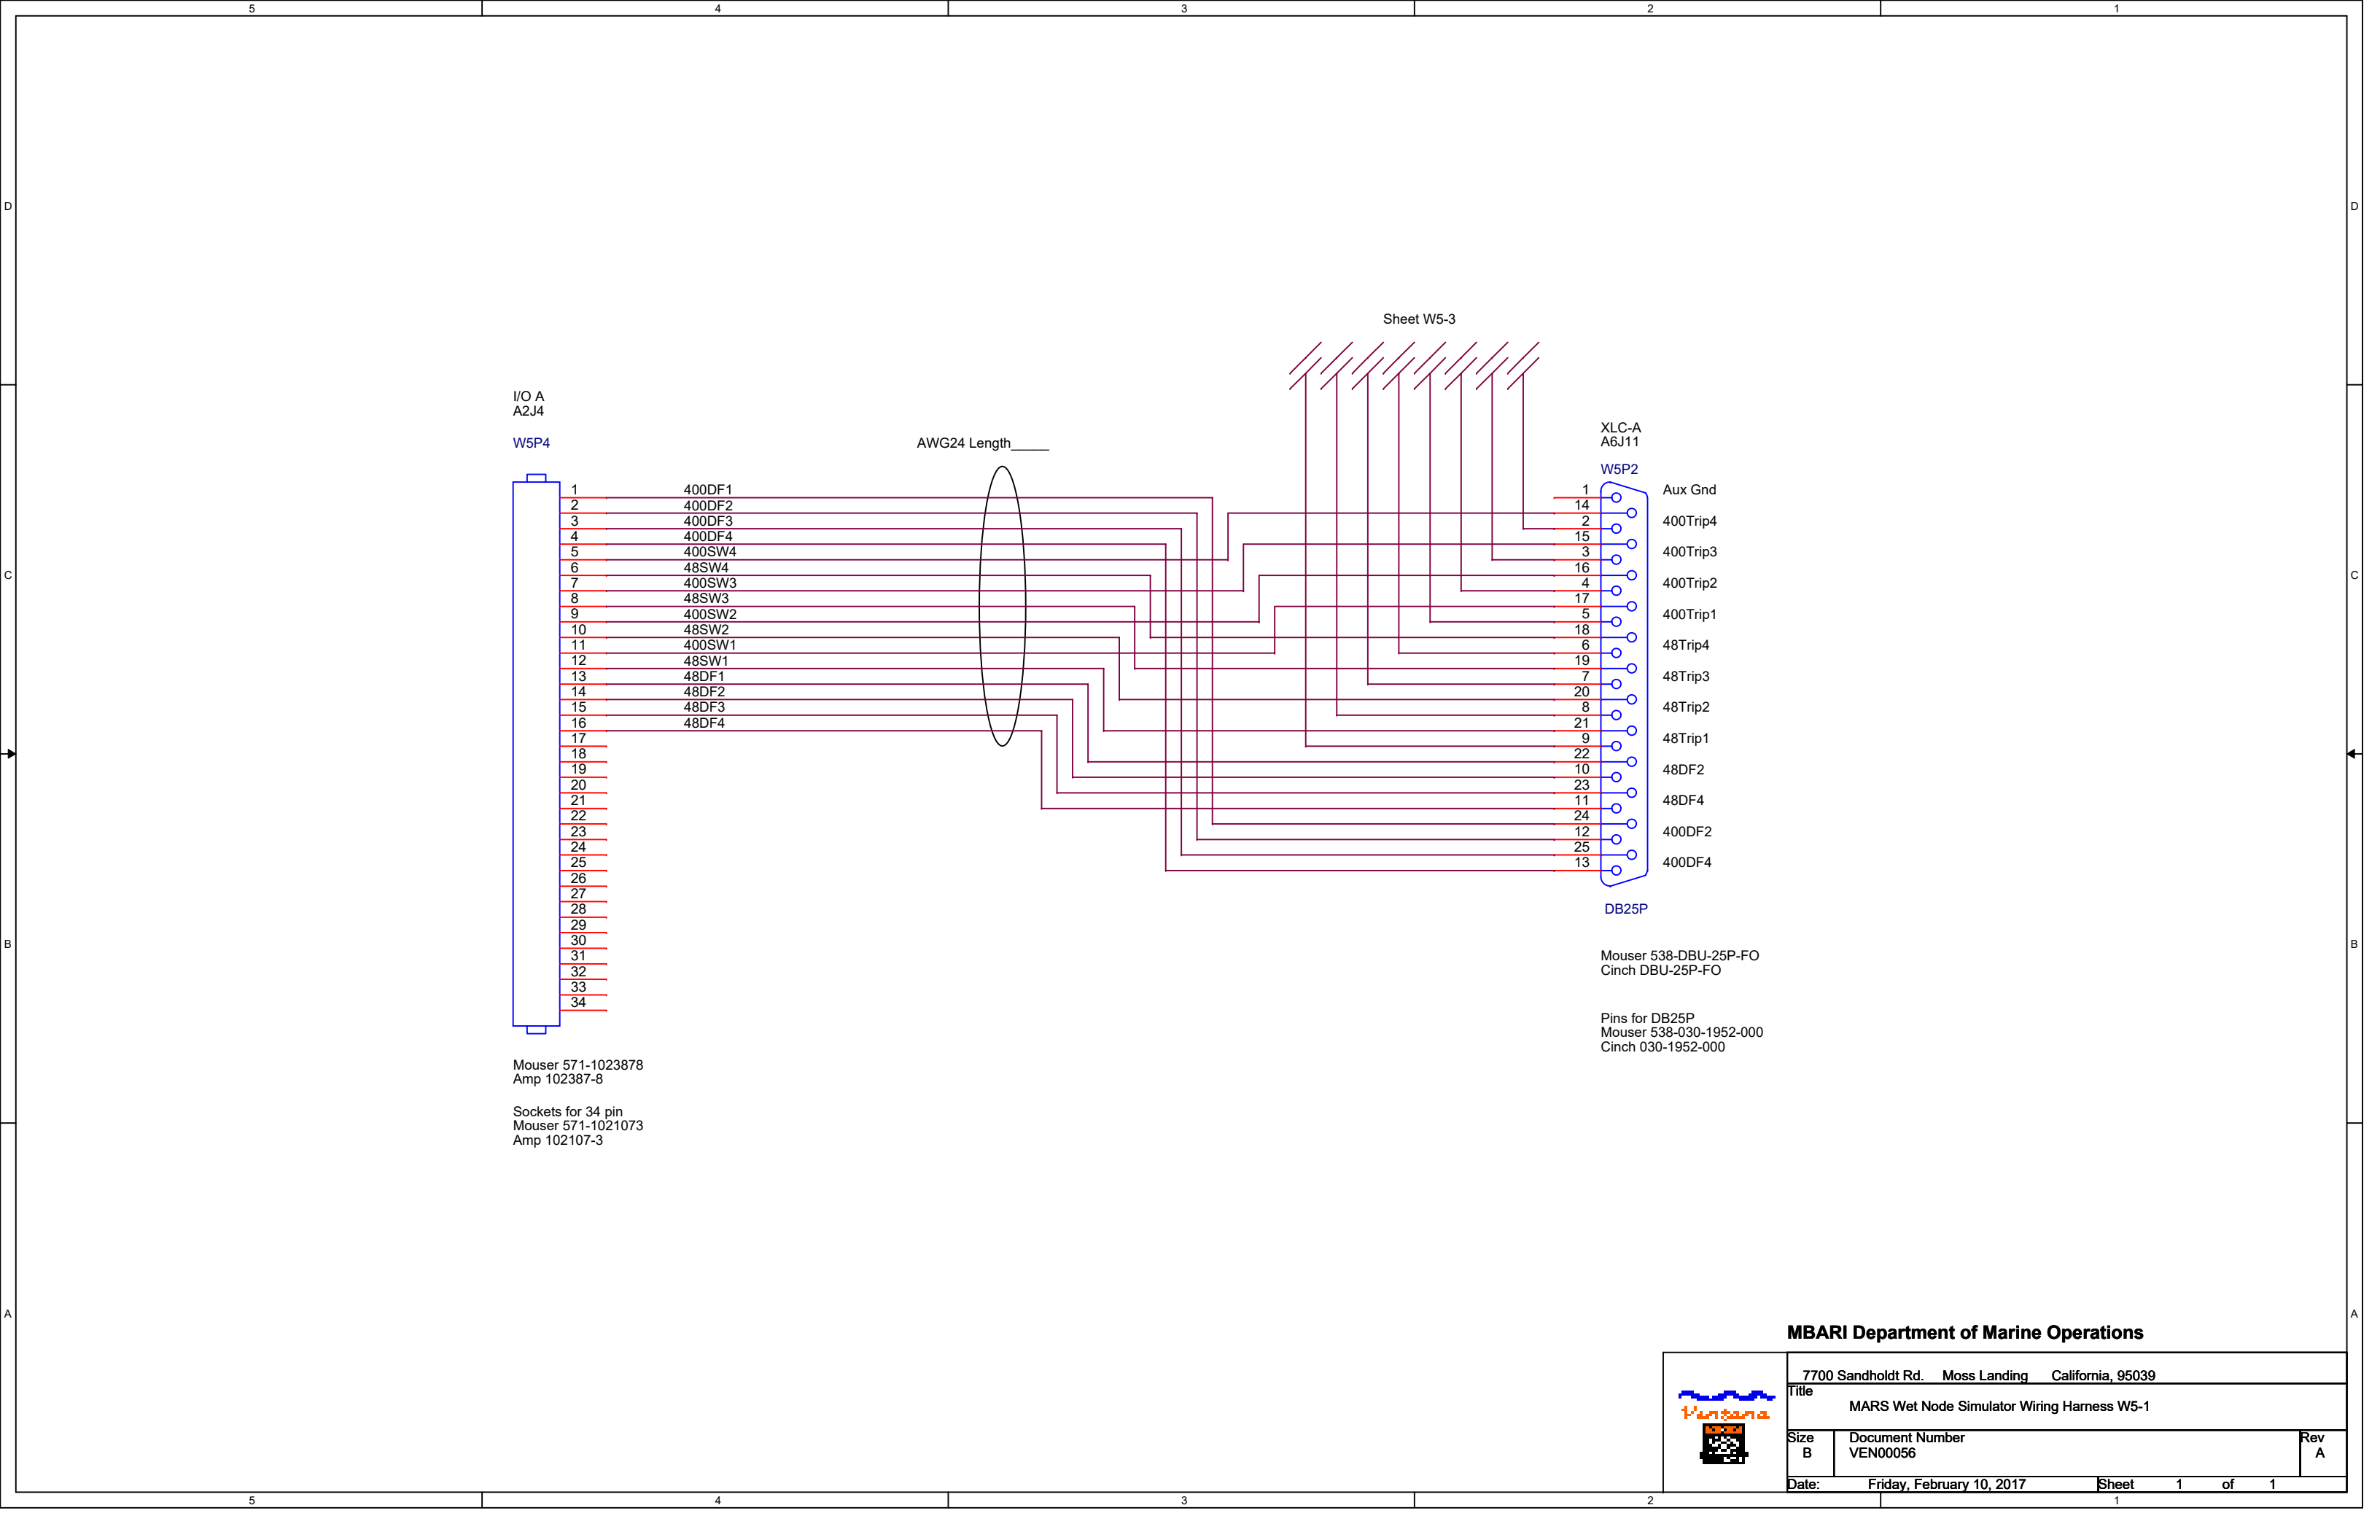


MBARI Department of Marine Operations



7700 Sandholdt Rd. Moss Landing California, 95039		
Title		
MARS Wet Node Simulator Wiring Harness W5-1		
Size	Document Number	Rev
B	VEN00056	A
Date:	Friday, February 10, 2017	Sheet 1 of 1


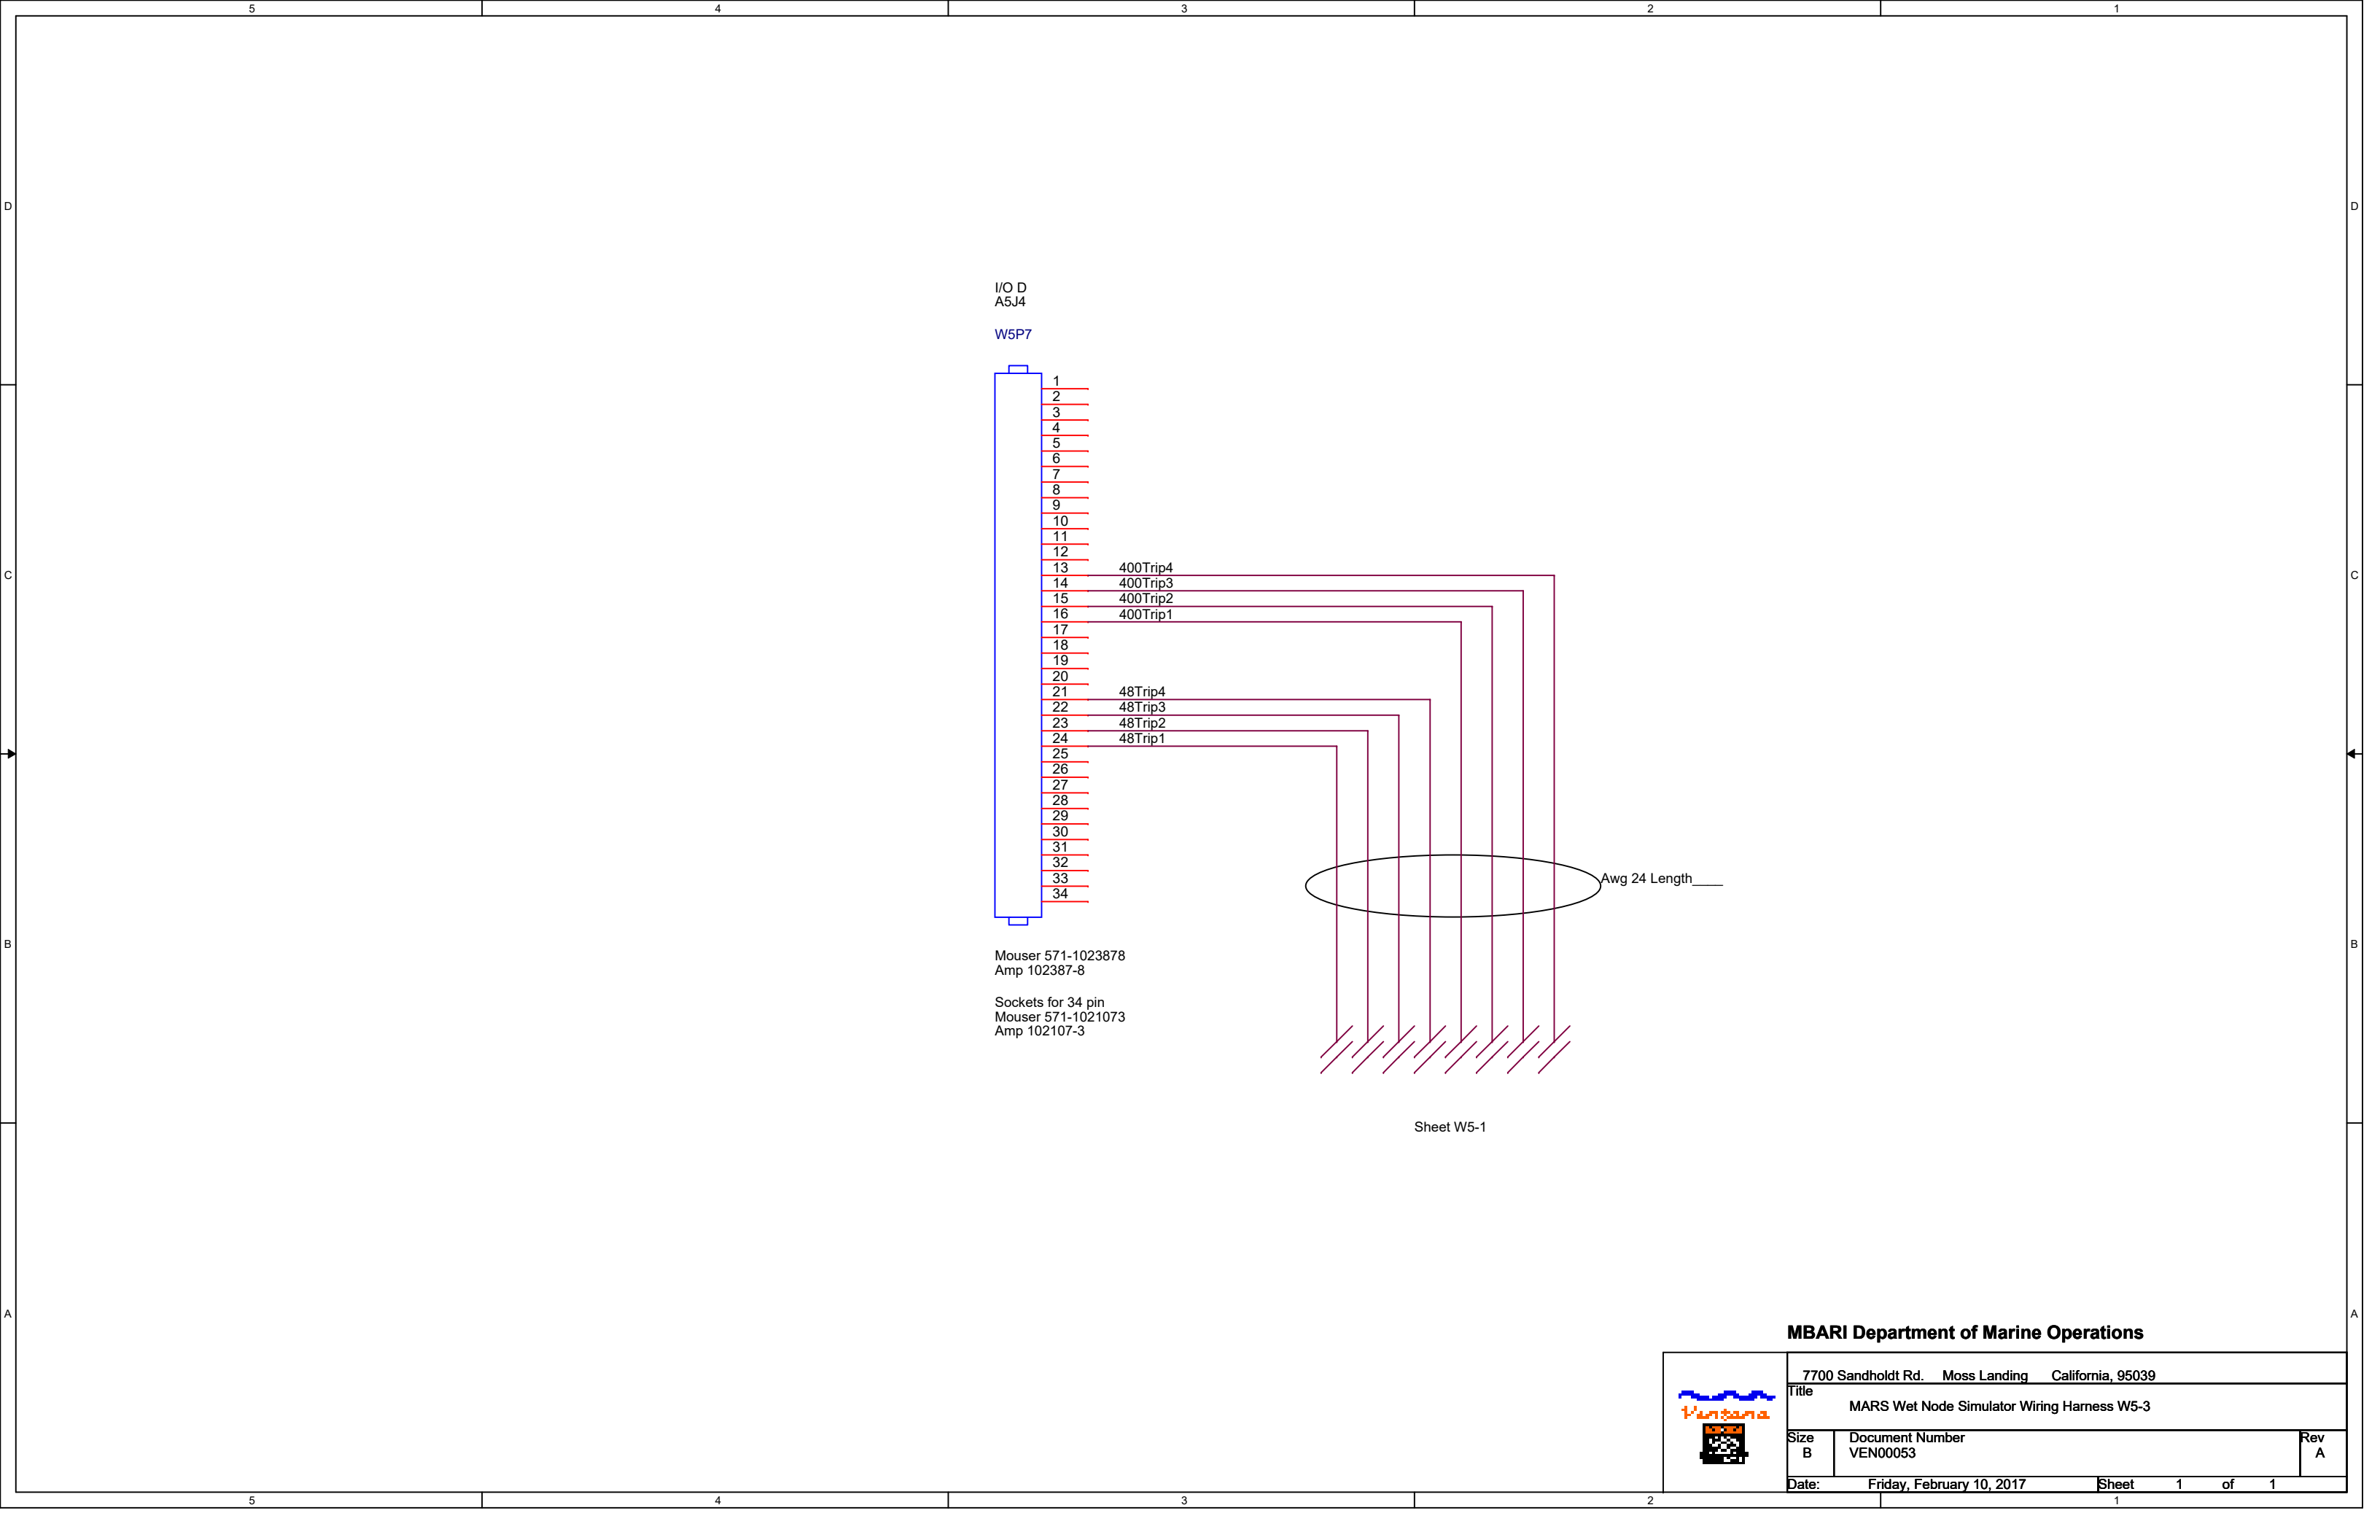


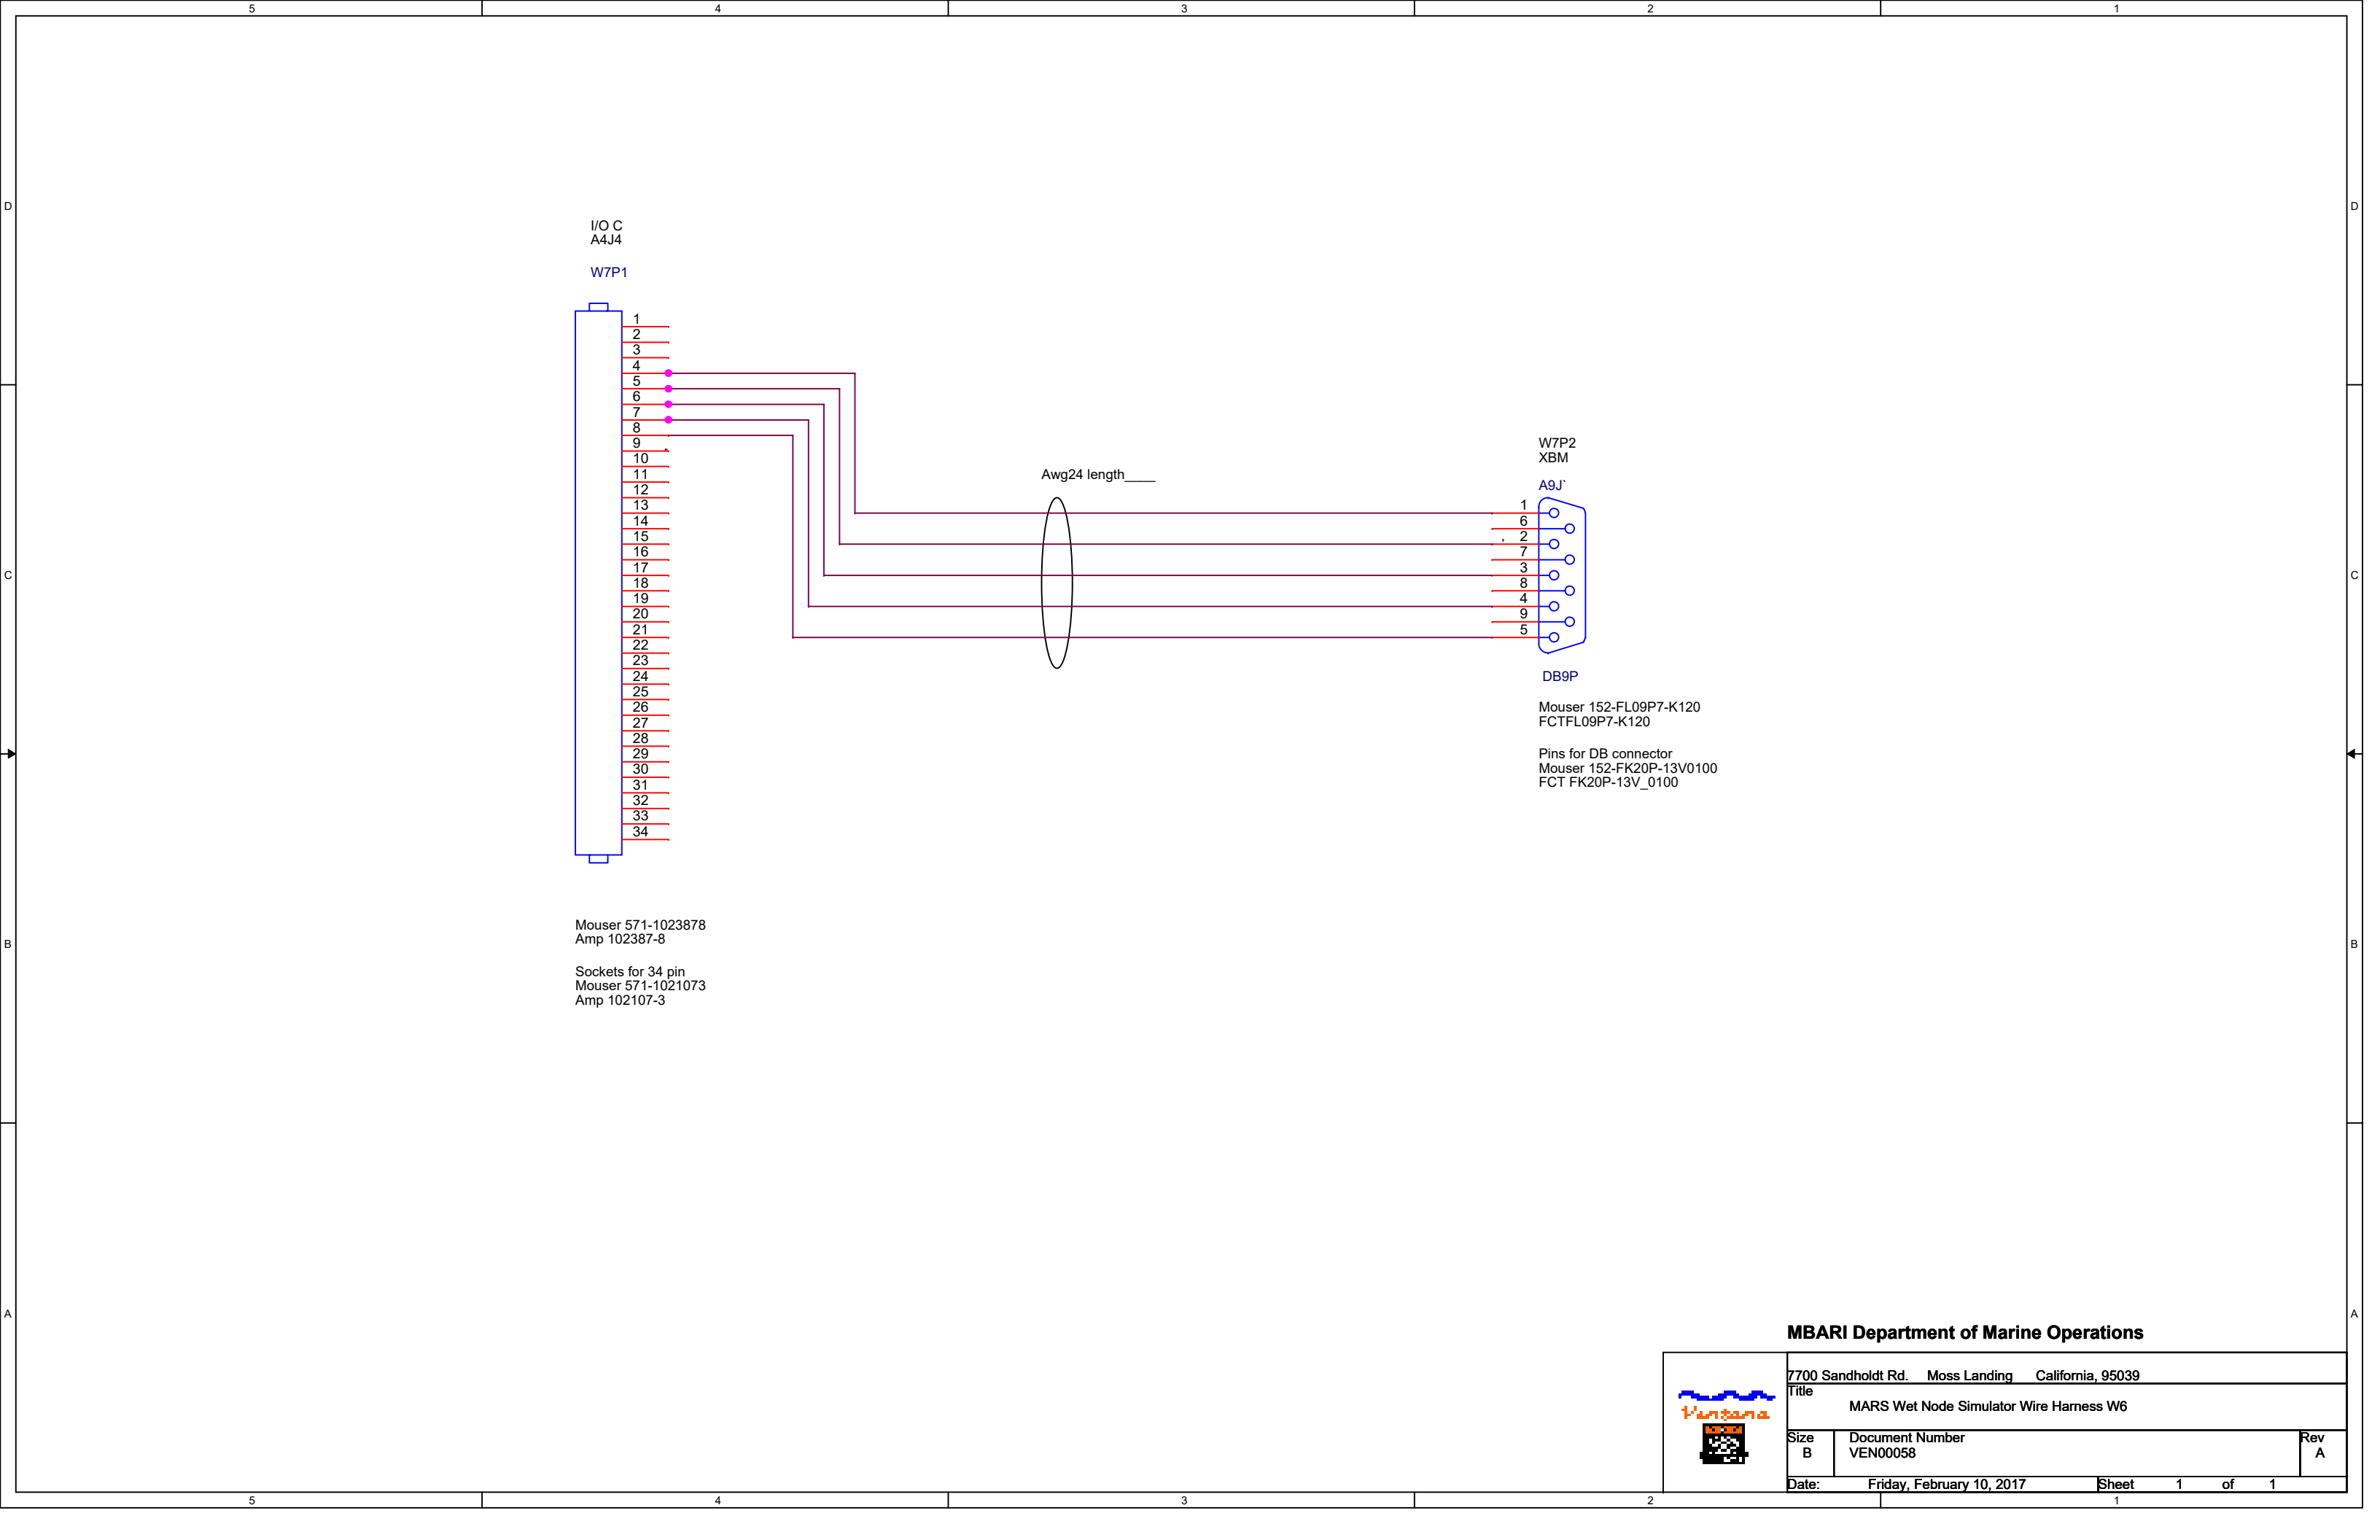

MBARI Department of Marine Operations




7700 Sandholdt Rd. Moss Landing California, 95039		
Title MARS Wet Node Simulator Wire Harness W6		
Size B	Document Number VEN00058	Rev A
Date:	Friday, February 10, 2017	Sheet 1 of 1

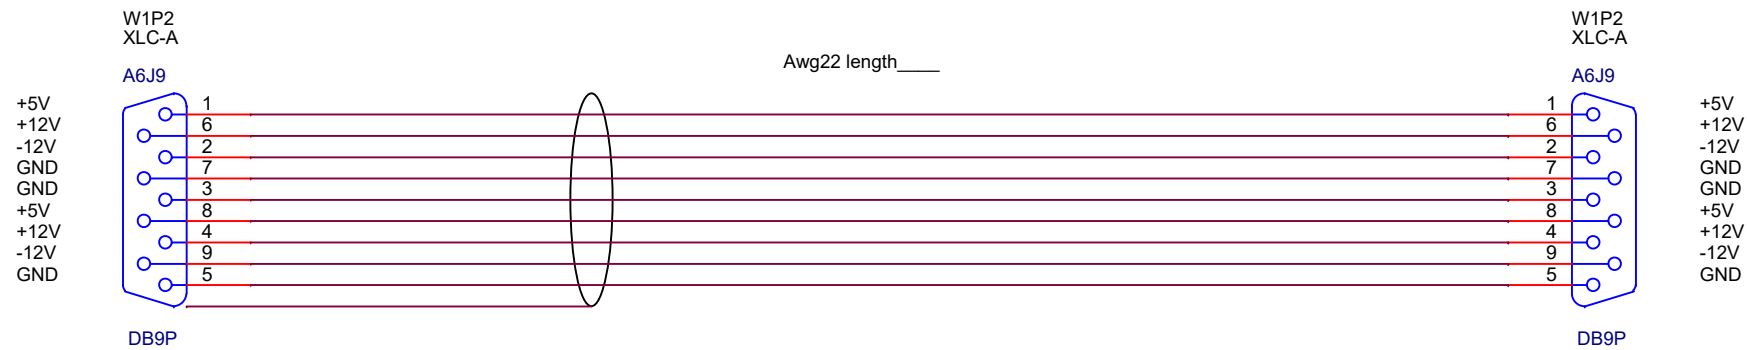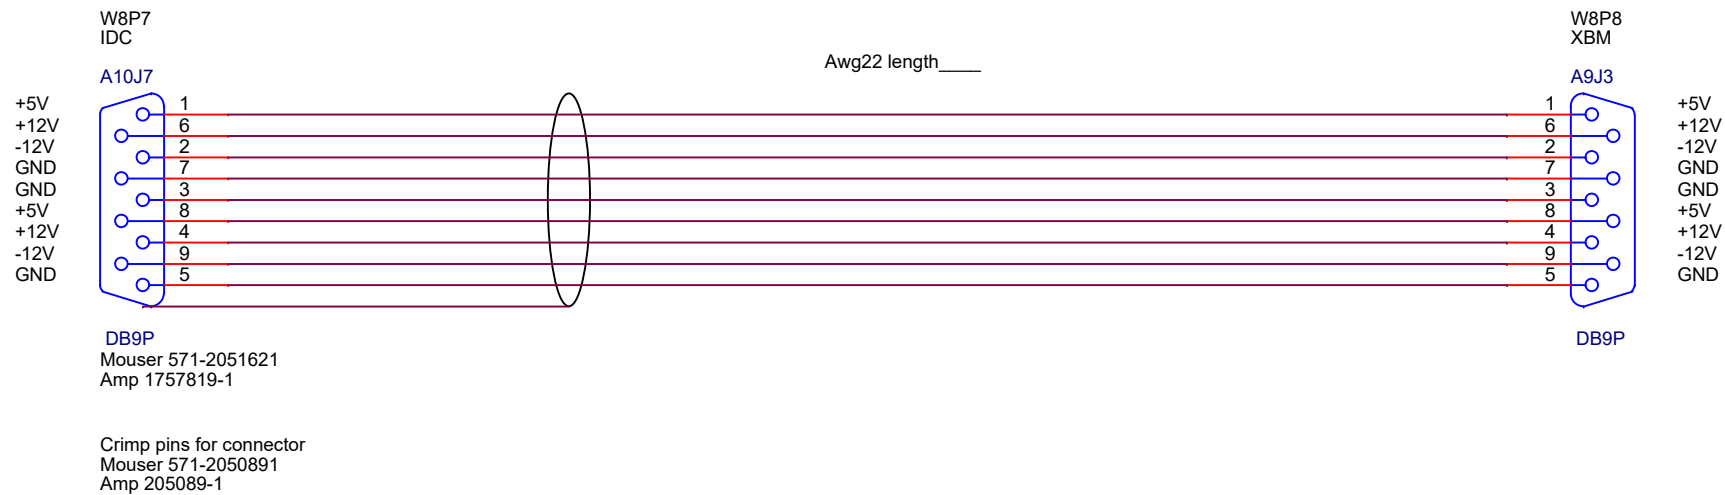


MBARI Department of Marine Operations

			7700 Sandholdt Rd. Moss Landing, California, 95039		
Title			MARS Wet Node Simulator Wire Harness W8		
Size B	Document Number VEN00059				Rev A
Date:		Friday, February 10, 2017		Sheet	1 of 1

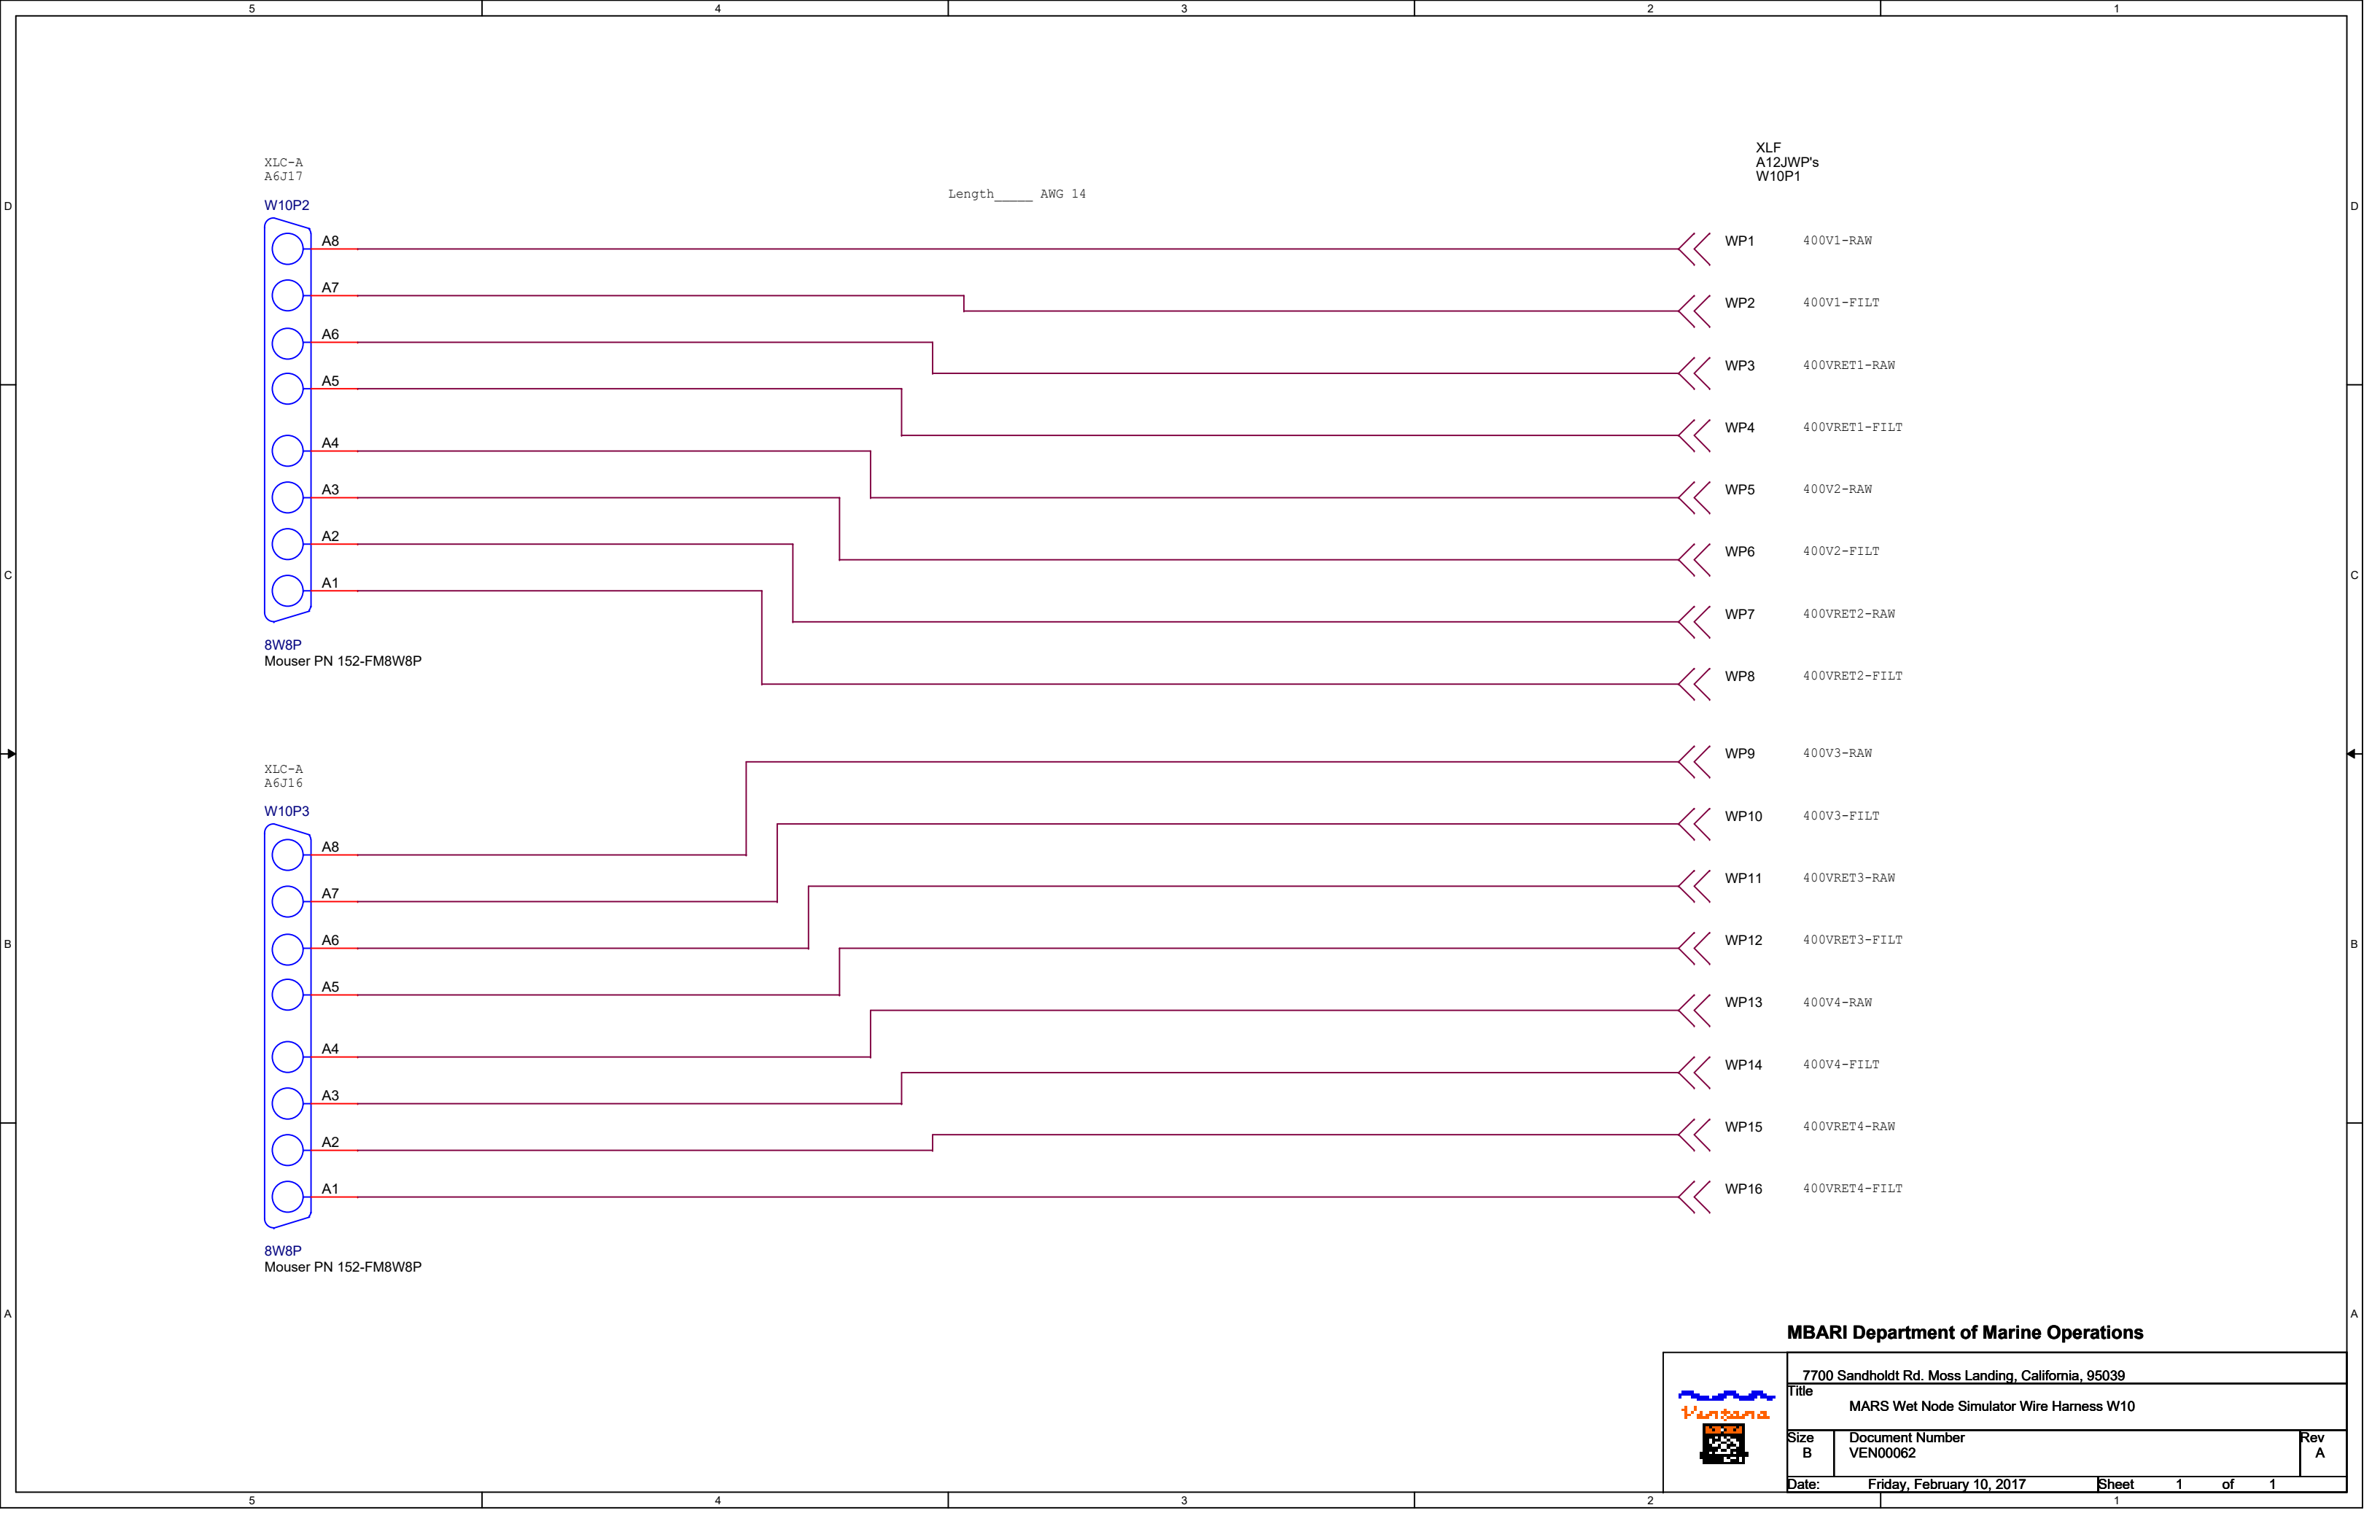

MBARI Department of Marine Operations

7700 Sandholdt Rd. Moss Landing, California, 95039		
Title MARS Wet Node Simulator Wire Harness W10		
Size B	Document Number VEN00062	Rev A
Date:	Friday, February 10, 2017	Sheet 1 of 1

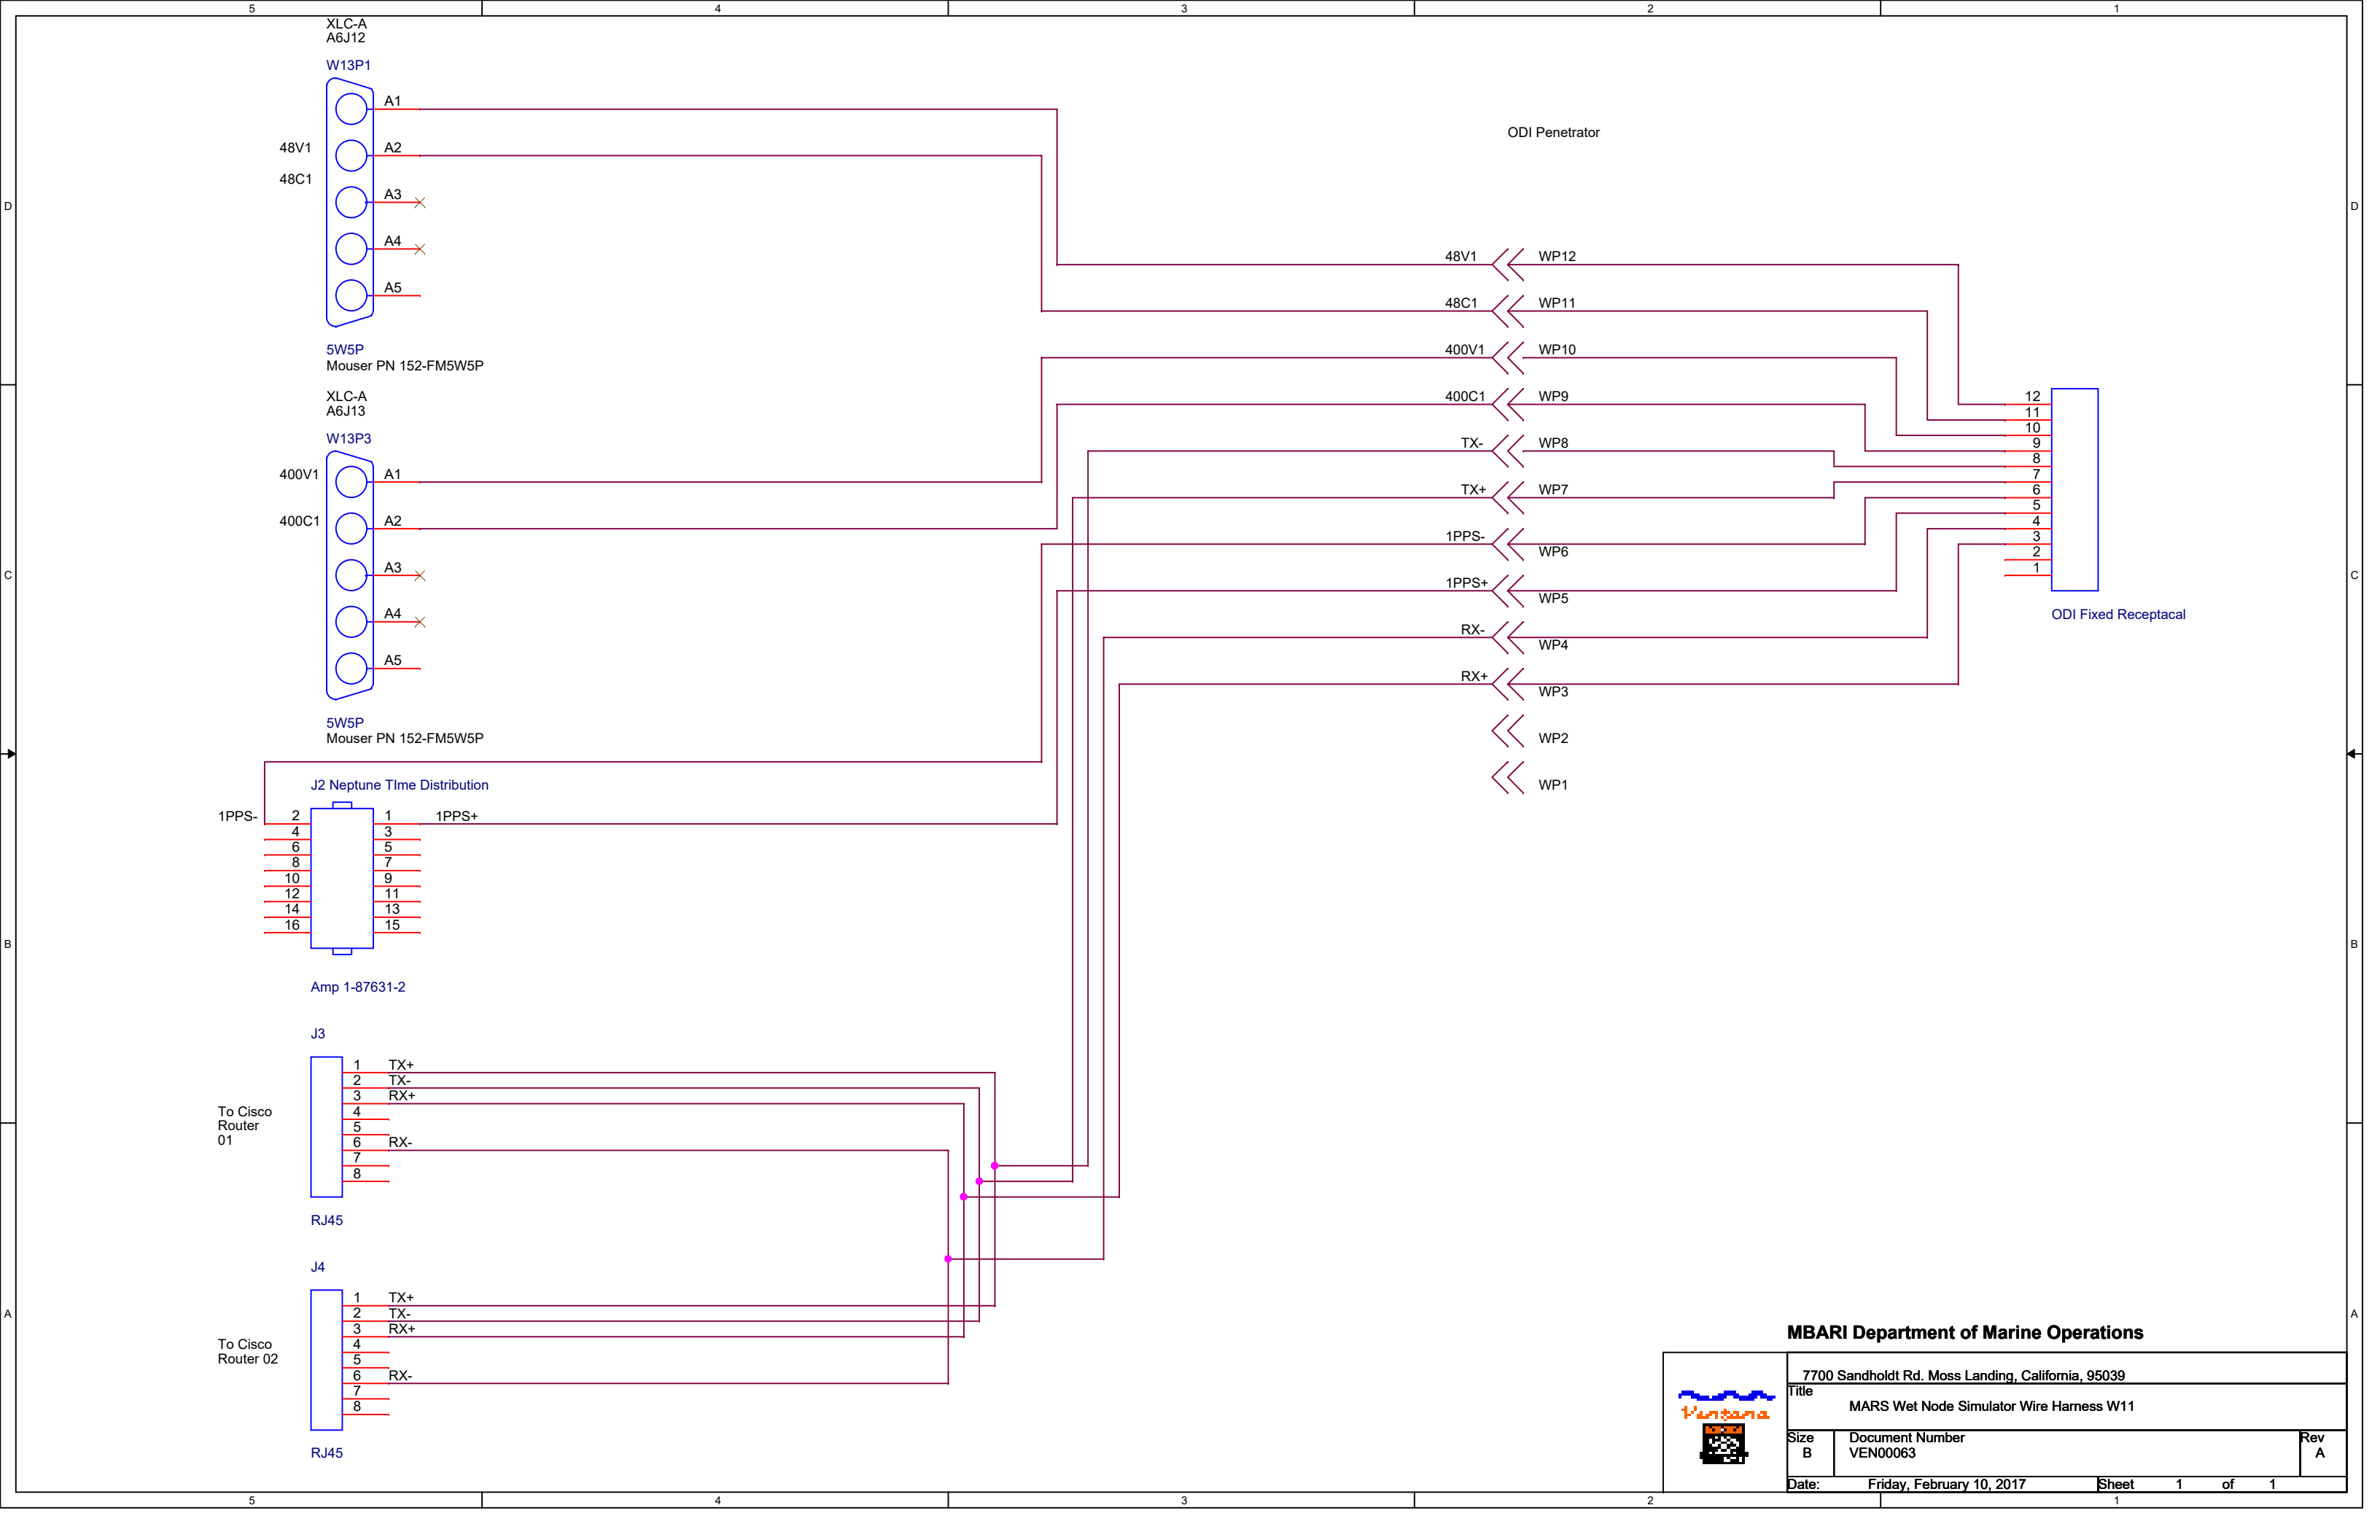

MBARI Department of Marine Operations



7700 Sandholdt Rd. Moss Landing, California, 95039		
Title MARS Wet Node Simulator Wire Harness W11		
Size B	Document Number VEN00063	Rev A
Date:	Friday, February 10, 2017	Sheet 1 of 1