



NOTES:

1. DO NOT SCALE FROM DRAWING.
2. FOR ADDITIONAL OUTLINE/INTERFACE DIMENSIONS SEE D/N 18546 (ROV-025-03).

REVISION	DESCRIPTION	DATE	APPROVED
A	CO 10148 INITIAL ISSUE	7-19-05	HEP
B	CO 10499	8-8-05	HEP
C	CO 11390	12-9-05	HAF
D	CO 11472	12-13-05	HAF

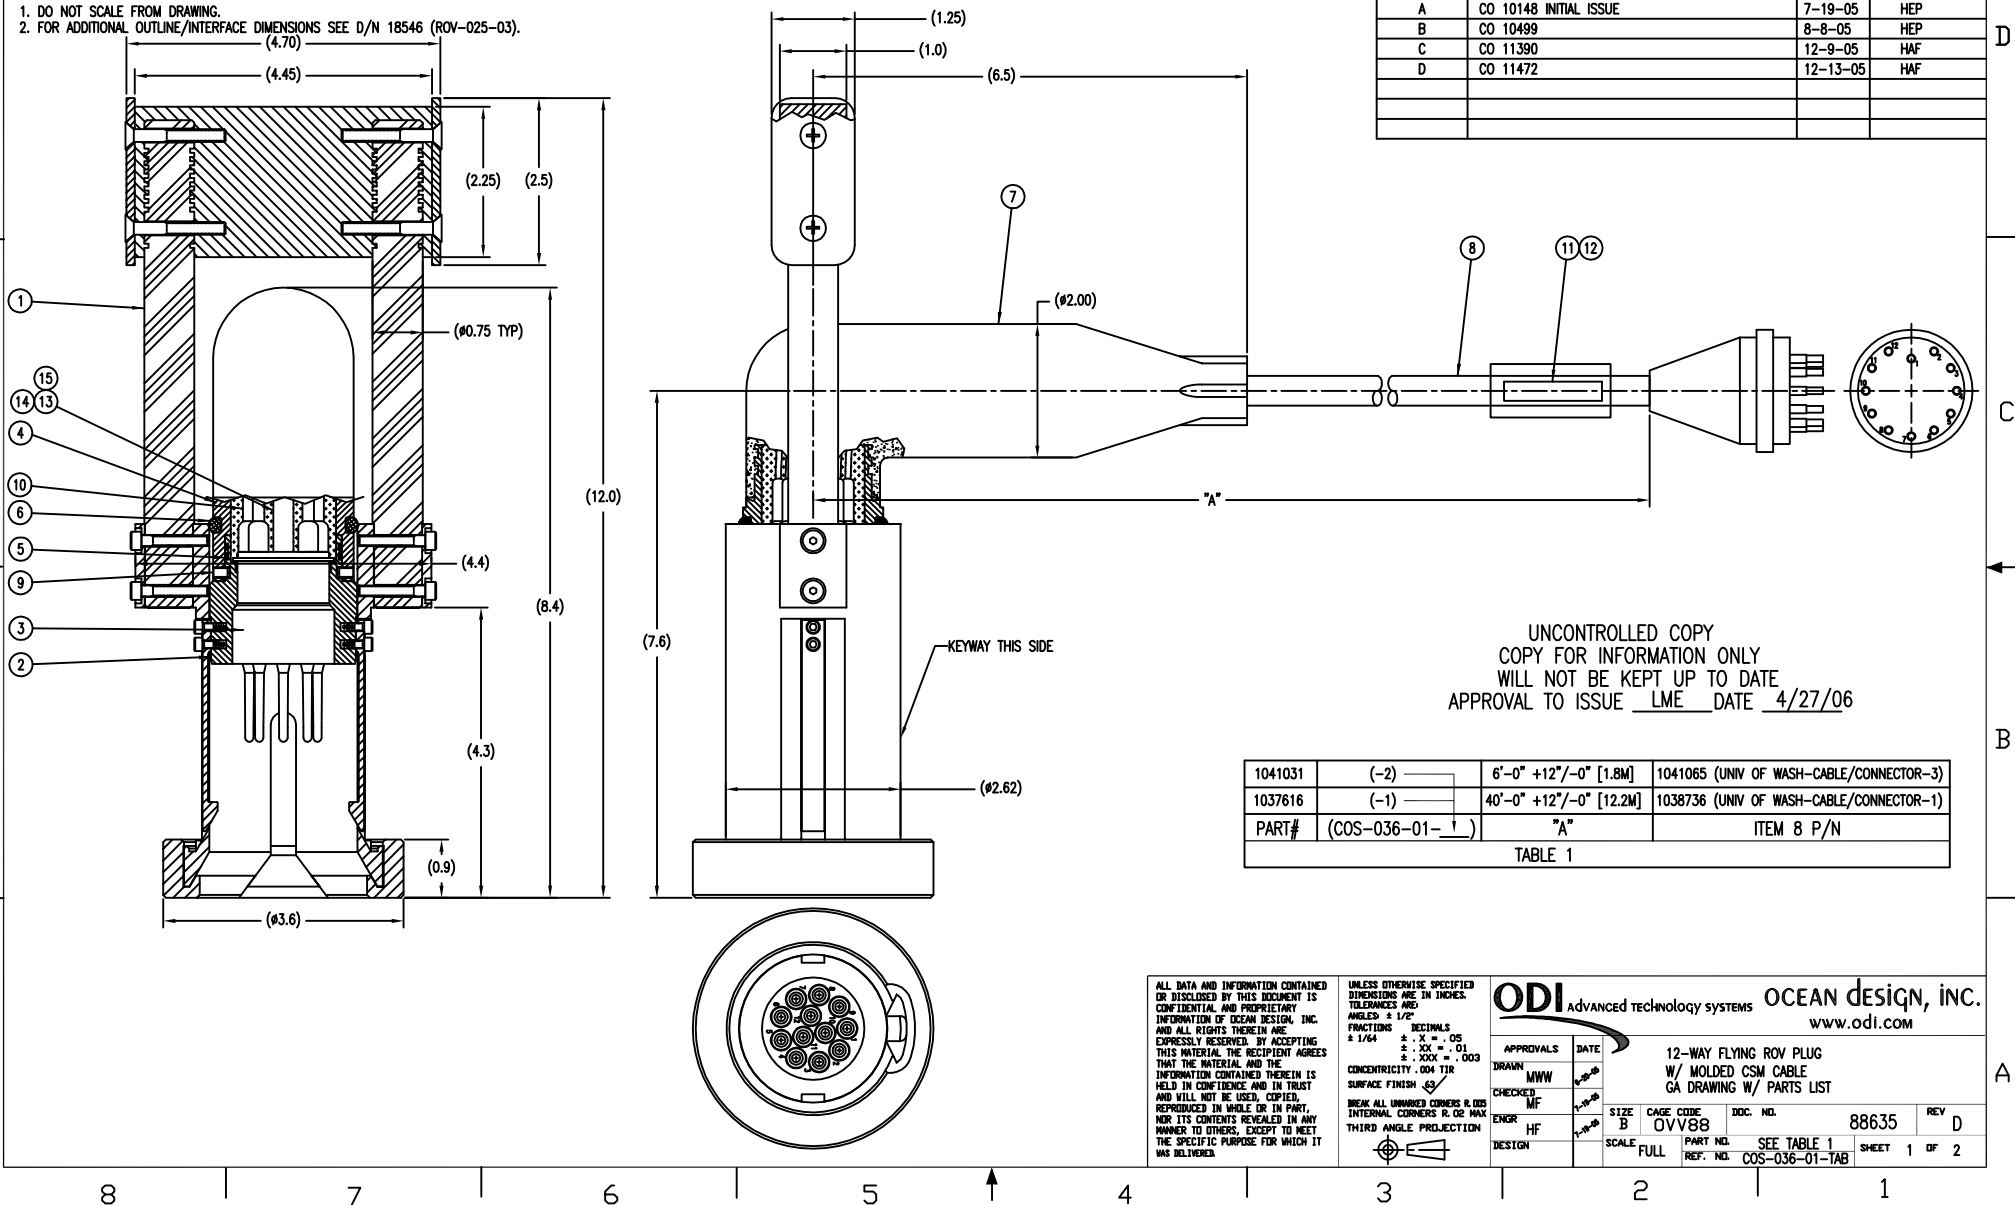

NOTES:
1. SEE SHEET 1

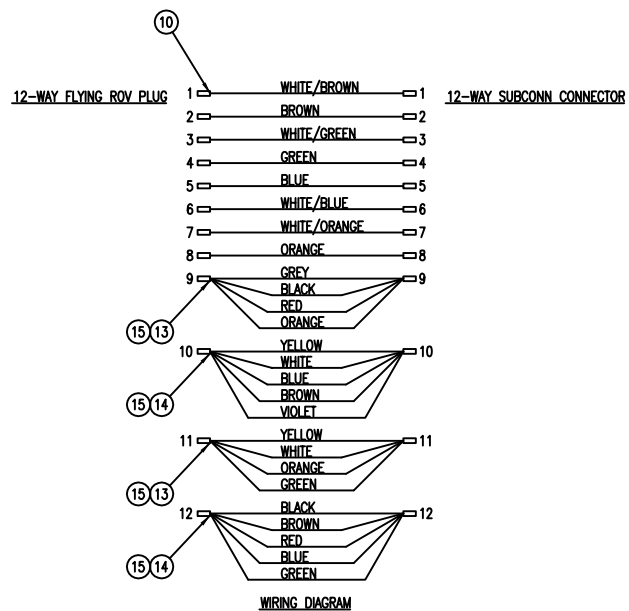

15	1013221	PAN-030-04-1	SOLDER POT ADAPTOR	HALF-HARD BRASS	4
14	1039085	COS-052-04-2	5-WAY SPLICE BOOT SEAL	OD1037 RUBBER	2
13	1039084	COS-052-04-1	4-WAY SPLICE BOOT SEAL	OD1037 RUBBER	2
12	1013502	RNF-100 X 3/4"	HEATSHRINK	B.O.F.	1 X A/R
11	1013374	P-TOUCH 1/2"	LABEL "ODI S/N _____"	B.O.F.	A/R
10	1012425	ODN-001-04-11	BOOT SEAL	OD1037 RUBBER	8
9	1001150	8-32 UNC X 1/4"	SOCKET HEAD SET SCREW	TITANIUM, COMM. PURE GR. 2	8
8	SEE TABLE 1	SEE TABLE 1	CABLE-FMXCAT52218K12/SUBCONN-IL12M	C.S.M.	1
7	1038742	COS-041-01	MOLDED TERMINATION S/A	VARIOUS	1
6	1000528	2-327-N674-70	PARKER O-RING	NITRILE RUBBER	1
5	1000371	2-030-N674-70	PARKER O-RING	NITRILE RUBBER	2
4	1038735	GEB-074-04-3	POTTING SLEEVE	ULTEM 2300	1
3	1011165	NAUT/4-12-T	12-WAY PLUG MODULE	VARIOUS	1
2	1013612	ROV-021-04-12	12-WAY PLUG SHELL	TITANIUM, COMM. PURE GR. 2	1
1	1013535	ROV-007-01-2-12	SLIDE ASSEMBLY	VARIOUS	1
ITEM	PART #	REF #	DESCRIPTION	MATERIAL	QTY
PARTS LIST					

ODI		ADVANCED technology systems	OCEAN design, inc.		
				www.odi.com	
12-WAY FLYING PLUG W/ MOLDED CSM CABLE GA DRAWING W/ PARTS LIST					
SIZE B	CAGE CODE OVV88	DOC. NO.	88635	REV	D
SCALE FULL	PART NO.	SEE TABLE 1		SHEET	2 OF 2
	REF. NO.	COS-036-01-TAB			