


A

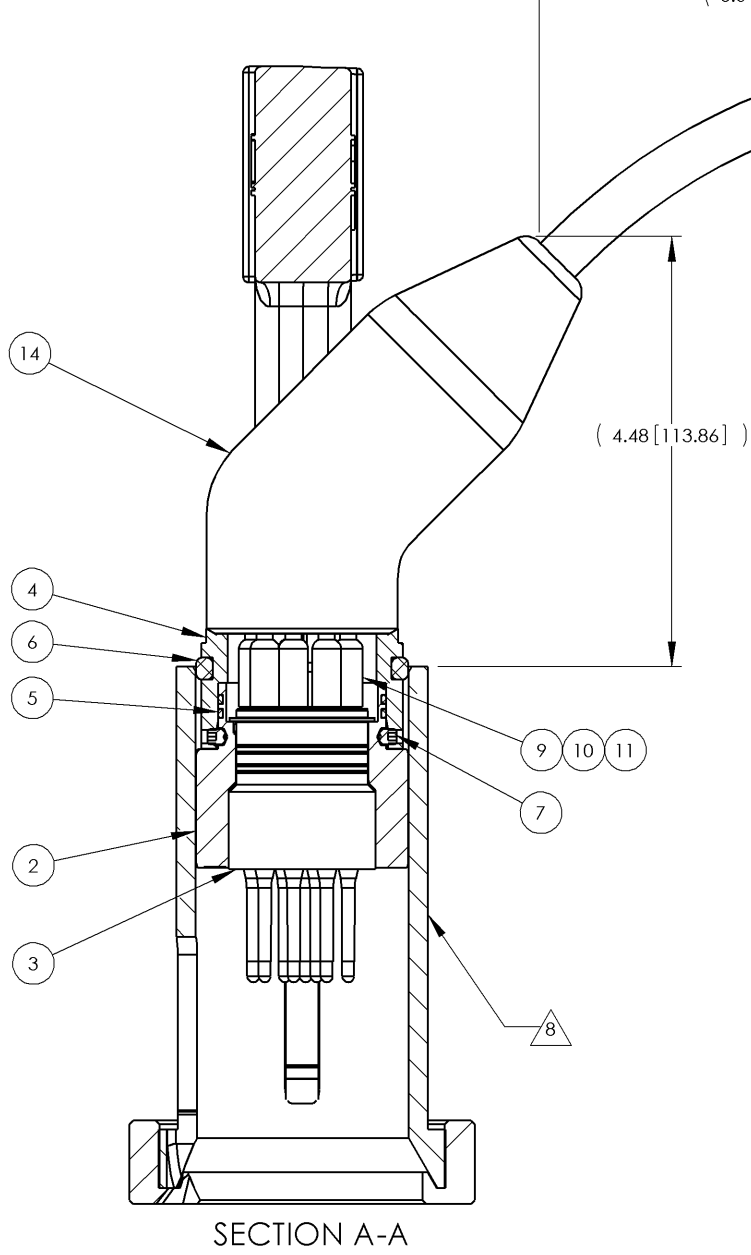

WIRING DIAGRAM

PARTS LIST

UNLESS OTHERWISE SPECIFIED
DIMENSIONS ARE IN INCHES.
TOLERANCES ARE:

ANGLES: $\pm 1/2^\circ$	
FRACTIONS	DECIMALS
$\pm 1/64$	$\pm .X = .05$
	$\pm .XX = .01$
	$\pm .XXX = .003$

CONCENTRICITY .004 TIR
SURFACE FINISH $\sqrt{63}$

BREAK ALL UNMARKED
CORNERS R.005
INTERNAL CORNERS R.02 MAX
THIRD ANGLE PROJECTION

