


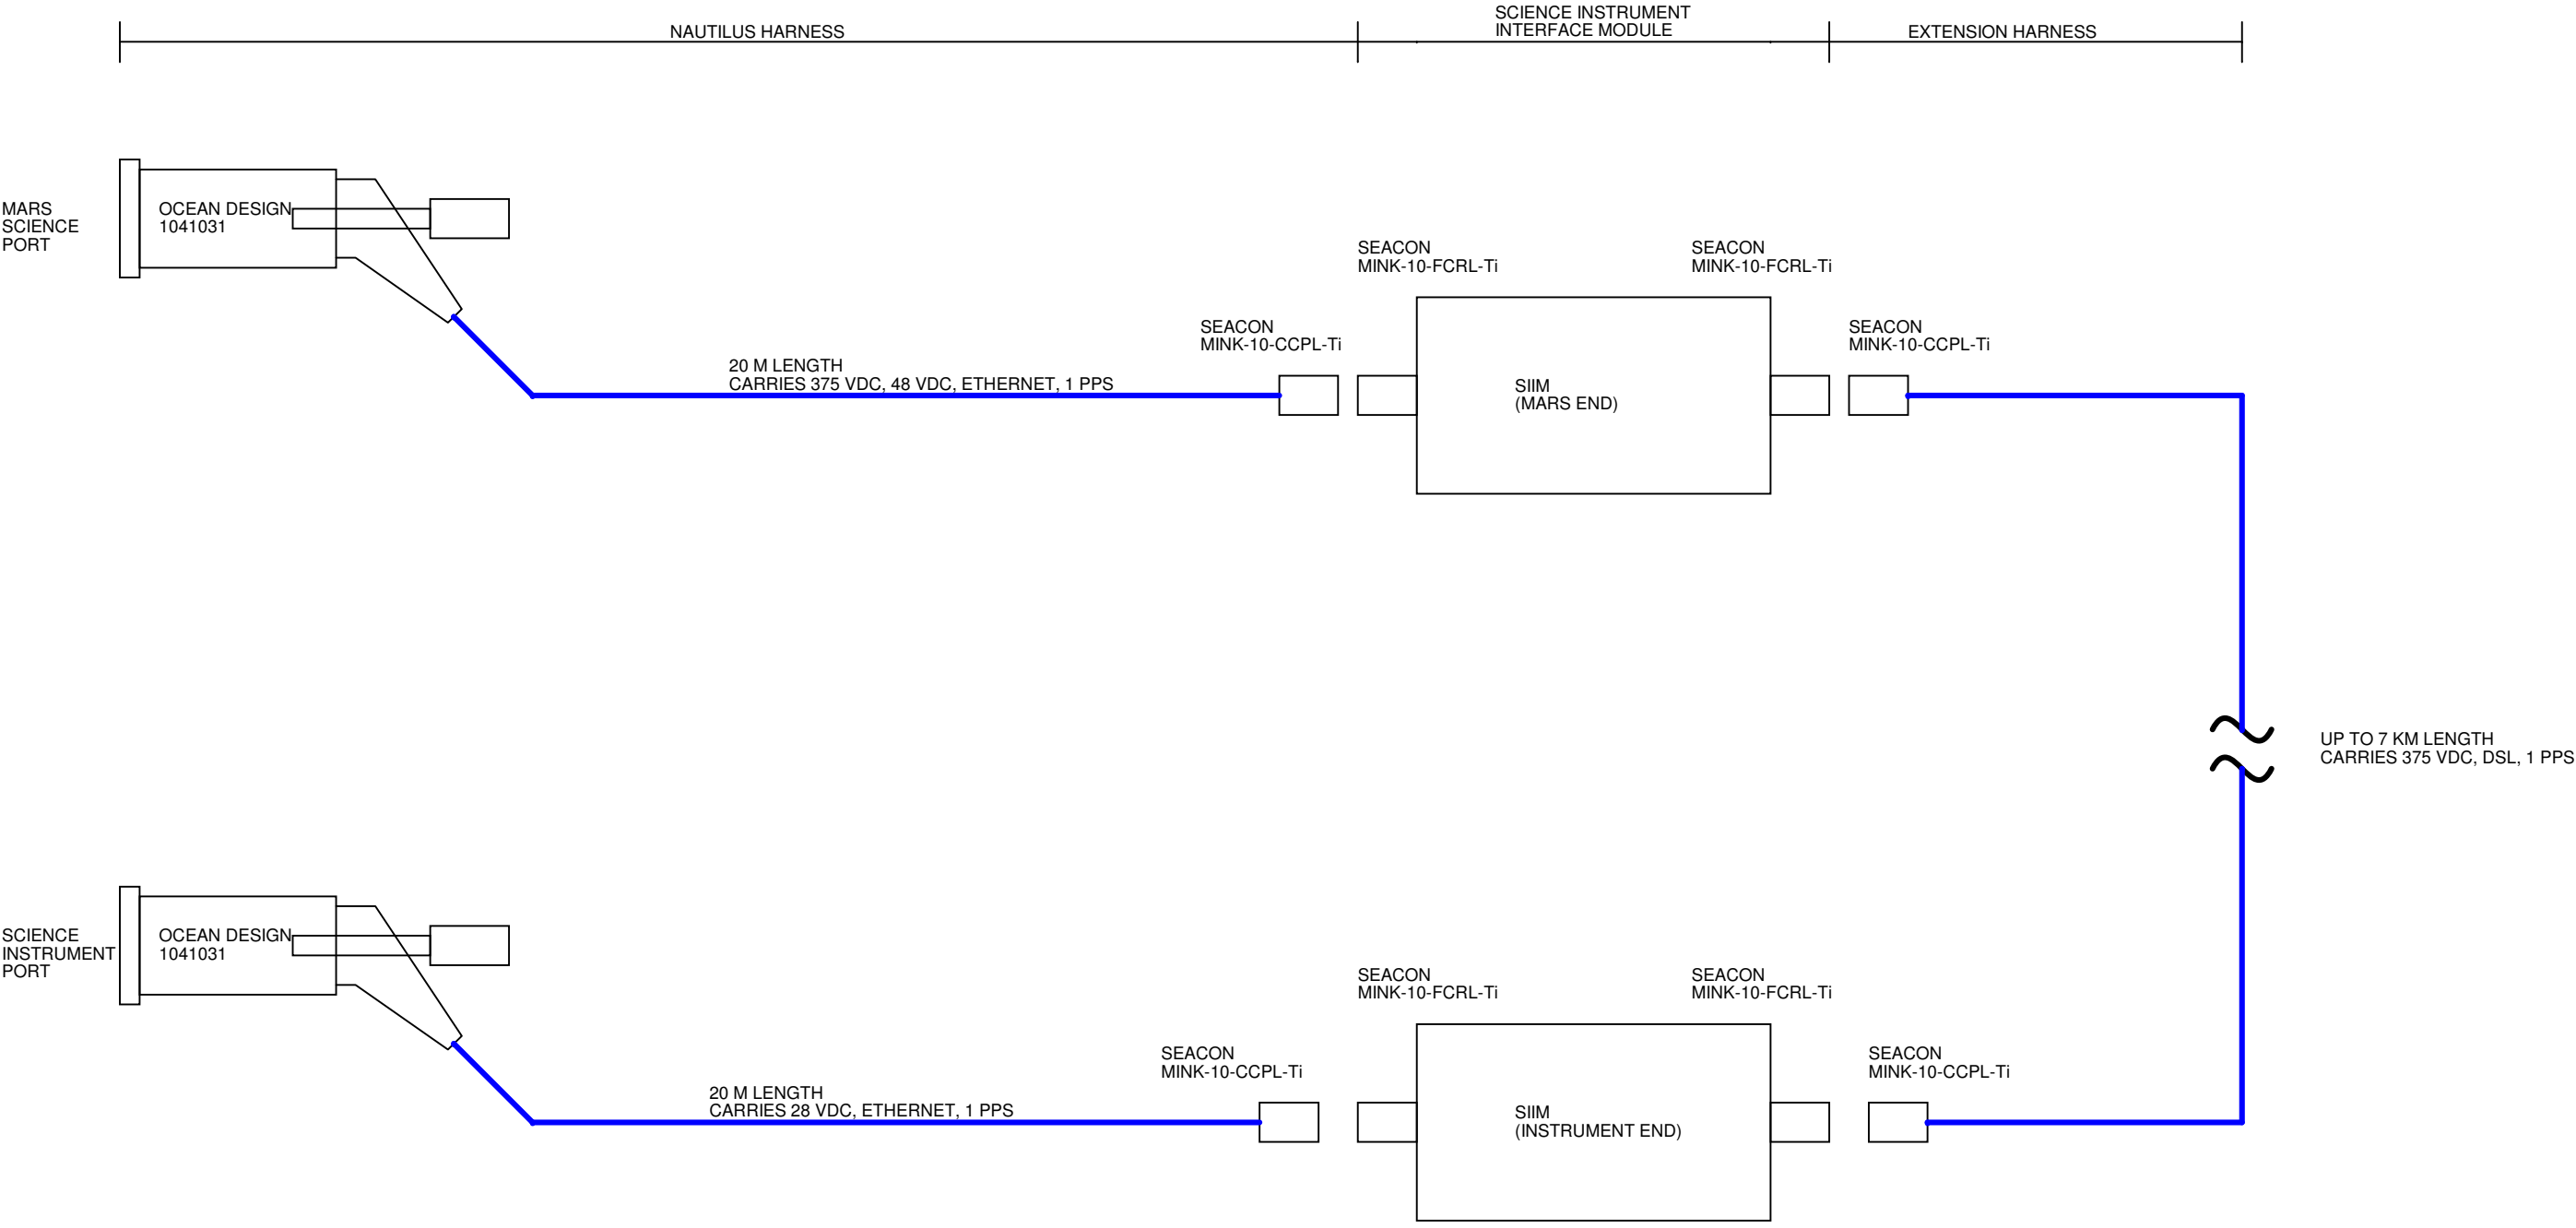

COPYRIGHT 2012 MBARI
MBARI PROPRIETARY INFORMATION
ALL RIGHTS RESERVED

		Monterey Bay Aquarium Research Institute 7700 Sandhold Road, Moss Landing, CA 95039	
Title MARS Extension Cable: System Interconnects			
Engineer McGill	Size B	Document Number 10020004	Rev 1.0.0
Layout <Layout>	Date Monday, April 02, 2012	Layout File <Layout File>	Sheet 1 of 8