




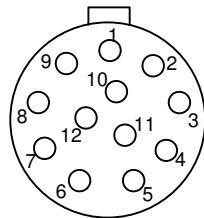

CAUTION
375V BUS

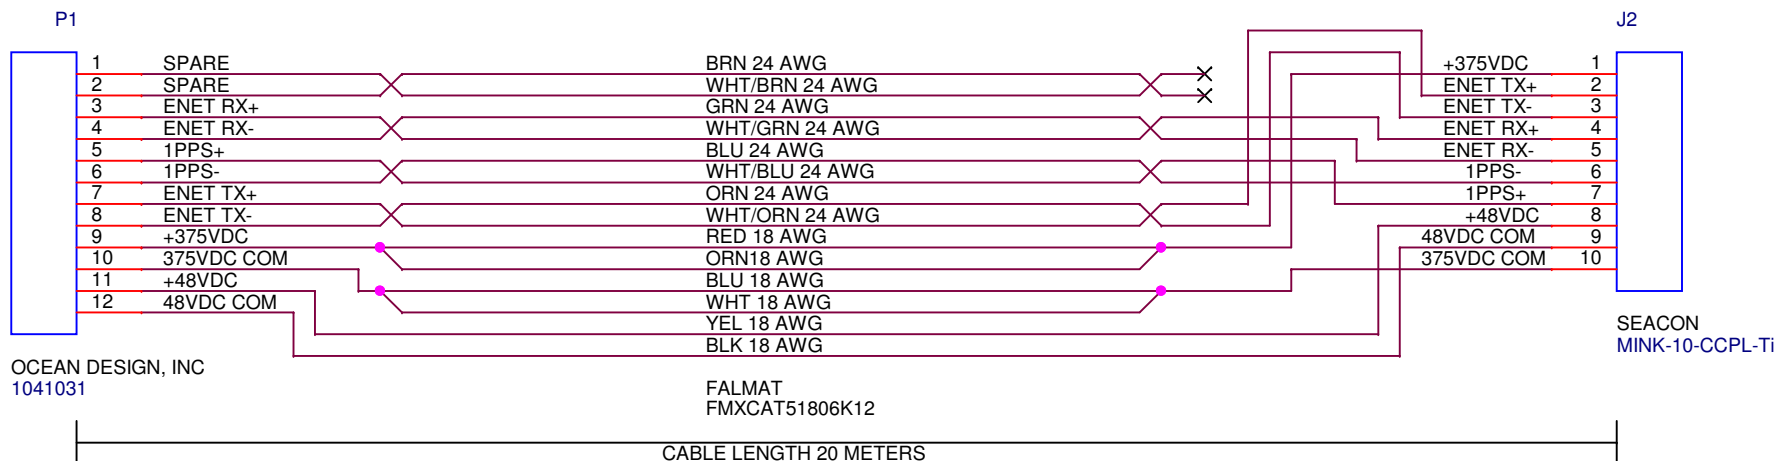

1041031
PINS, FACE VIEW

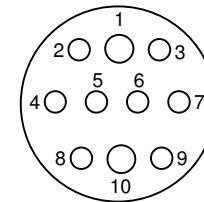

MINK-10-CCPL
SOCKETS, FACE VIEW

Ampacity of pins 1 and 10: 16 amps
All others: 4 amps

REV	CHANGE	BY	DATE
1.0.0	INITIAL RELEASE	PRM	6SEP07
2.0.0	CHANGE P2 WIRING TO MATCH MARS SCIENCE PORT TEST CABLE	PRM	17OCT07
2.0.1	SWAP P2 PINS 6 & 7	PRM	24OCT07
2.0.2	CHANGE MINK-10 FROM PLUG P2 TO RECEPTACLE J2	PRM	10NOV08
2.0.3	CORRECT PART NUMBER ON MINK-10 FROM CCR TO CCP	PRM	29JUN09

COPYRIGHT 2012 MBARI
MBARI PROPRIETARY INFORMATION
ALL RIGHTS RESERVED



Monterey Bay Aquarium Research Institute
7700 Sandhold Road, Moss Landing, CA 95039

Title
MARS Extension Cable: Nautilus Harness

Engineer McGill	Size A	Document Number 10020004	Layout File <Layout File>	Rev 2.0.3
Layout <Layout>	Date: Monday, April 02, 2012	Sheet 2 of 8		