


 CAUTION
375V BUS

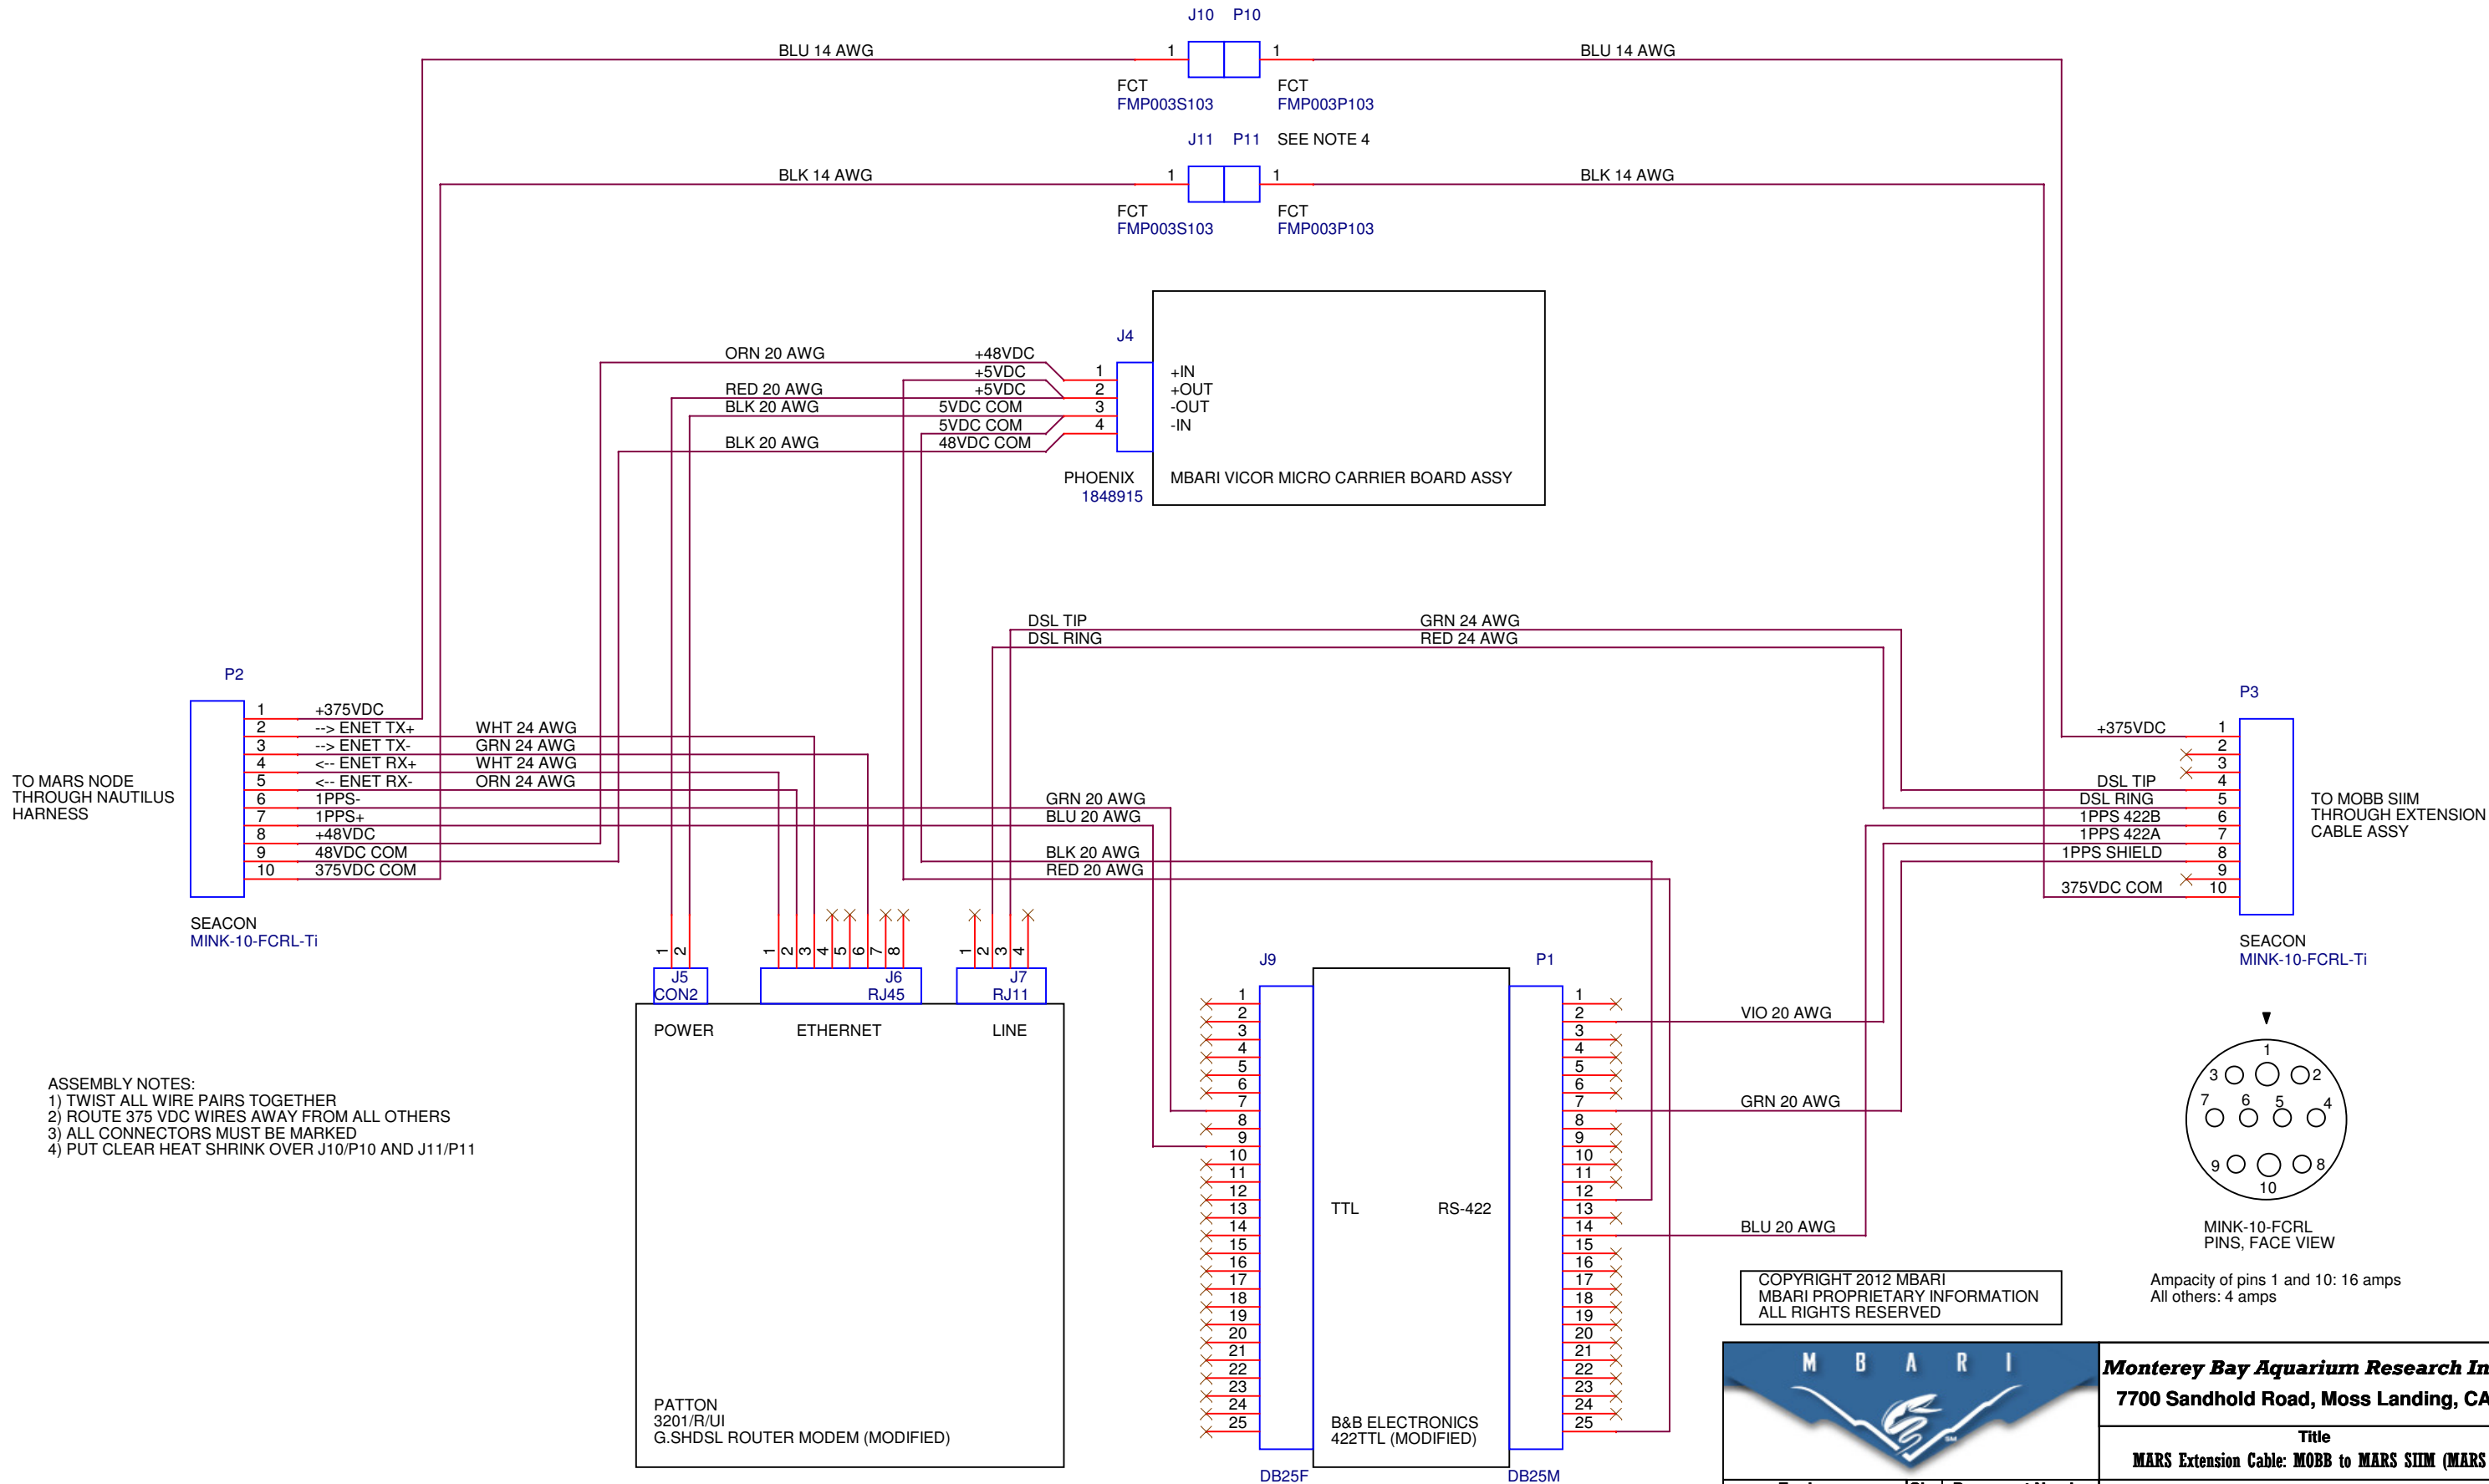

COPYRIGHT 2012 MBARI
MBARI PROPRIETARY INFORMATION
ALL RIGHTS RESERVED

		Monterey Bay Aquarium Research Institute 7700 Sandhold Road, Moss Landing, CA 95039	
Title MARS Extension Cable: MOBB to MARS SIIM (MARS end)		Rev 1.3.4	
Engineer McGill	Size B	Document Number 10020004	Layout File <Layout File>
Layout <Layout>	Date: Friday, March 30, 2012	Sheet 5	of 8