


 CAUTION
375V BUS

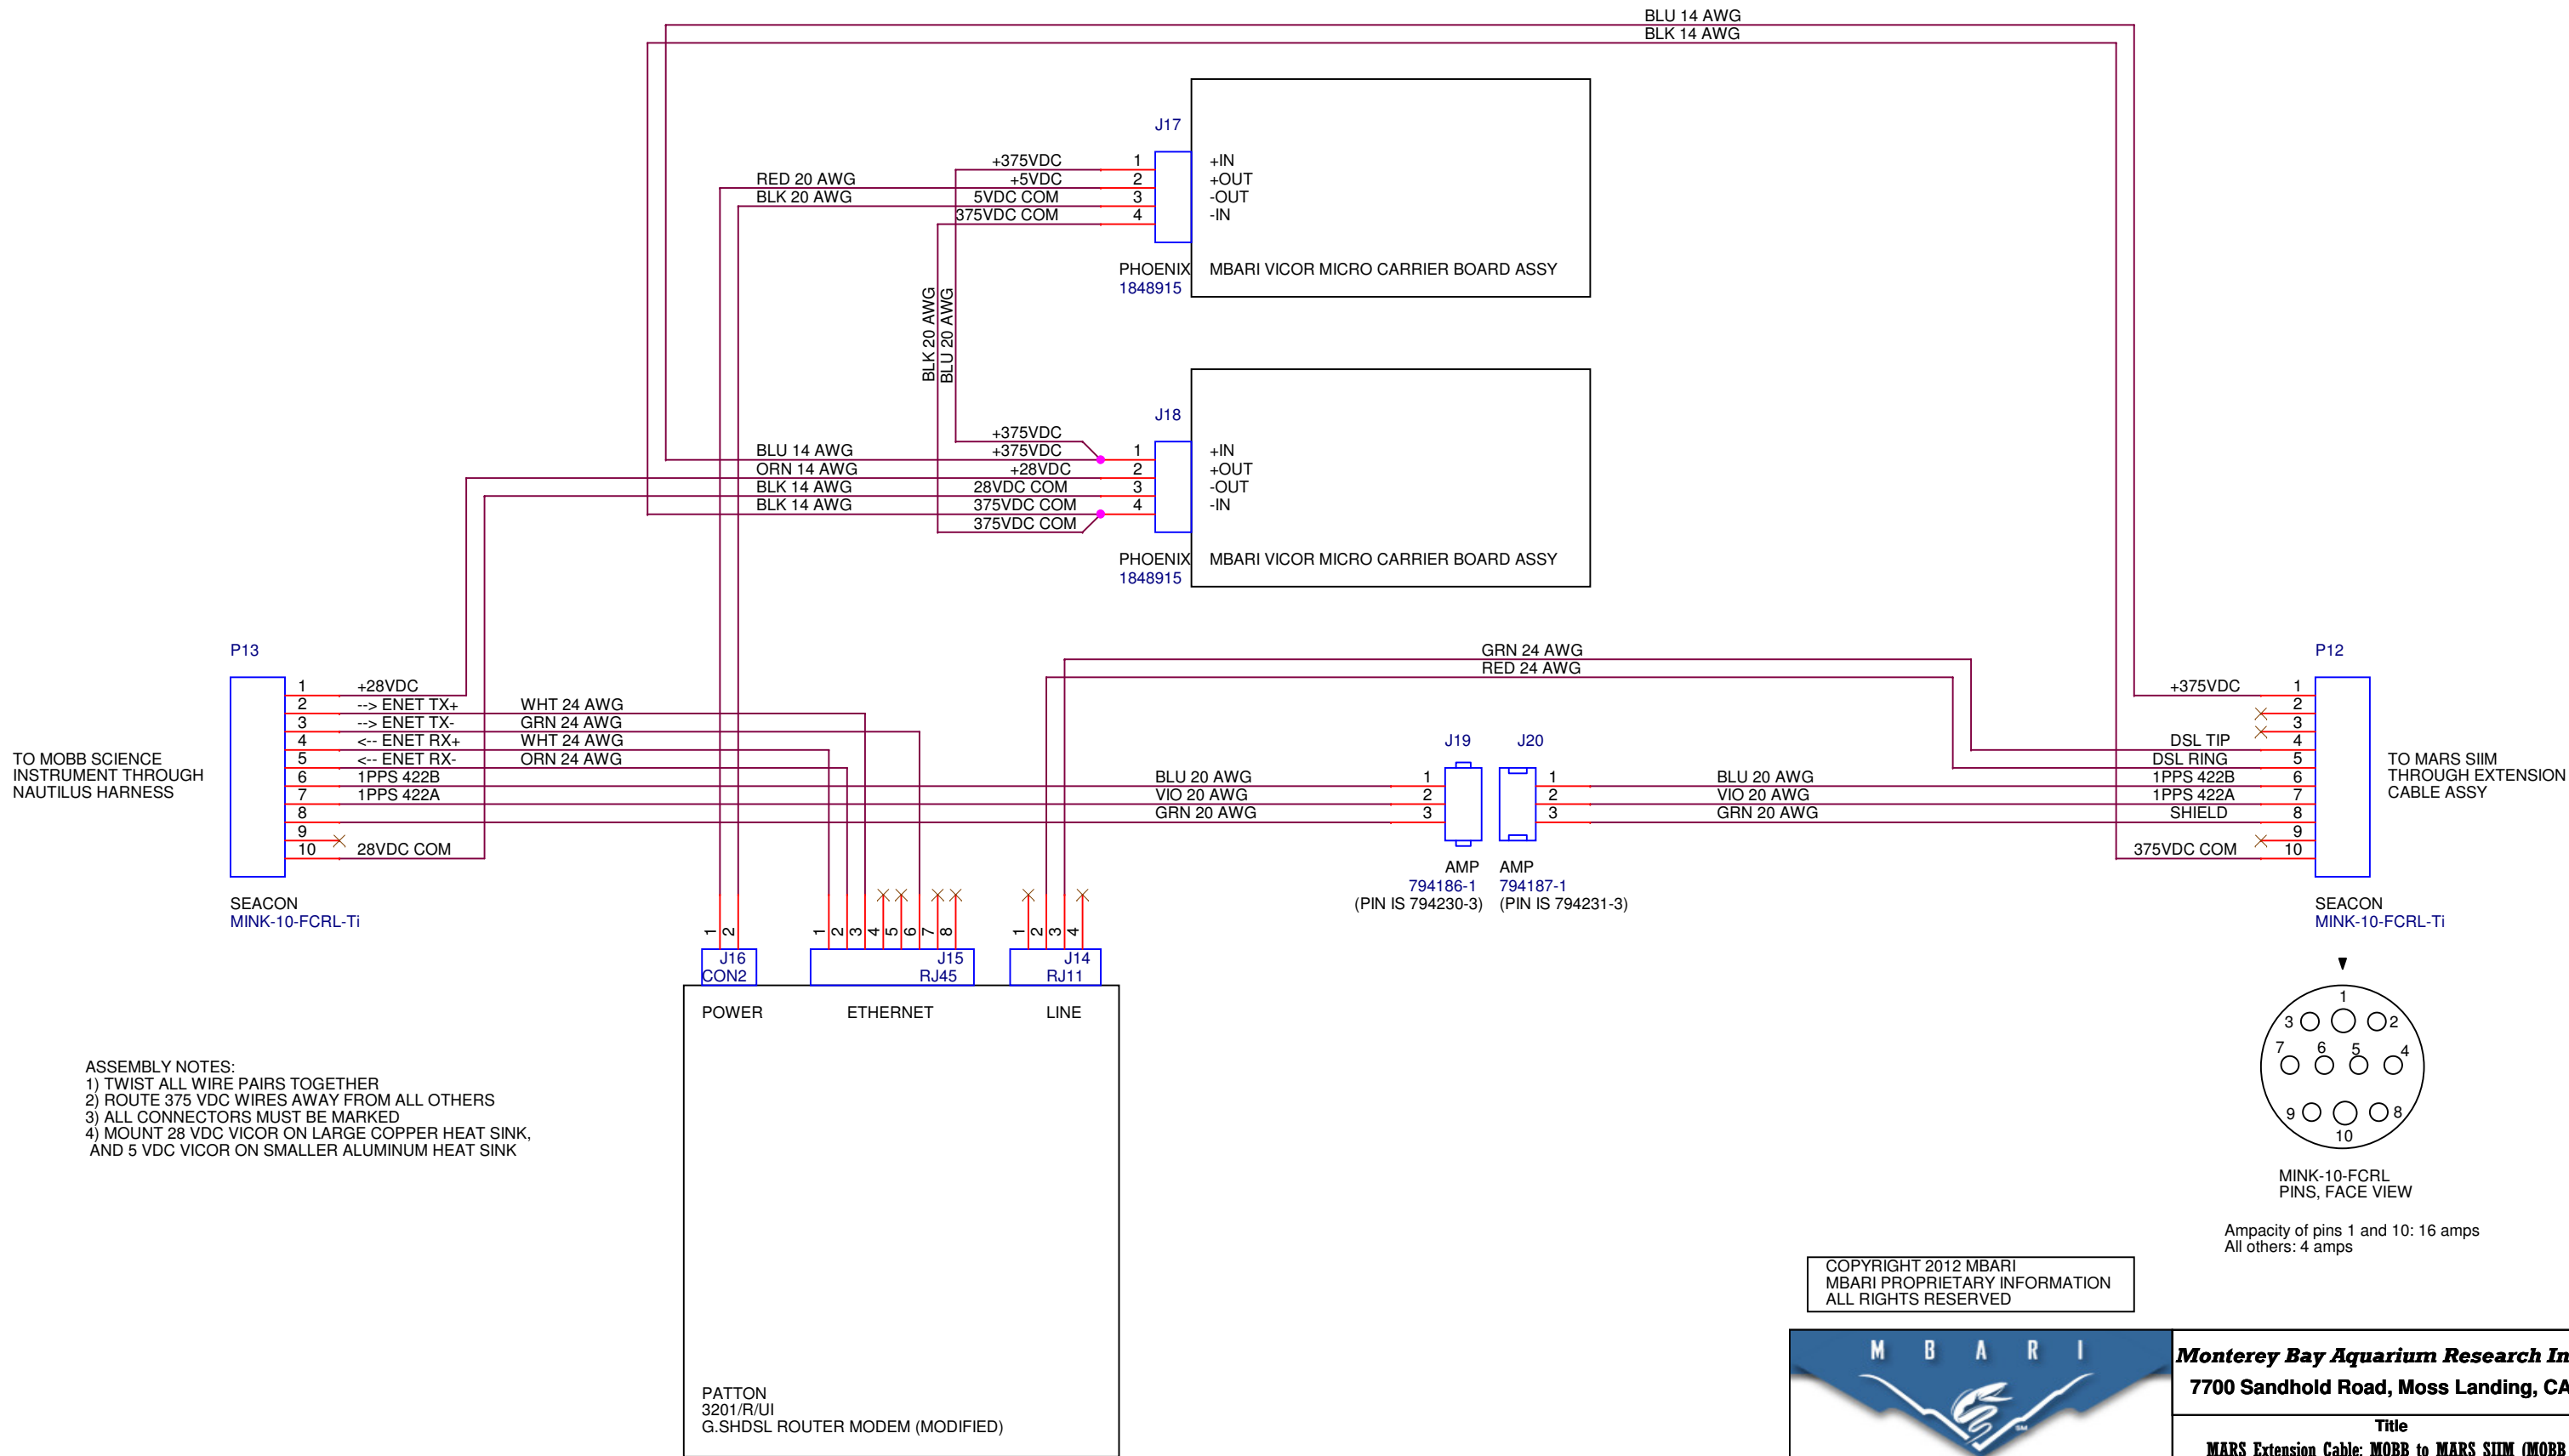

		Monterey Bay Aquarium Research Institute 7700 Sandhold Road, Moss Landing, CA 95039		
		Title MARS Extension Cable: MOBB to MARS SIIM (MOBB end)		
Engineer McGill	Size B	Document Number 10020004	Layout File <Layout File>	Rev 1.2.2
Layout <Layout>	Date: Friday, March 30, 2012	Sheet 6	of 8	