
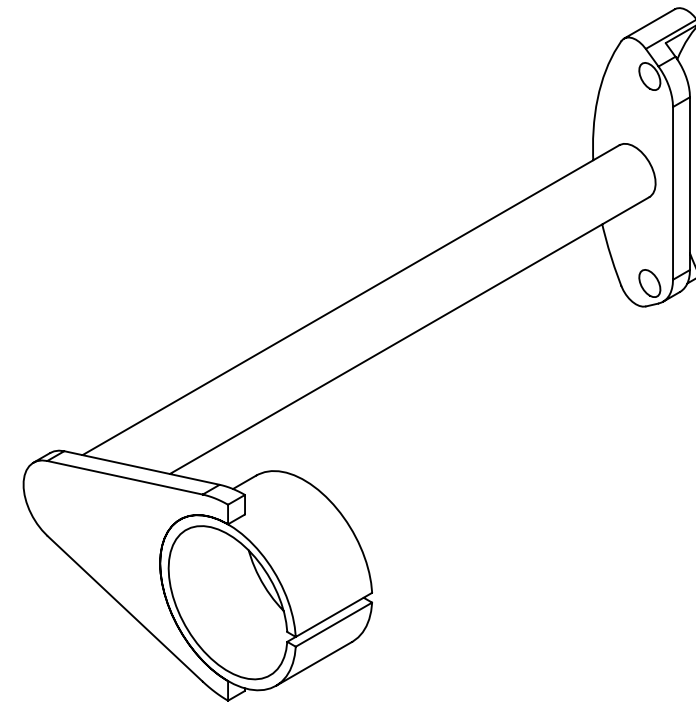
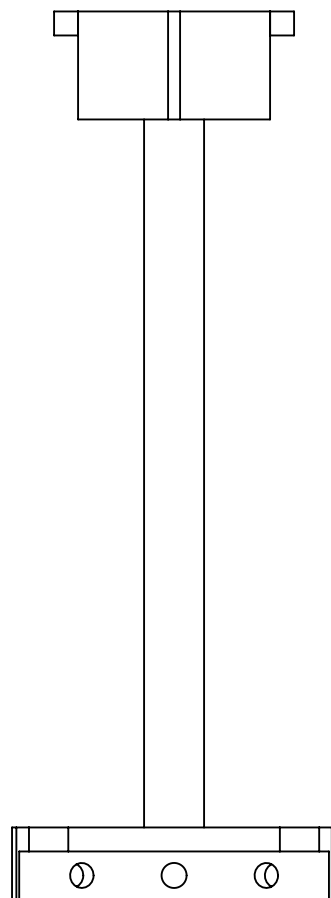
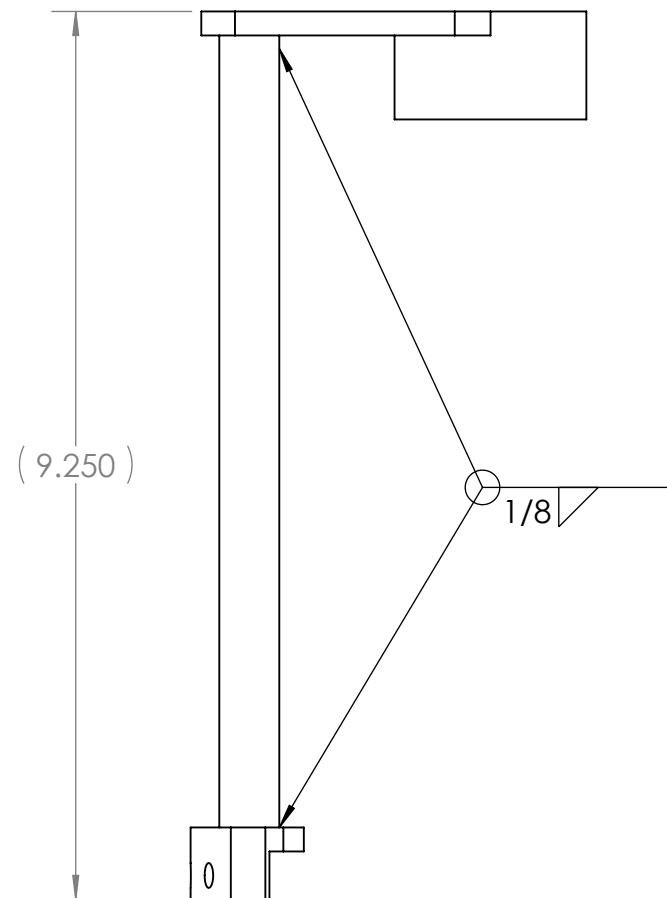


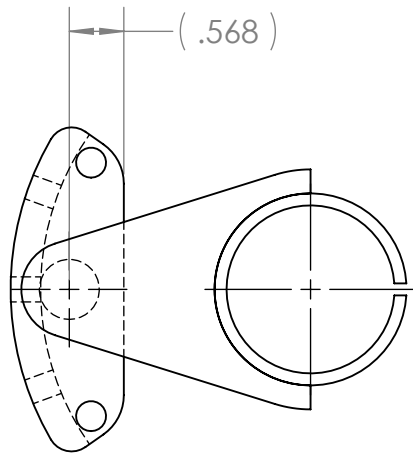

3	1	P-200355-07	BSR_FlangeClamp	MBARI	Titanium 6AL-4V
2	1	P-200354-07	BSR_Extension Rod	MBARI	6AL-4V Titanium
1	1	P-200353-07	BSR_StandBase	MBARI	6AL-4V Titanium
ITEM NO.	QTY.	Part Number	DESCRIPTION	Vendor	MATERIAL

BILL OF MATERIALS

Shop / Q.C.		UNLESS OTHERWISE SPECIFIED TOLERANCES ARE:		APPROVALS		DATE		Monterey Bay Aquarium Research Institute	
Inspector		1 PLACE DIM ±1/16	2 PLACE DIM ±.02	3 PLACE DIM ±.005	ANGLES ±1°	DRAWN	J. ERICKSON	9/14/07	 MBARI 7700 Sandholdt RD. Moss Landing, CA 95039 PH: (831) 775-1700
Shop Foreman		1. DIMENSIONS ARE IN INCHES 2. DIMENSION LIMITS HELD AFTER PLATING. 3. REMOVE BURRS AND SHARP EDGES .015 MAX. 4. MACHINED FILLET RADII .0150-.030. 5. MACHINED DIAMETERS ON A COMMON CENTERLINE CONCENTRIC WITHIN .005 6. PERPENDICULARITY & PARALLELISM OF MACHINED SURFACES .002 PER INCH. MAX .012 INCHES FOR SINGLE SURFACE.				ENGINEER	J. ERICKSON	9/14/07	
Engineer						CHECKED	F.S.	10/15/07	
NEXT ASSY Description	NEXT ASSY Number					PROJECT NO.	900733		
	A-200326-07	PROJECT		MARS EXTENSION CABLES		SIIM CABLE ASSEMBLY			
Application		DO NOT SCALE DRAWING		WEIGHT		0.91lb.		Offset Extension Stand - WELDMENT	
				SCALE		1:4		CAD FILE: MECH ENG ON TORNADO	
				SHEET		1 OF 1		REV.	
				A-200369-07.DWG					

7. PROJECT LIBRARY:\900733_Extension Cables-Mars\Project.Drawings\900733_M.E. Drawings\BSR Parts

NOTES: (CONT. FROM TITLE BLOCK)