
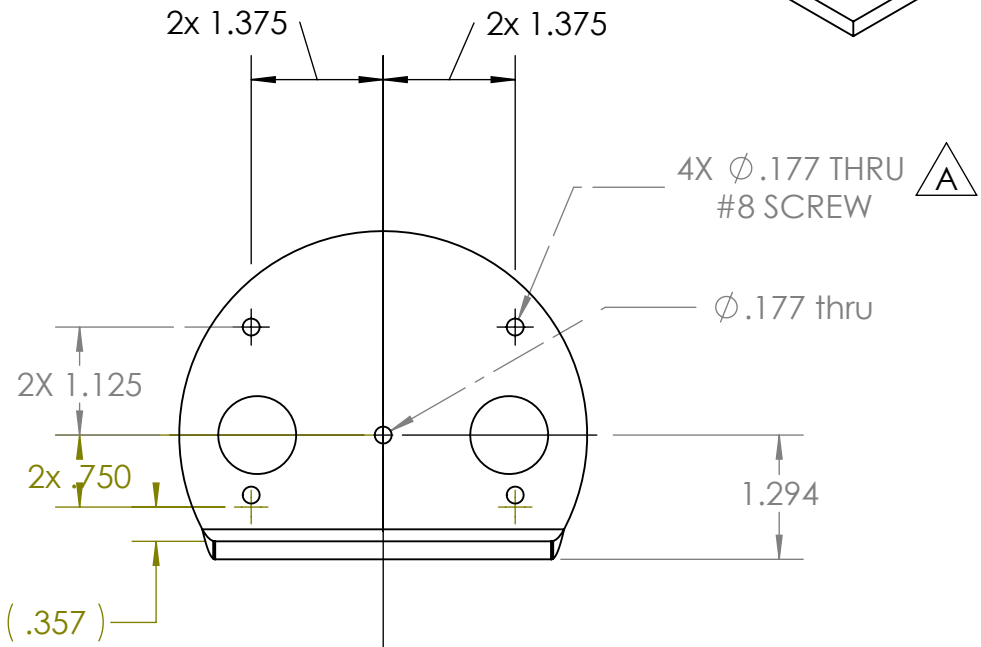
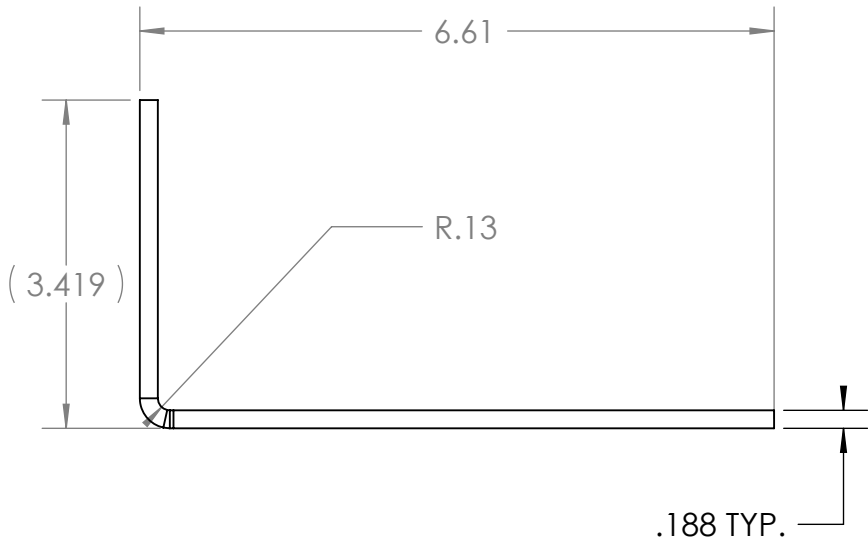
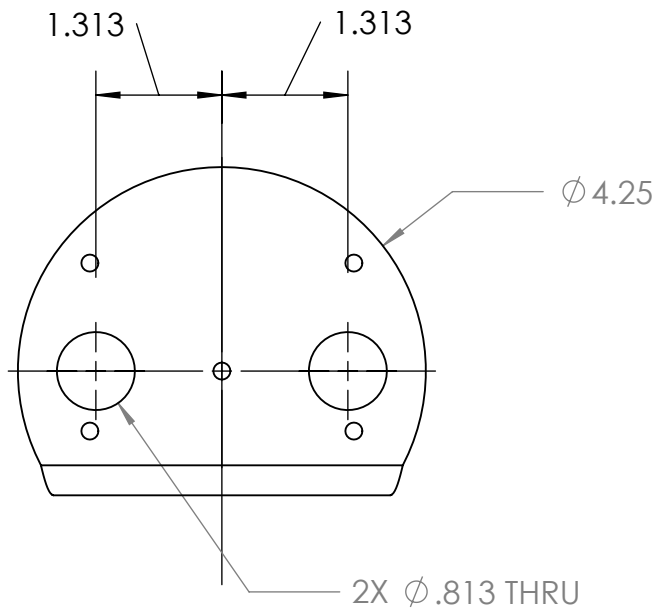
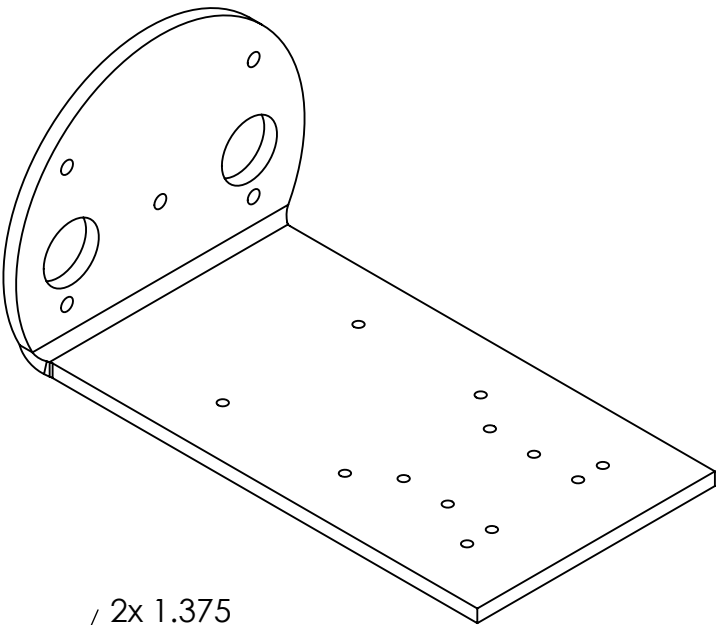


REVISIONS			
INITIAL RELEASE		X/XX/01	J.E.
REV.	DESCRIPTION	DATE	APPROVED
A	CHG HOLE DIA. FRM .150 TO .177 (#8 SCREW)	11/14/2007	J.E.

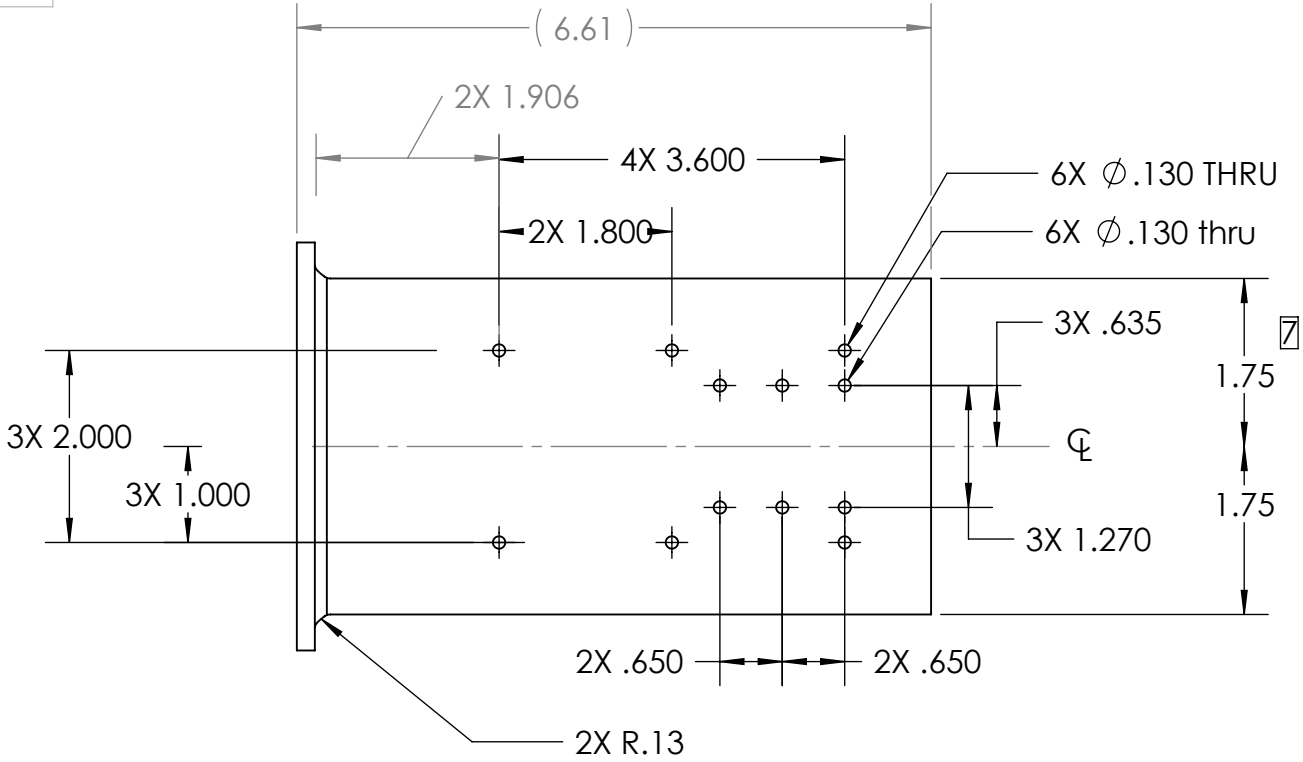

4 EA.

8. MICRO VICOR MOUNT HOLES DRILL AS NECESSARY.

7. PROJECT LIBRARY:\900733_Extension Cables-Mars\Project.Drawings\900733_M.E. Drawings\A-200301-07_SIIM_ASSEM\A-200269-07_Interior Assem

NOTES: (CONT. FROM TITLE BLOCK)

	1	P-200271-07	Maxi Vicor HeatSink Plate	Copper (CDA110) ETP	
ITEM NO.	QTY.	Part_Number	DESCRIPTION	VENDOR	MATERIAL
BILL OF MATERIALS					
Shop / Q.C.		UNLESS OTHERWISE SPECIFIED TOLERANCES ARE:		APPROVALS DATE	
Inspector		1 PLACE DIM ±1/16	2 PLACE DIM ±.02	3 PLACE DIM ±.005	ANGLES ±1°
Shop Foreman		1. DIMENSIONS ARE IN INCHES 2. DIMENSION LIMITS HELD AFTER PLATING. 3. REMOVE BURRS AND SHARP EDGES .015 MAX. 4. MACHINED FILLET RADII .0150-.030. 5. MACHINED DIAMETERS ON A COMMON CENTERLINE CONCENTRIC WITHIN .005 6. PERPENDICULARITY & PARALLELISM OF MACHINED SURFACES .002 PER INCH. MAX .012 INCHES FOR SINGLE SURFACE.		DRAWN J. ERICKSON 8/16/07	
Engineer				ENGINEER J. ERICKSON 8/16/07	
				CHECKED	
NEXT ASSY Description	NEXT ASSY Number			PROJECT NO.	900733
				PROJECT	MARS EXTENSION CABLES
Application		DO NOT SCALE DRAWING		WEIGHT	1.99lb.
				SIZE B	DWG. NO. P-200271-07_V5.DWG
				SCALE 1:2	CAD FILE: MECH ENG ON TORNADO SHEET 1 OF 2
				Monterey Bay Aquarium Research Institute MBARI 7700 Sandholdt RD. Moss Landing, CA 95039 PH: (831) 775-1700	
				SIMM INTERIOR CHASSIS Maxi Vicor HeatSink Plate	
					

Monterey Bay Aquarium Research Institute
MBARI
7700 Sandholdt RD.
Moss Landing, CA 95039
PH: (831) 775-1700



SIMM INTERIOR CHASSIS
Maxi Vicor HeatSink Plate

P-200271-07_V5.DWG

REV. A

