


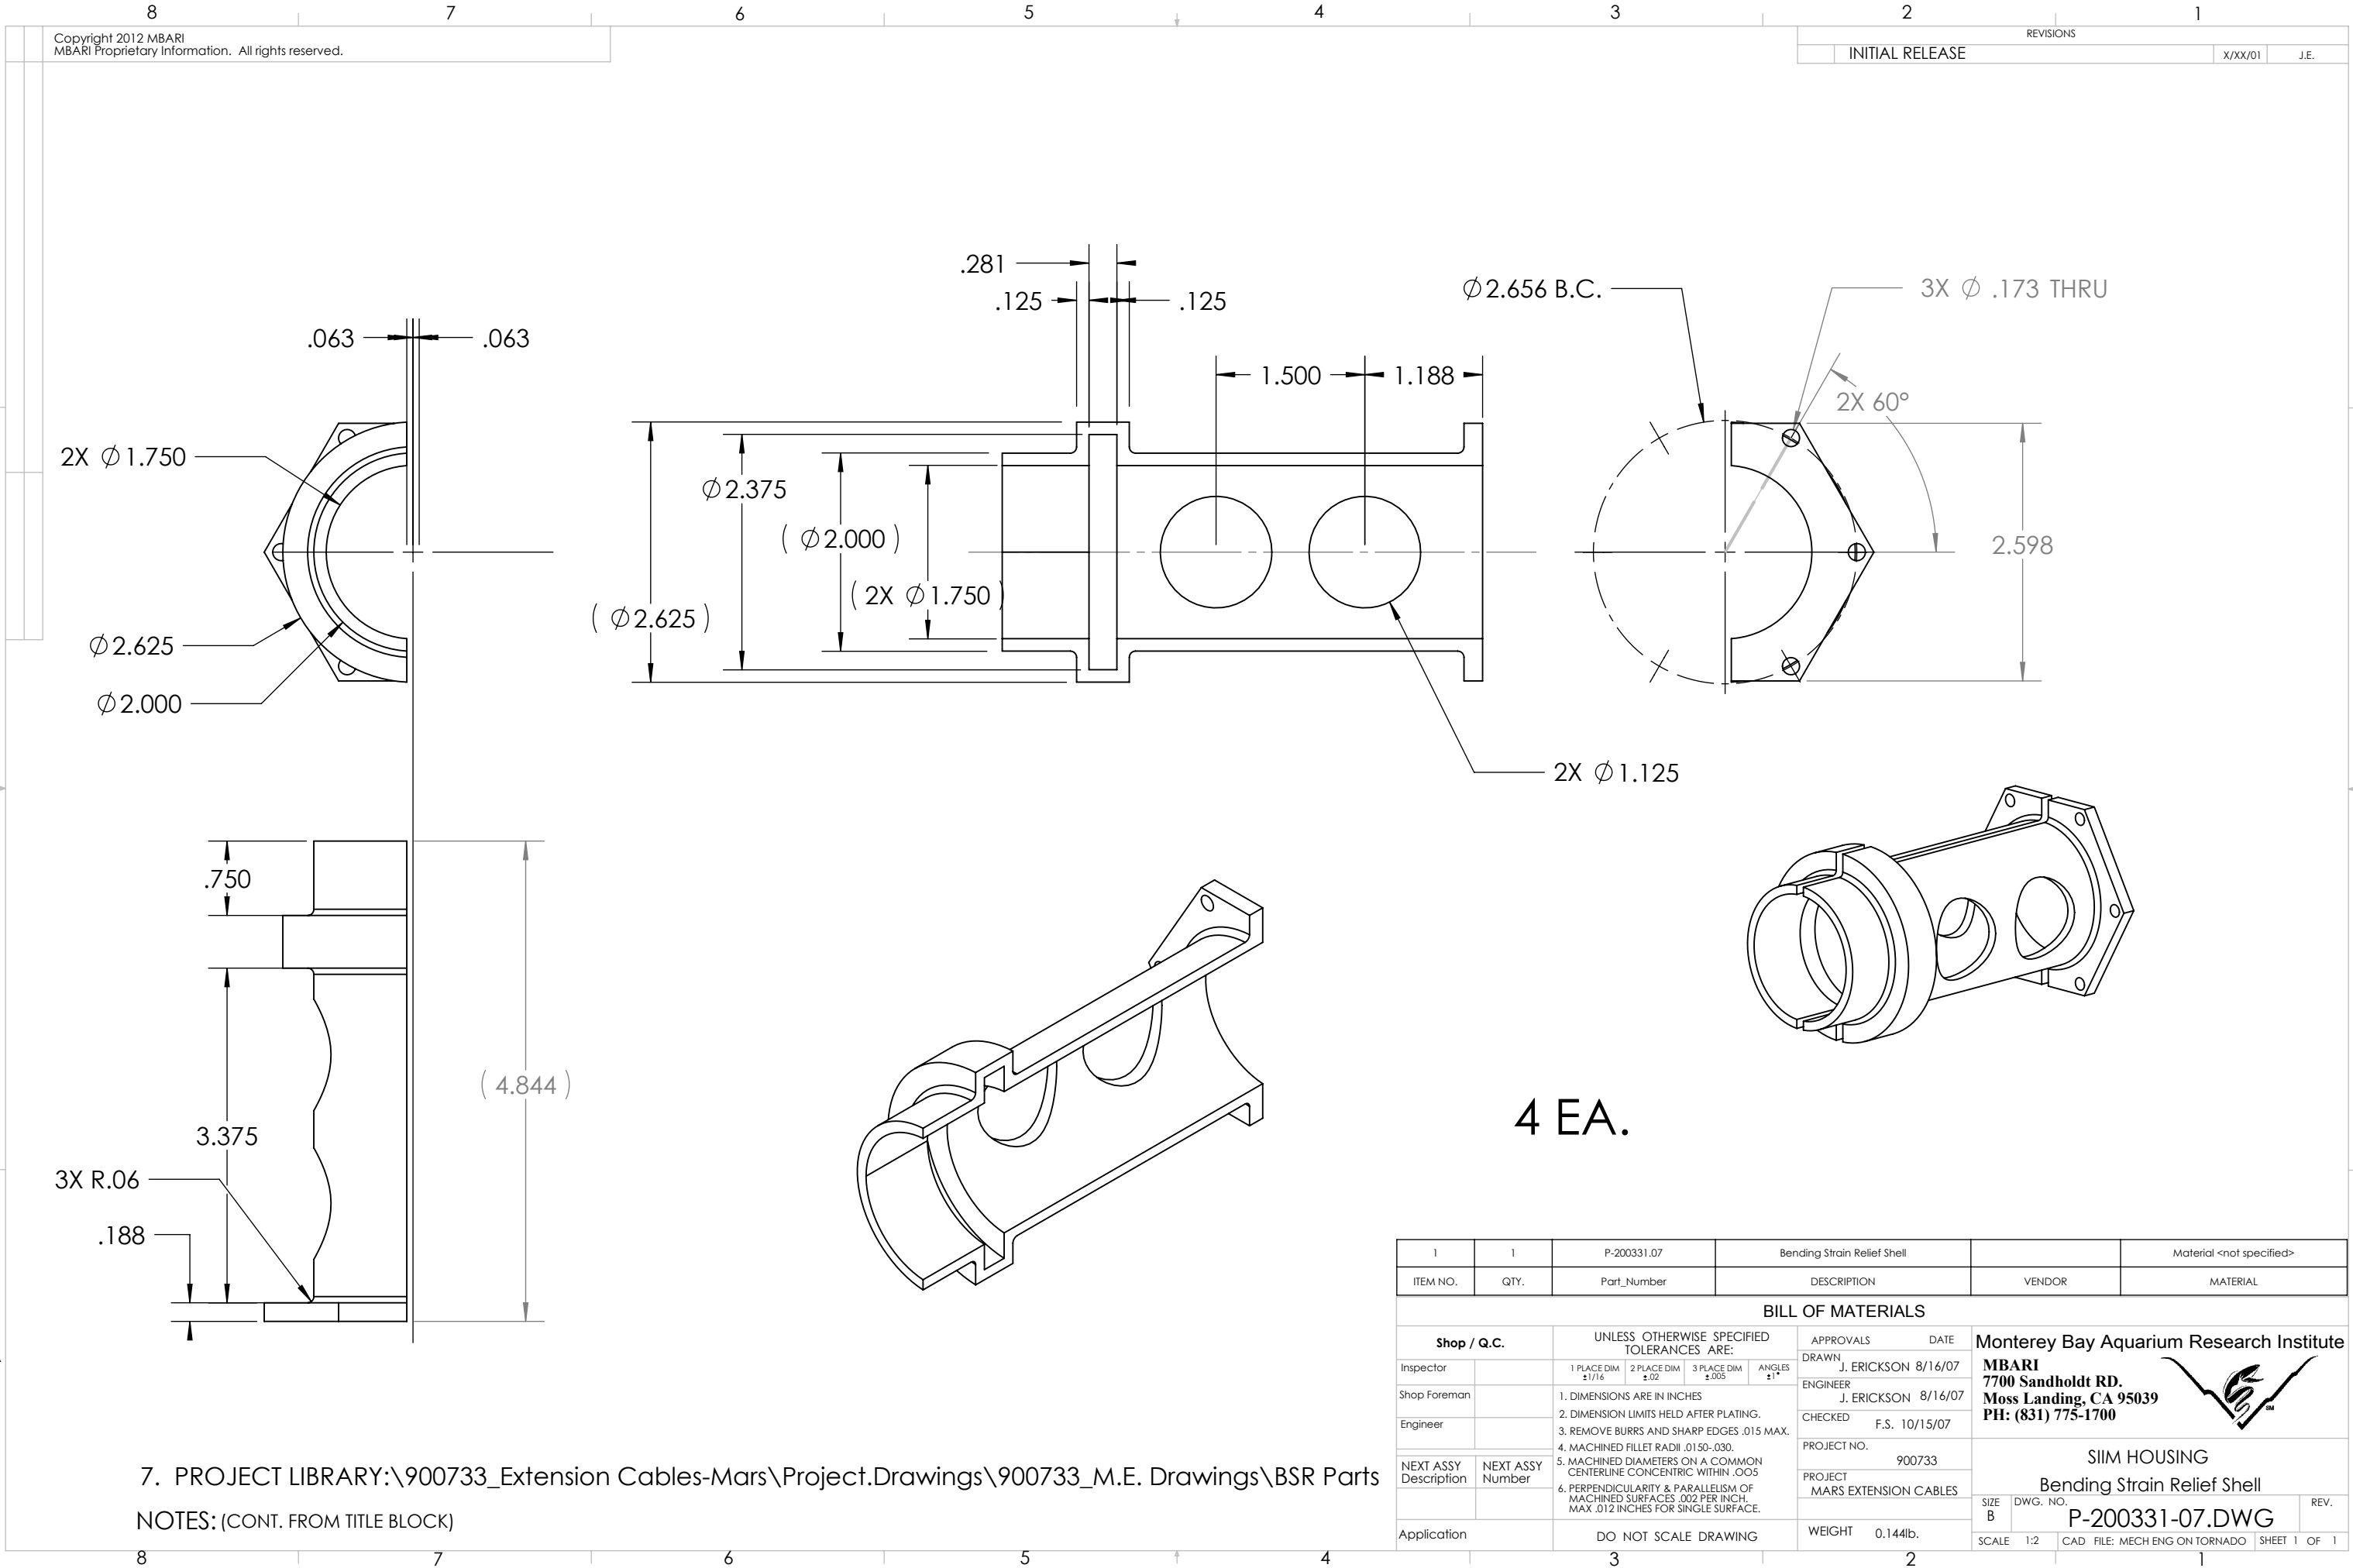

Copyright 2012 MBARI
MBARI Proprietary Information. All rights reserved.

REVISIONS		
INITIAL RELEASE	X/XX/01	J.E.

7. PROJECT LIBRARY:\900733_Extension Cables-Mars\Project.Drawings\900733_M.E. Drawings\BSR Parts

NOTES: (CONT. FROM TITLE BLOCK)

4 EA.

	1	P-200331.07	Bending Strain Relief Shell			Material <not specified>
ITEM NO.	QTY.	Part_Number	DESCRIPTION		VENDOR	MATERIAL
BILL OF MATERIALS						
Shop / Q.C.		UNLESS OTHERWISE SPECIFIED TOLERANCES ARE:			APPROVALS DATE	
Inspector		1 PLACE DIM ±1/16	2 PLACE DIM ±.02	3 PLACE DIM ±.005	DRAWN J. ERICKSON 8/16/07	
Shop Foreman		1. DIMENSIONS ARE IN INCHES 2. DIMENSION LIMITS HELD AFTER PLATING. 3. REMOVE BURRS AND SHARP EDGES .015 MAX. 4. MACHINED FILLET RADII .0150-.030. 5. MACHINED DIAMETERS ON A COMMON CENTERLINE CONCENTRIC WITHIN .005 6. PERPENDICULARITY & PARALLELISM OF MACHINED SURFACES .002 PER INCH. MAX .012 INCHES FOR SINGLE SURFACE.			ENGINEER J. ERICKSON 8/16/07	
Engineer					CHECKED F.S. 10/15/07	
					PROJECT NO. 900733	
NEXT ASSY Description	NEXT ASSY Number				PROJECT MARS EXTENSION CABLES	
Application		DO NOT SCALE DRAWING			WEIGHT 0.144lb.	
					Monterey Bay Aquarium Research Institute	
					MBARI 7700 Sandholdt RD. Moss Landing, CA 95039 PH: (831) 775-1700	
						
					SIIM HOUSING	
					Bending Strain Relief Shell	
					P-200331-07.DWG	
					SIZE B	REV.
					DWG. NO.	
					SCALE 1:2	
					CAD FILE: MECH ENG ON TORNADO	
					SHEET 1 OF 1	