

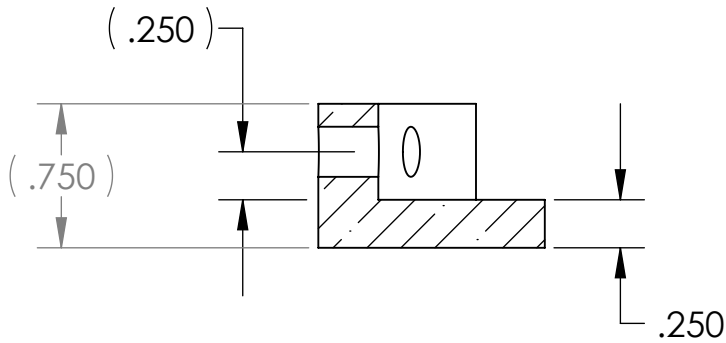
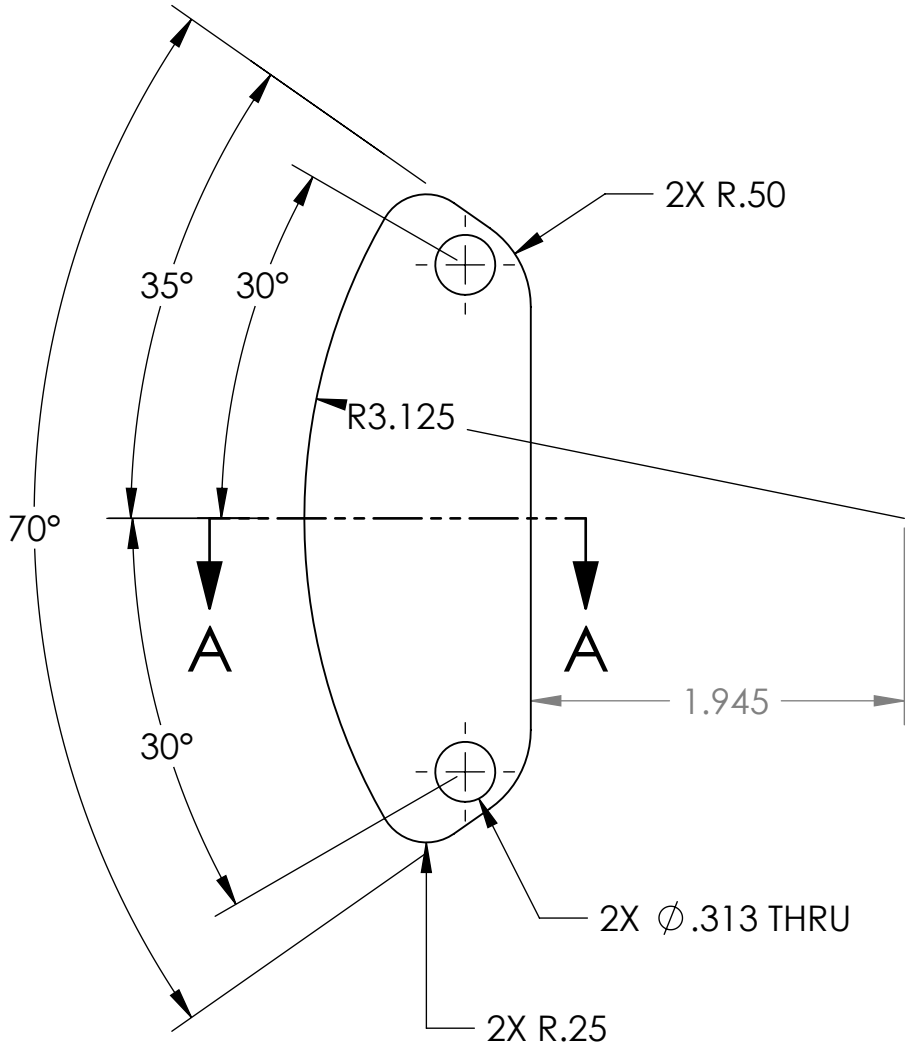
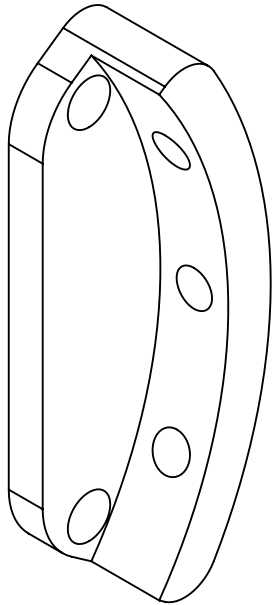
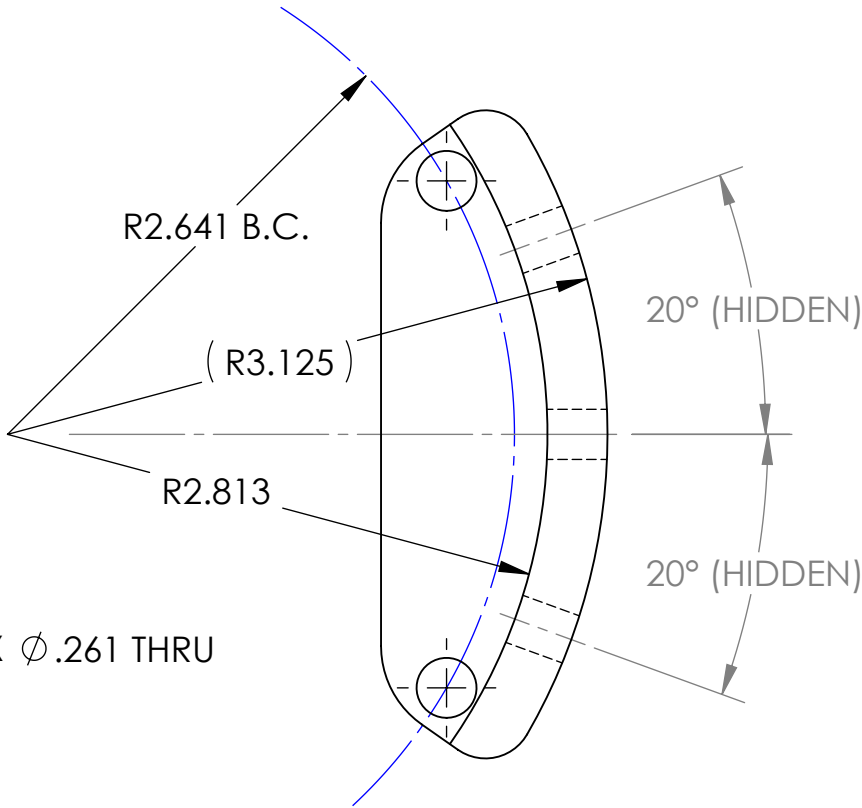


REVISIONS			
REV.	DESCRIPTION	DATE	APPROVED
	INITIAL RELEASE	X/XX/00	J.E.

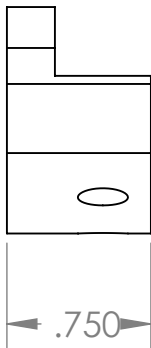

SECTION A-A

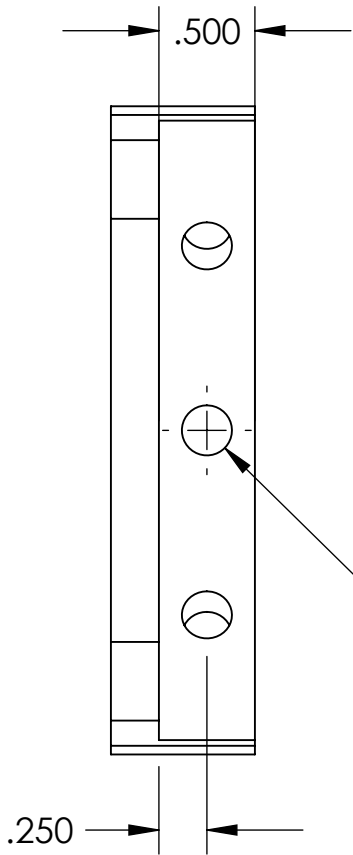

4 EA.

7. PROJECT LIBRARY:\900733_Extension Cables-Mars\Project.Drawings\900733_M.E. Drawings\BSR Parts

NOTES (CONT. FROM TITLE BLOCK)

	1	P-200353-07	BSR_StandBase		MBARI	6AL-4V Titanium		
ITEM NO.	QTY.	Part_Number	DESCRIPTION		Vendor	MATERIAL		
BILL OF MATERIALS								
Shop / Q.C.		UNLESS OTHERWISE SPECIFIED TOLERANCES ARE:			APPROVALS DATE			
Inspector		1 PLACE DIM ±1/16	2 PLACE DIM ±.02	3 PLACE DIM ±.005	ANGLES ±1°	DRAWN J. ERICKSON 8/29/07		
Shop Foreman		1. DIMENSIONS ARE IN INCHES 2. DIMENSION LIMITS HELD AFTER PLATING. 3. REMOVE BURRS AND SHARP EDGES .015 MAX. 4. MACHINED FILLET RADII .0150-.030. 5. MACHINED DIAMETERS ON A COMMON CENTERLINE CONCENTRIC WITHIN .005 6. PERPENDICULARITY & PARALLELISM OF MACHINED SURFACES .002 PER INCH. MAX .012 INCHES FOR SINGLE SURFACE.				ENGINEER J. ERICKSON 8/29/07		
Engineer						CHECKED F.S. 10/15/07		
NEXT ASSY Description	NEXT ASSY Number					PROJECT NO. 900733		
	A-200369-07	PROJECT MARS EXTENSION CABLES				MOBB EXTENSION CABLE ASSEM BSR_STANDBASE		
Application		DO NOT SCALE DRAWING		WEIGHT 0.21 lb.		SIZE B	DWG. NO. P-200353-07.DWG	REV.
						SCALE 1:1	CAD FILE: MECH ENG ON TORNADO	SHEET 1 OF 1