


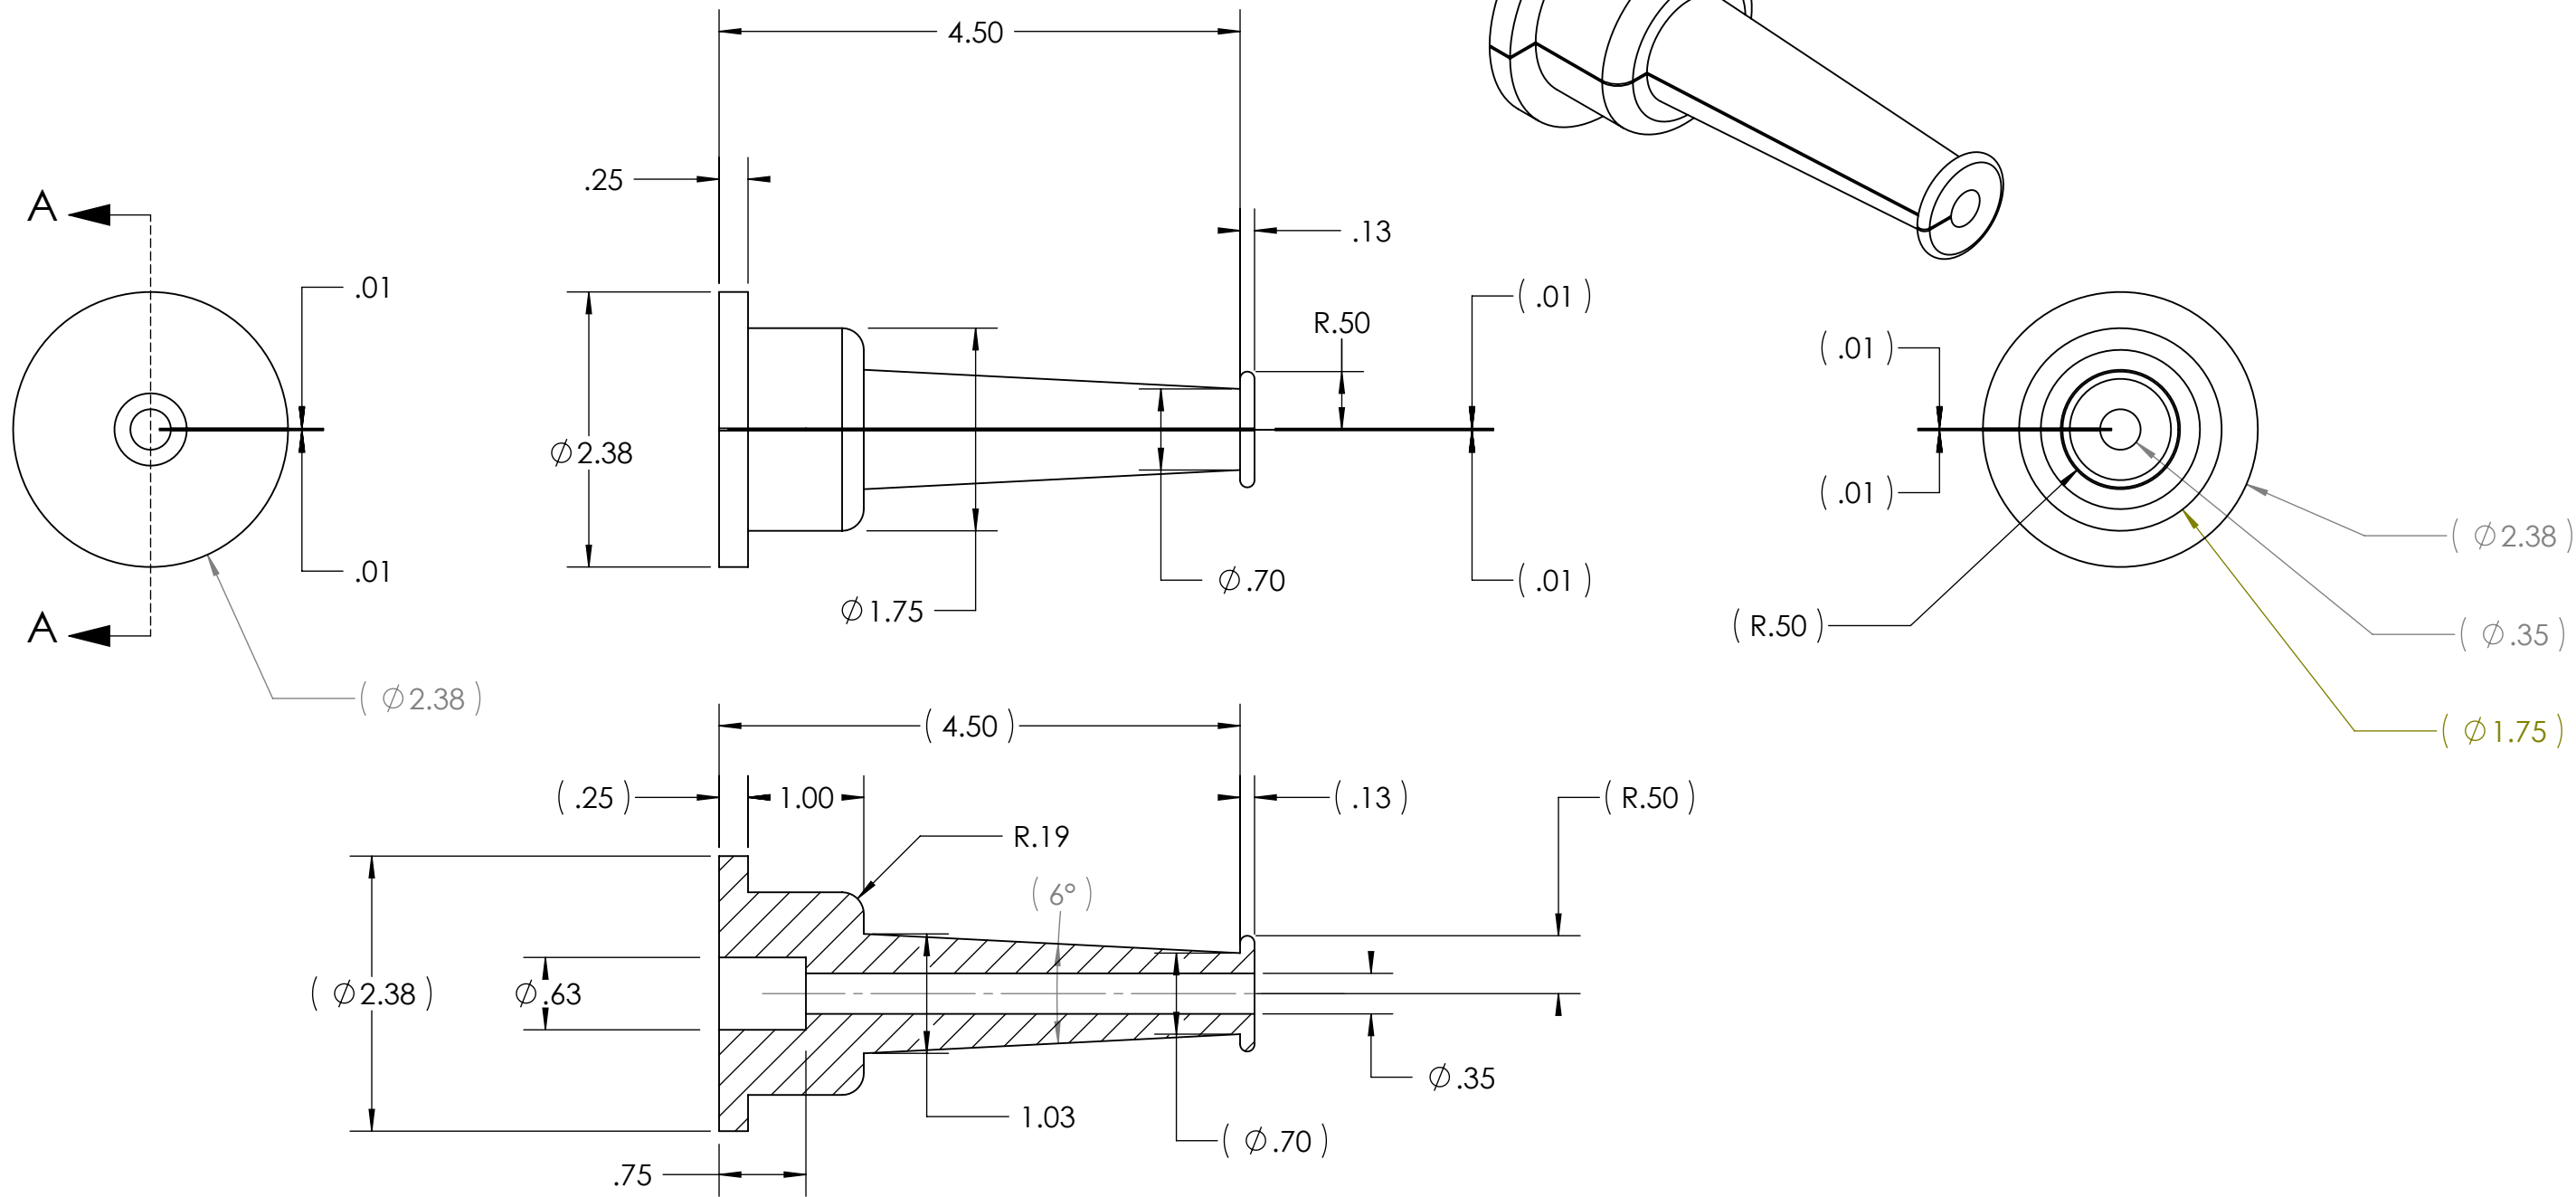

SECTION A-A
SCALE 1 : 1.5

7. PROJECT LIBRARY:\900733_Extension Cables-Mars\Project.Drawings\900733_M.E. Drawings\BSR Parts

NOTES: (CONT. FROM TITLE BLOCK)

1	1	P-200671-09	Bend-Stiffener_Rev.A	Smooth-On	Smooth-On VytoFlex 60
ITEM NO.	QTY.	Part_Number	DESCRIPTION	Vendor	MATERIAL
BILL OF MATERIALS					
Shop / Q.C.		UNLESS OTHERWISE SPECIFIED TOLERANCES ARE:		APPROVALS DATE	
Inspector		1 PLACE DIM ±1/16	2 PLACE DIM ±.02	3 PLACE DIM ±.005	ANGLES ±1°
Shop Foreman		1. DIMENSIONS ARE IN INCHES		DRAWN J. ERICKSON 8/6/07	
Engineer		2. DIMENSION LIMITS HELD AFTER PLATING.		ENGINEER J. ERICKSON 8/6/07	
		3. REMOVE BURRS AND SHARP EDGES .015 MAX.		CHECKED F.S. 10/15/07	
		4. MACHINED FILLET RADII .0150-.030.		PROJECT NO. 900733	
NEXT ASSY Description	NEXT ASSY Number	5. MACHINED DIAMETERS ON A COMMON CENTERLINE CONCENTRIC WITHIN .005		PROJECT MARS EXTENSION CABLES	
	A-200369-07	6. PERPENDICULARITY & PARALLELISM OF MACHINED SURFACES .002 PER INCH. MAX .012 INCHES FOR SINGLE SURFACE.		WEIGHT 0.176 lb.	
Application		DO NOT SCALE DRAWING		SCALE 1:4	

Monterey Bay Aquarium Research Institute		
MBARI		
7700 Sandholdt RD.		
Moss Landing, CA 95039		
PH: (831) 775-1700		
		
MARS EXTENSION CABLES		
P-200671-09_Bend-Stiffener_Rev.A		
SIZE B	DWG. NO. P-200671-09 .DWG	REV.
SCALE 1:4	CAD FILE: MECH ENG ON TORNADO	SHEET 1 OF 1