

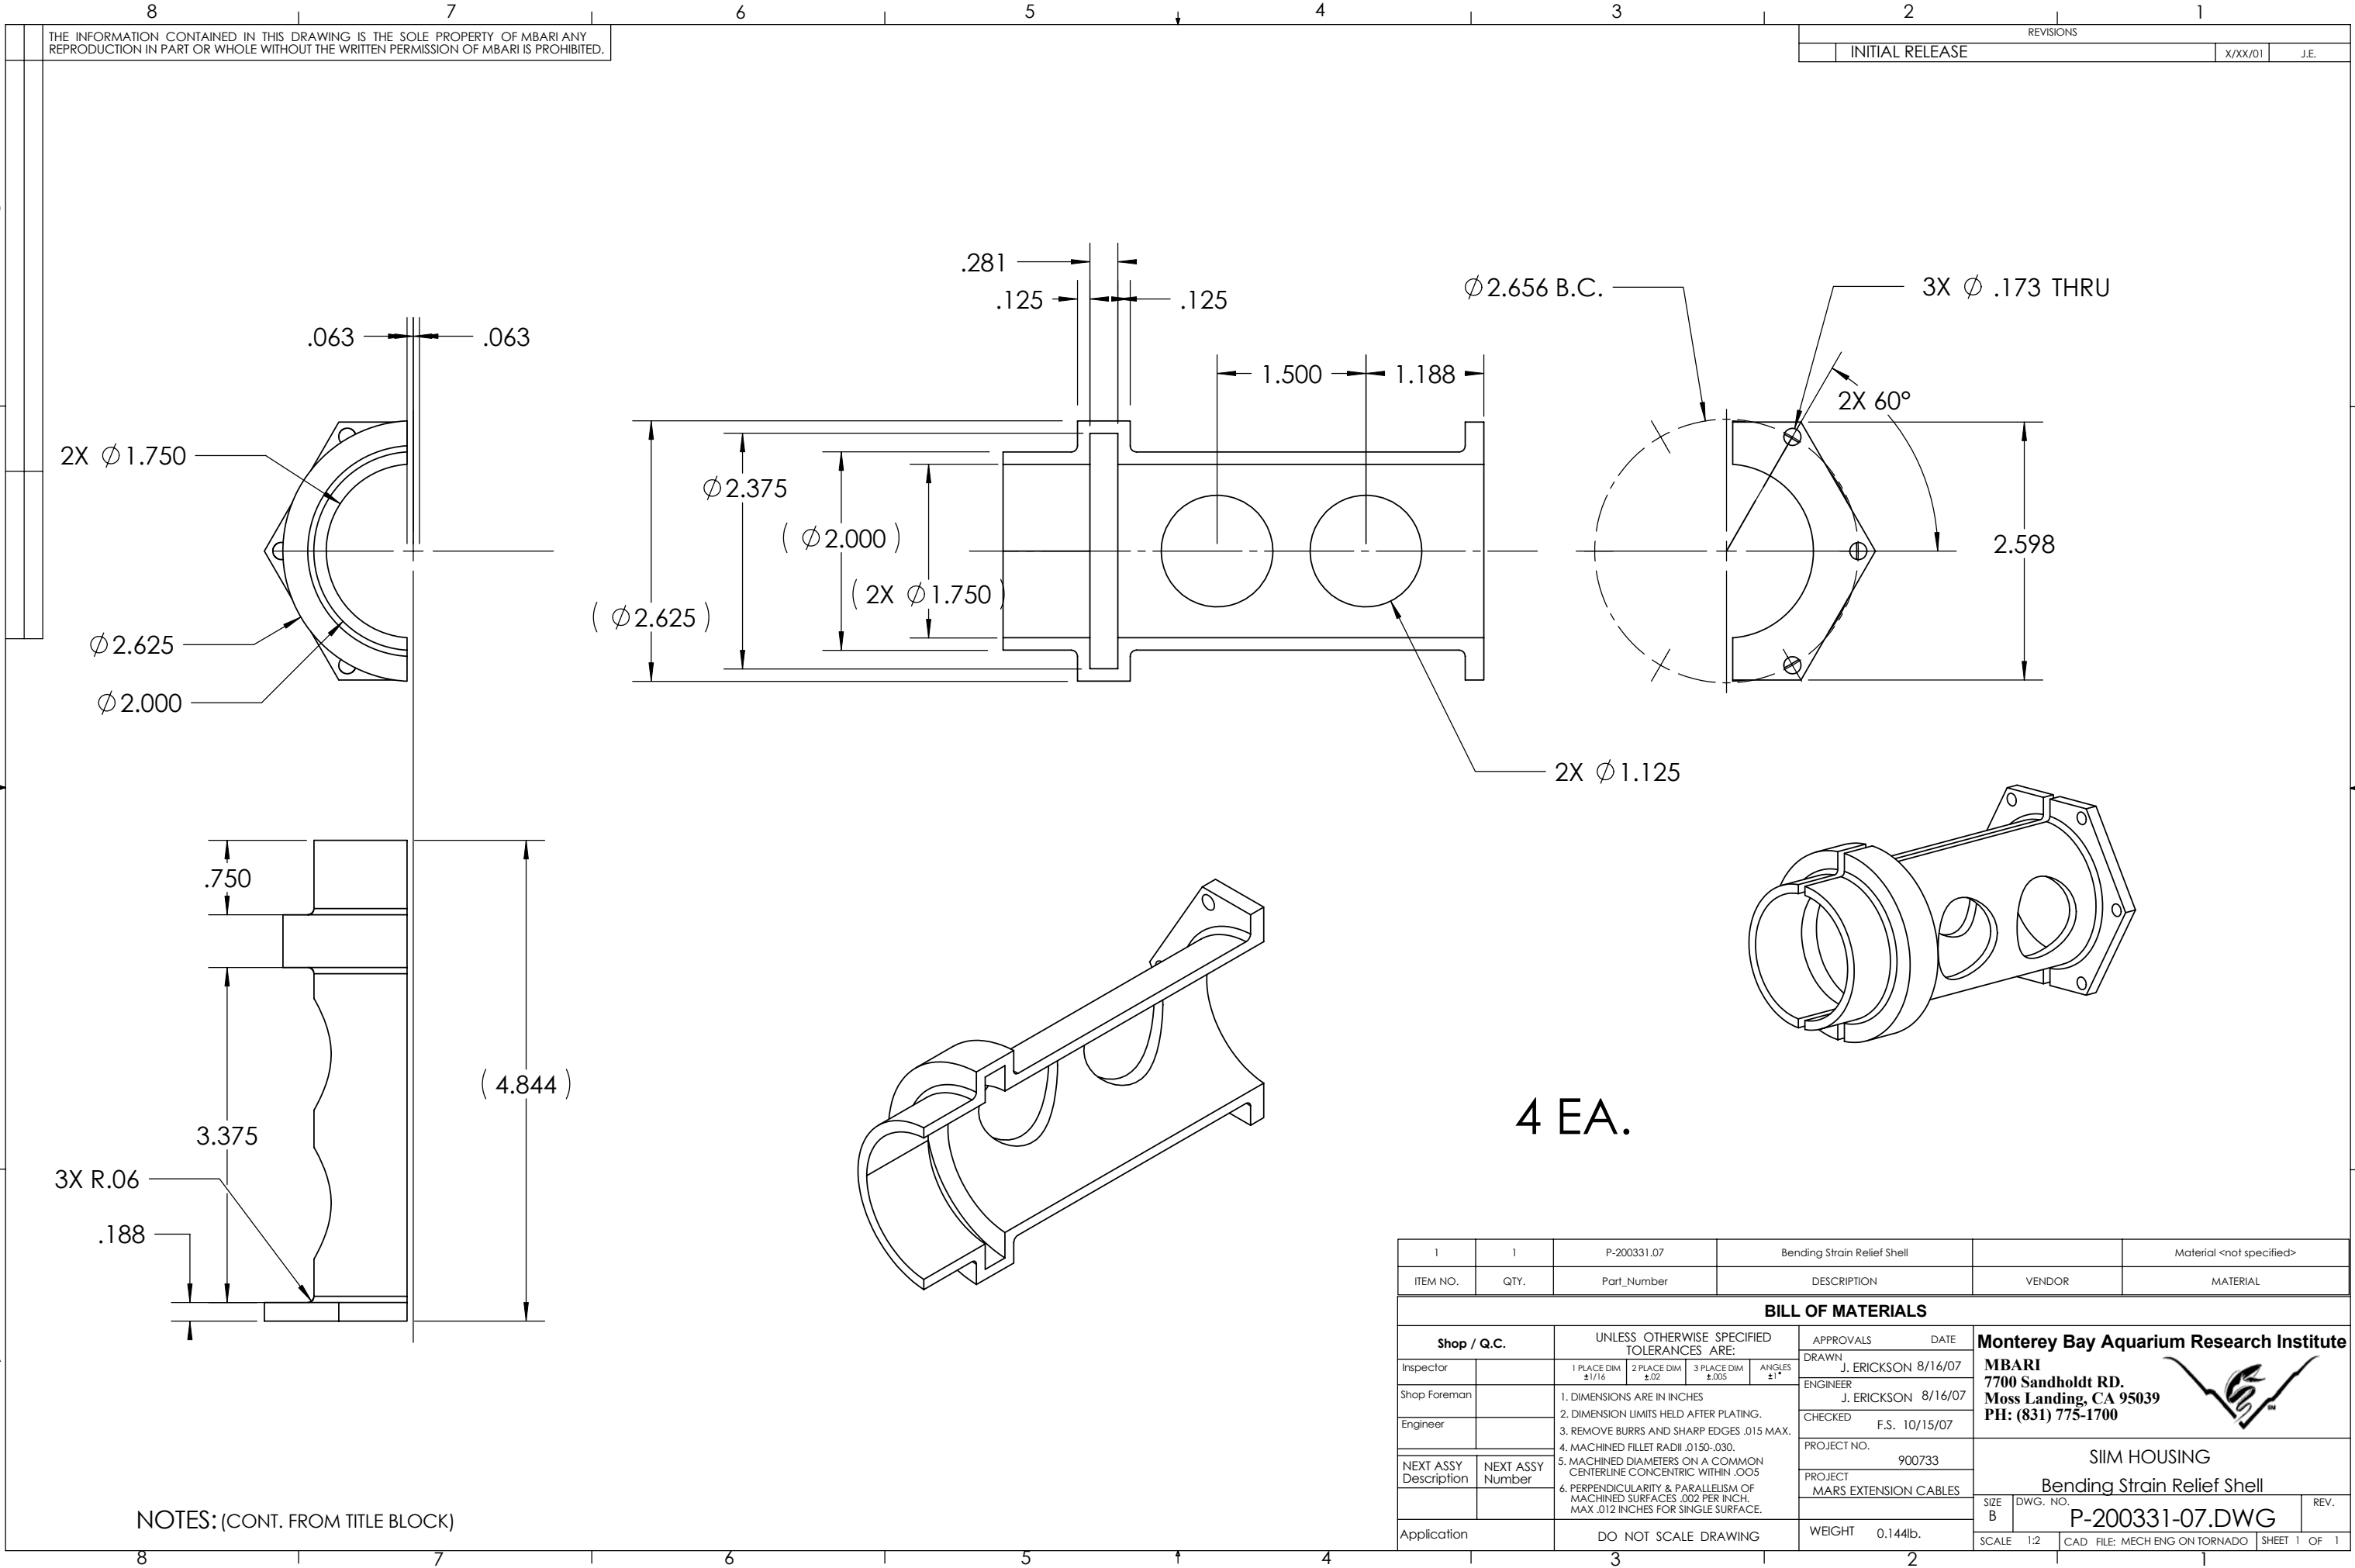
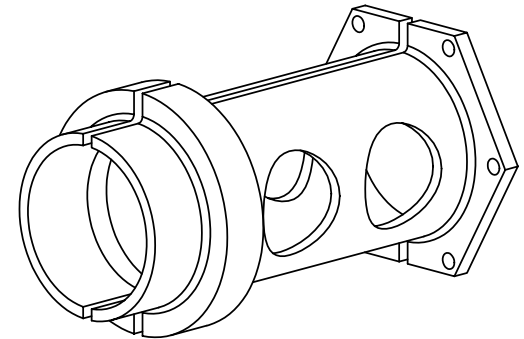
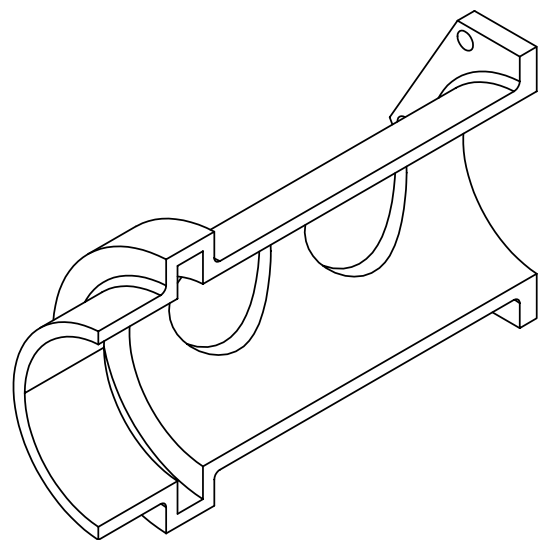
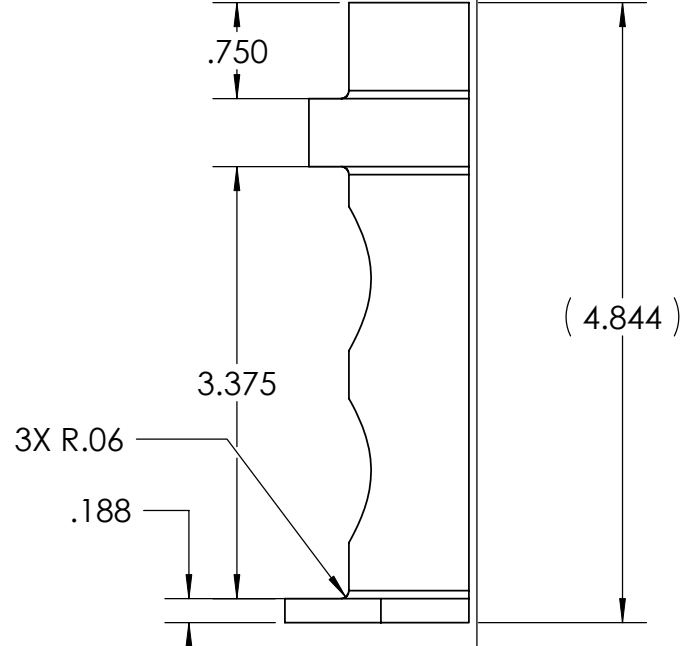
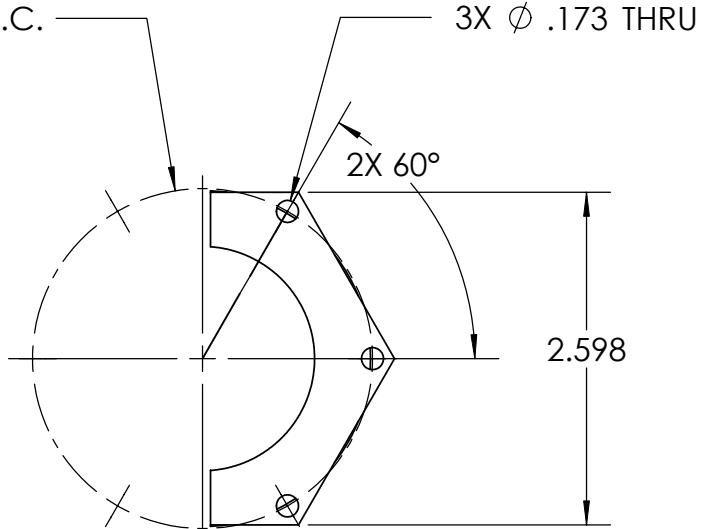


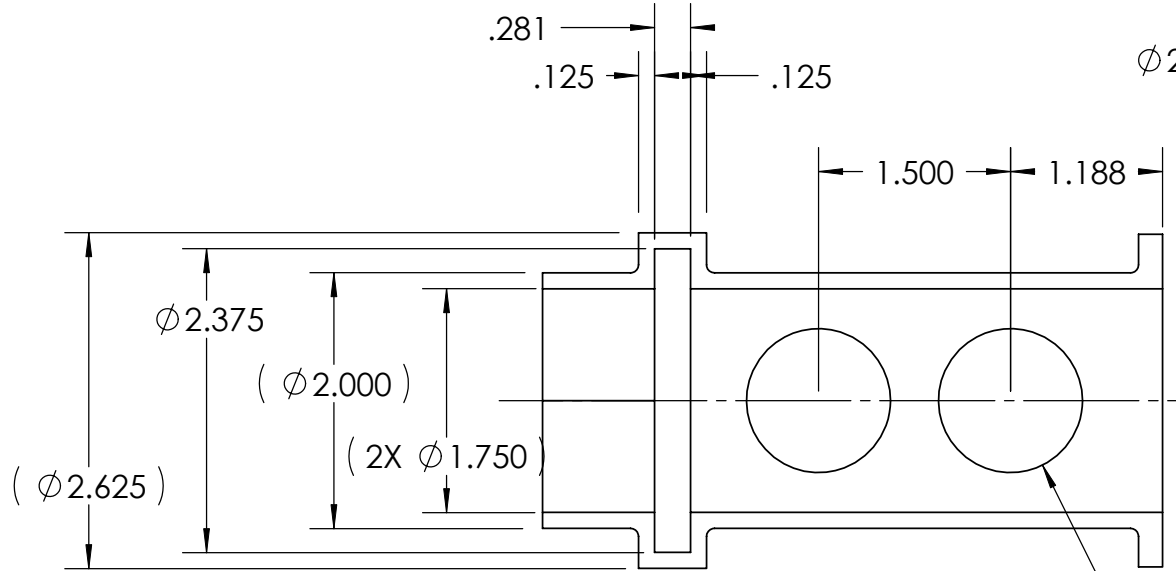

THE INFORMATION CONTAINED IN THIS DRAWING IS THE SOLE PROPERTY OF MBARI ANY REPRODUCTION IN PART OR WHOLE WITHOUT THE WRITTEN PERMISSION OF MBARI IS PROHIBITED.

REVISIONS		
INITIAL RELEASE	X/XX/01	J.E.

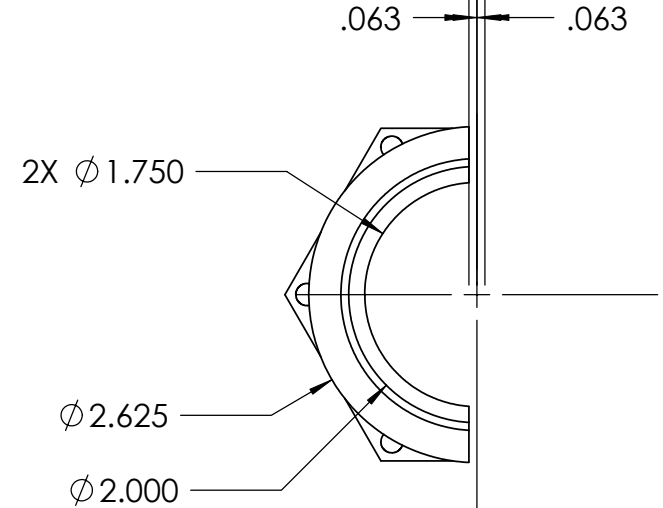

4 EA.

NOTES: (CONT. FROM TITLE BLOCK)

1	1	P-200331.07	Bending Strain Relief Shell		Material <not specified>	
ITEM NO.	QTY.	Part_Number	DESCRIPTION		VENDOR	MATERIAL
BILL OF MATERIALS						
Shop / Q.C.		UNLESS OTHERWISE SPECIFIED TOLERANCES ARE:			APPROVALS DATE	
Inspector		1 PLACE DIM ±1/16	2 PLACE DIM ±.02	3 PLACE DIM ±.005	ANGLES ±1°	DRAWN J. ERICKSON 8/16/07
Shop Foreman		1. DIMENSIONS ARE IN INCHES				ENGINEER J. ERICKSON 8/16/07
Engineer		2. DIMENSION LIMITS HELD AFTER PLATING.				CHECKED F.S. 10/15/07
		3. REMOVE BURRS AND SHARP EDGES .015 MAX.				PROJECT NO. 900733
		4. MACHINED FILLET RADII .0150-.030.				PROJECT MARS EXTENSION CABLES
NEXT ASSY Description	NEXT ASSY Number	5. MACHINED DIAMETERS ON A COMMON CENTERLINE CONCENTRIC WITHIN .005				
		6. PERPENDICULARITY & PARALLELISM OF MACHINED SURFACES .002 PER INCH. MAX .012 INCHES FOR SINGLE SURFACE.				
Application		DO NOT SCALE DRAWING			WEIGHT 0.144lb.	
					SIZE B	DWG. NO. P-200331-07.DWG
					SCALE 1:2	REV. SHEET 1 OF 1
					CAD FILE: MECH ENG ON TORNADO	

Monterey Bay Aquarium Research Institute

MBARI

7700 Sandholdt RD.

Moss Landing, CA 95039

PH: (831) 775-1700



SIIM HOUSING

Bending Strain Relief Shell

SIZE B

DWG. NO. P-200331-07.DWG

REV.