


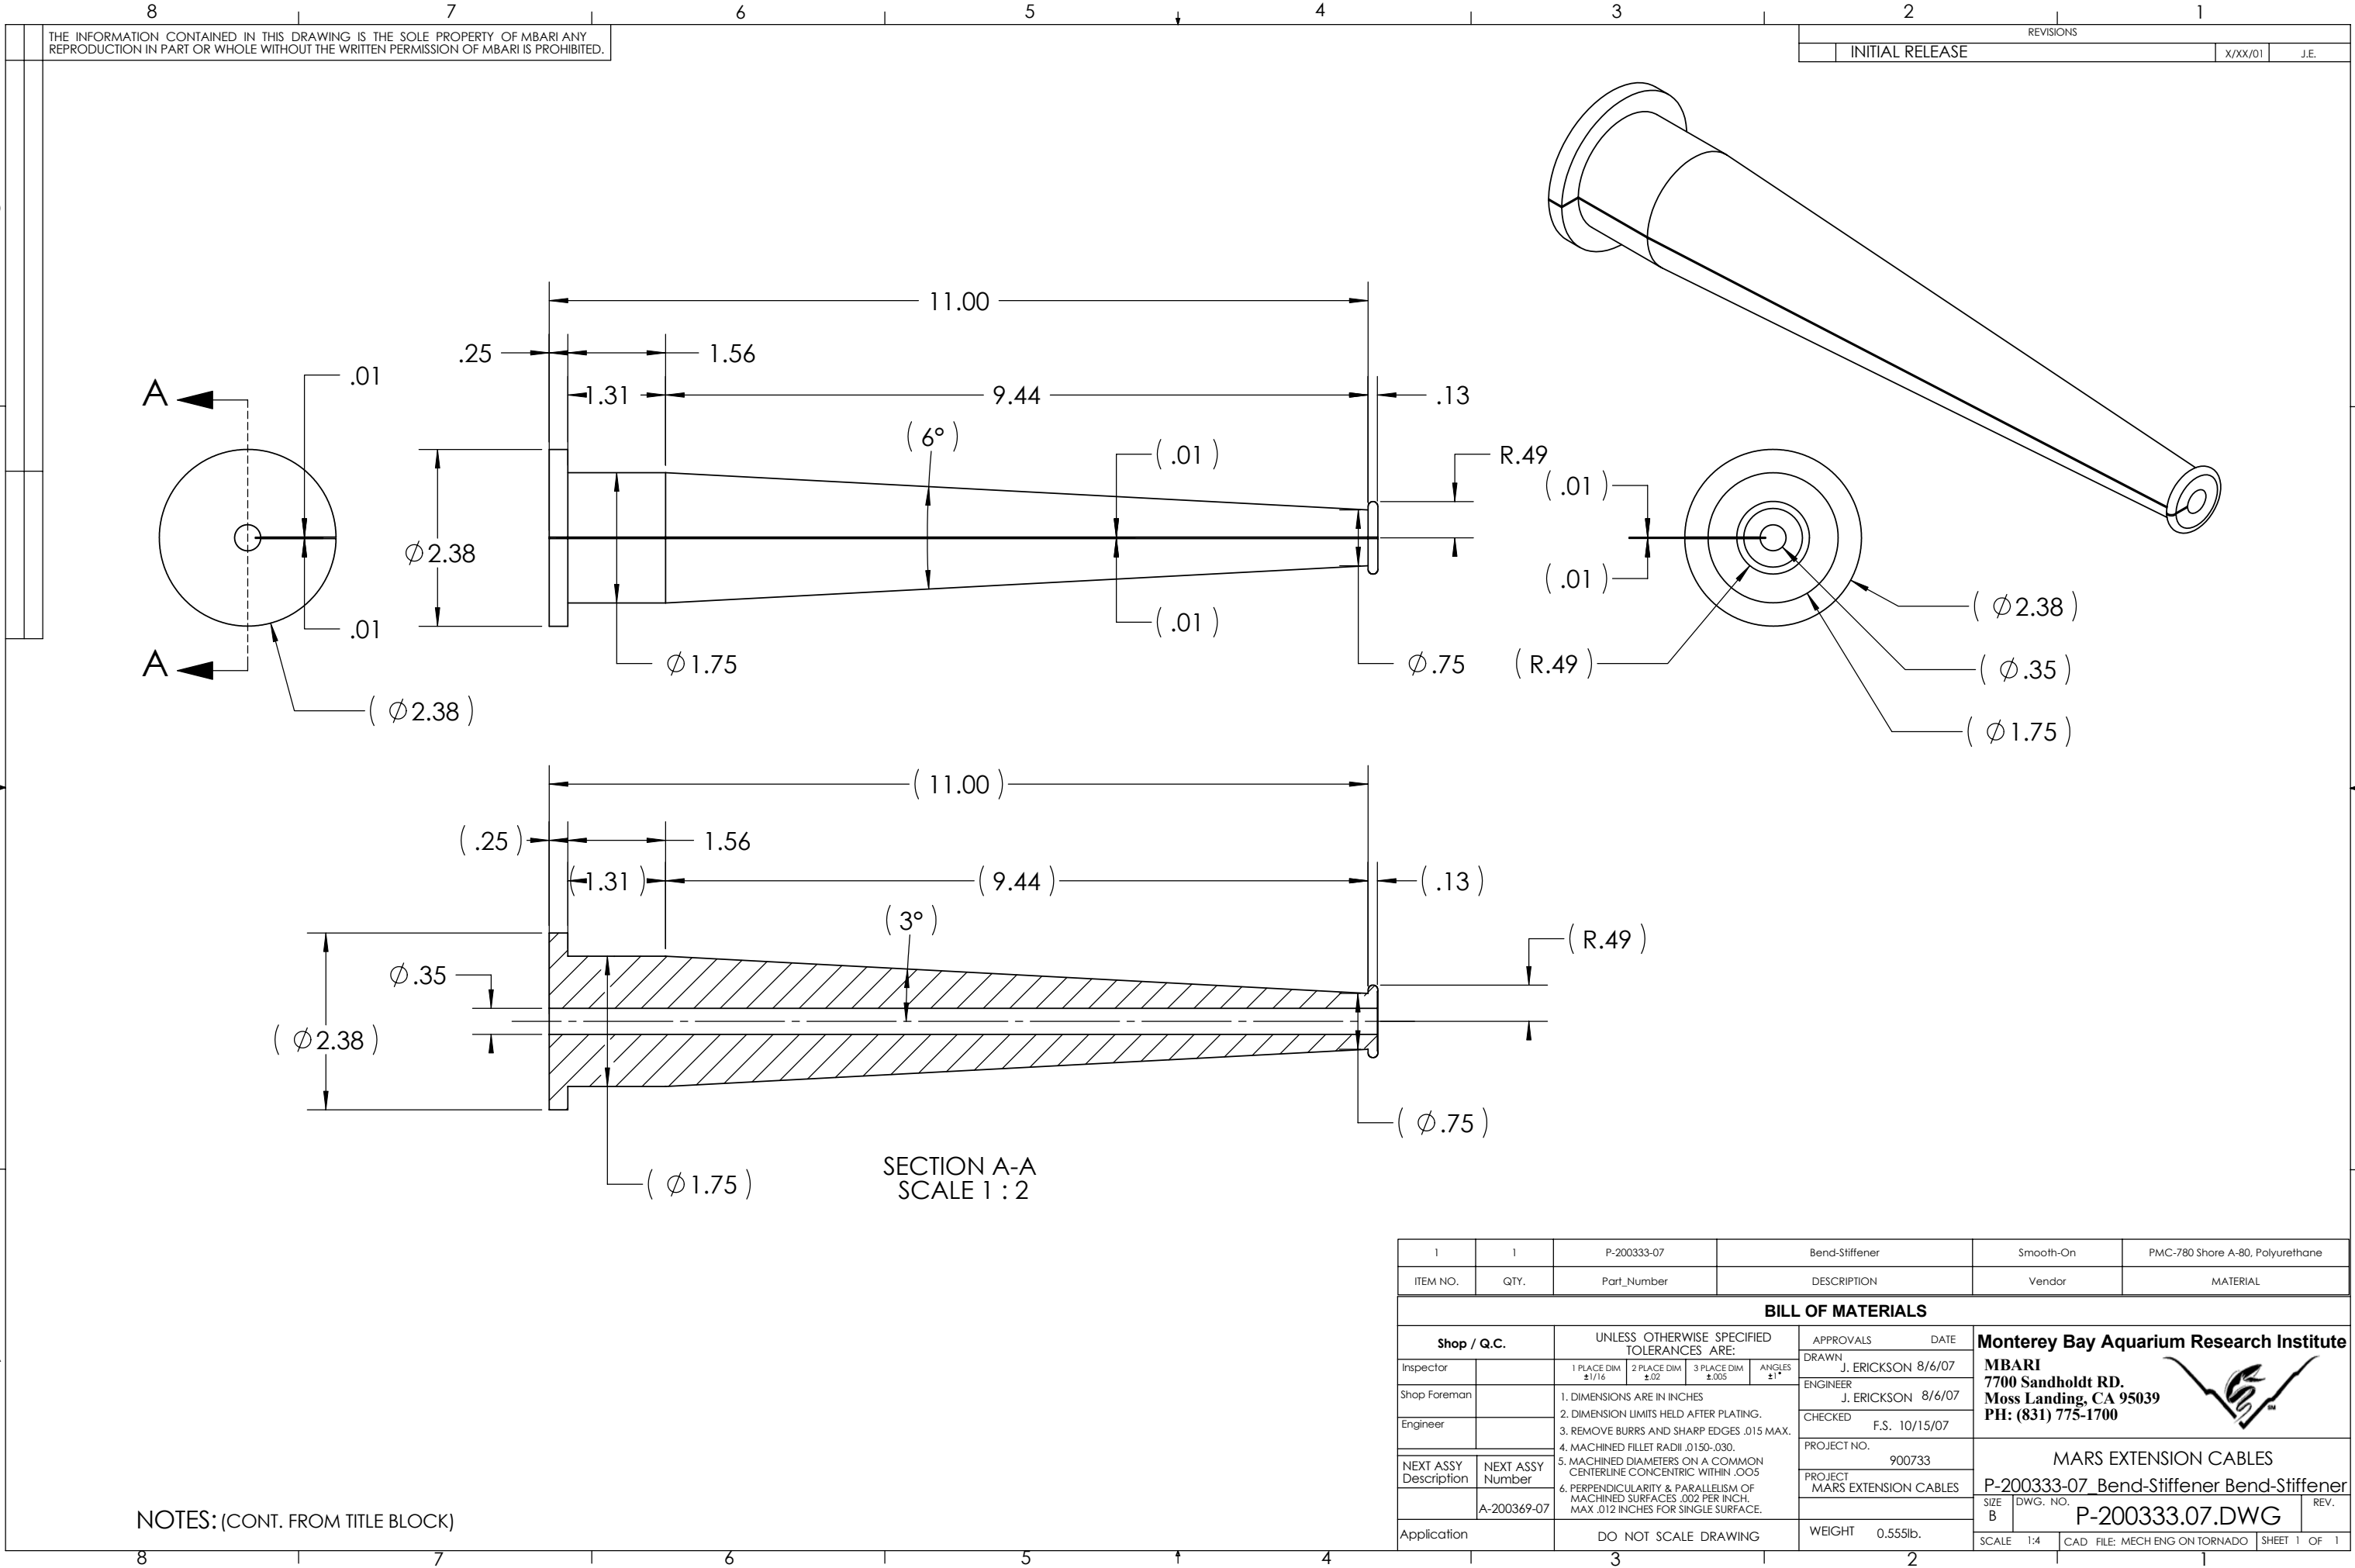

THE INFORMATION CONTAINED IN THIS DRAWING IS THE SOLE PROPERTY OF MBARI ANY REPRODUCTION IN PART OR WHOLE WITHOUT THE WRITTEN PERMISSION OF MBARI IS PROHIBITED.

REVISIONS		
INITIAL RELEASE	X/XX/01	J.E.

NOTES: (CONT. FROM TITLE BLOCK)

1	1	P-200333-07	Bend-Stiffener	Smooth-On	PMC-780 Shore A-80, Polyurethane
ITEM NO.	QTY.	Part_Number	DESCRIPTION	Vendor	MATERIAL
BILL OF MATERIALS					
Shop / Q.C.		UNLESS OTHERWISE SPECIFIED TOLERANCES ARE:		APPROVALS DATE	
Inspector		1 PLACE DIM ±1/16	2 PLACE DIM ±.02	3 PLACE DIM ±.005	ANGLES ±1°
Shop Foreman		1. DIMENSIONS ARE IN INCHES 2. DIMENSION LIMITS HELD AFTER PLATING. 3. REMOVE BURRS AND SHARP EDGES .015 MAX. 4. MACHINED FILLET RADII .0150-.030. 5. MACHINED DIAMETERS ON A COMMON CENTERLINE CONCENTRIC WITHIN .005 6. PERPENDICULARITY & PARALLELISM OF MACHINED SURFACES .002 PER INCH. MAX .012 INCHES FOR SINGLE SURFACE.		DRAWN J. ERICKSON 8/6/07	
Engineer				ENGINEER J. ERICKSON 8/6/07	
NEXT ASSY Description	NEXT ASSY Number			CHECKED F.S. 10/15/07	
	A-200369-07			PROJECT NO. 900733	
Application		DO NOT SCALE DRAWING		PROJECT MARS EXTENSION CABLES	
				WEIGHT 0.555lb.	
				Monterey Bay Aquarium Research Institute MBARI 7700 Sandholdt RD. Moss Landing, CA 95039 PH: (831) 775-1700	
				MARS EXTENSION CABLES P-200333-07_Bend-Stiffener Bend-Stiffener	
				SIZE B	DWG. NO. P-200333.07.DWG
				SCALE 1:4	REV.
				CAD FILE: MECH ENG ON TORNADO	SHEET 1 OF 1