


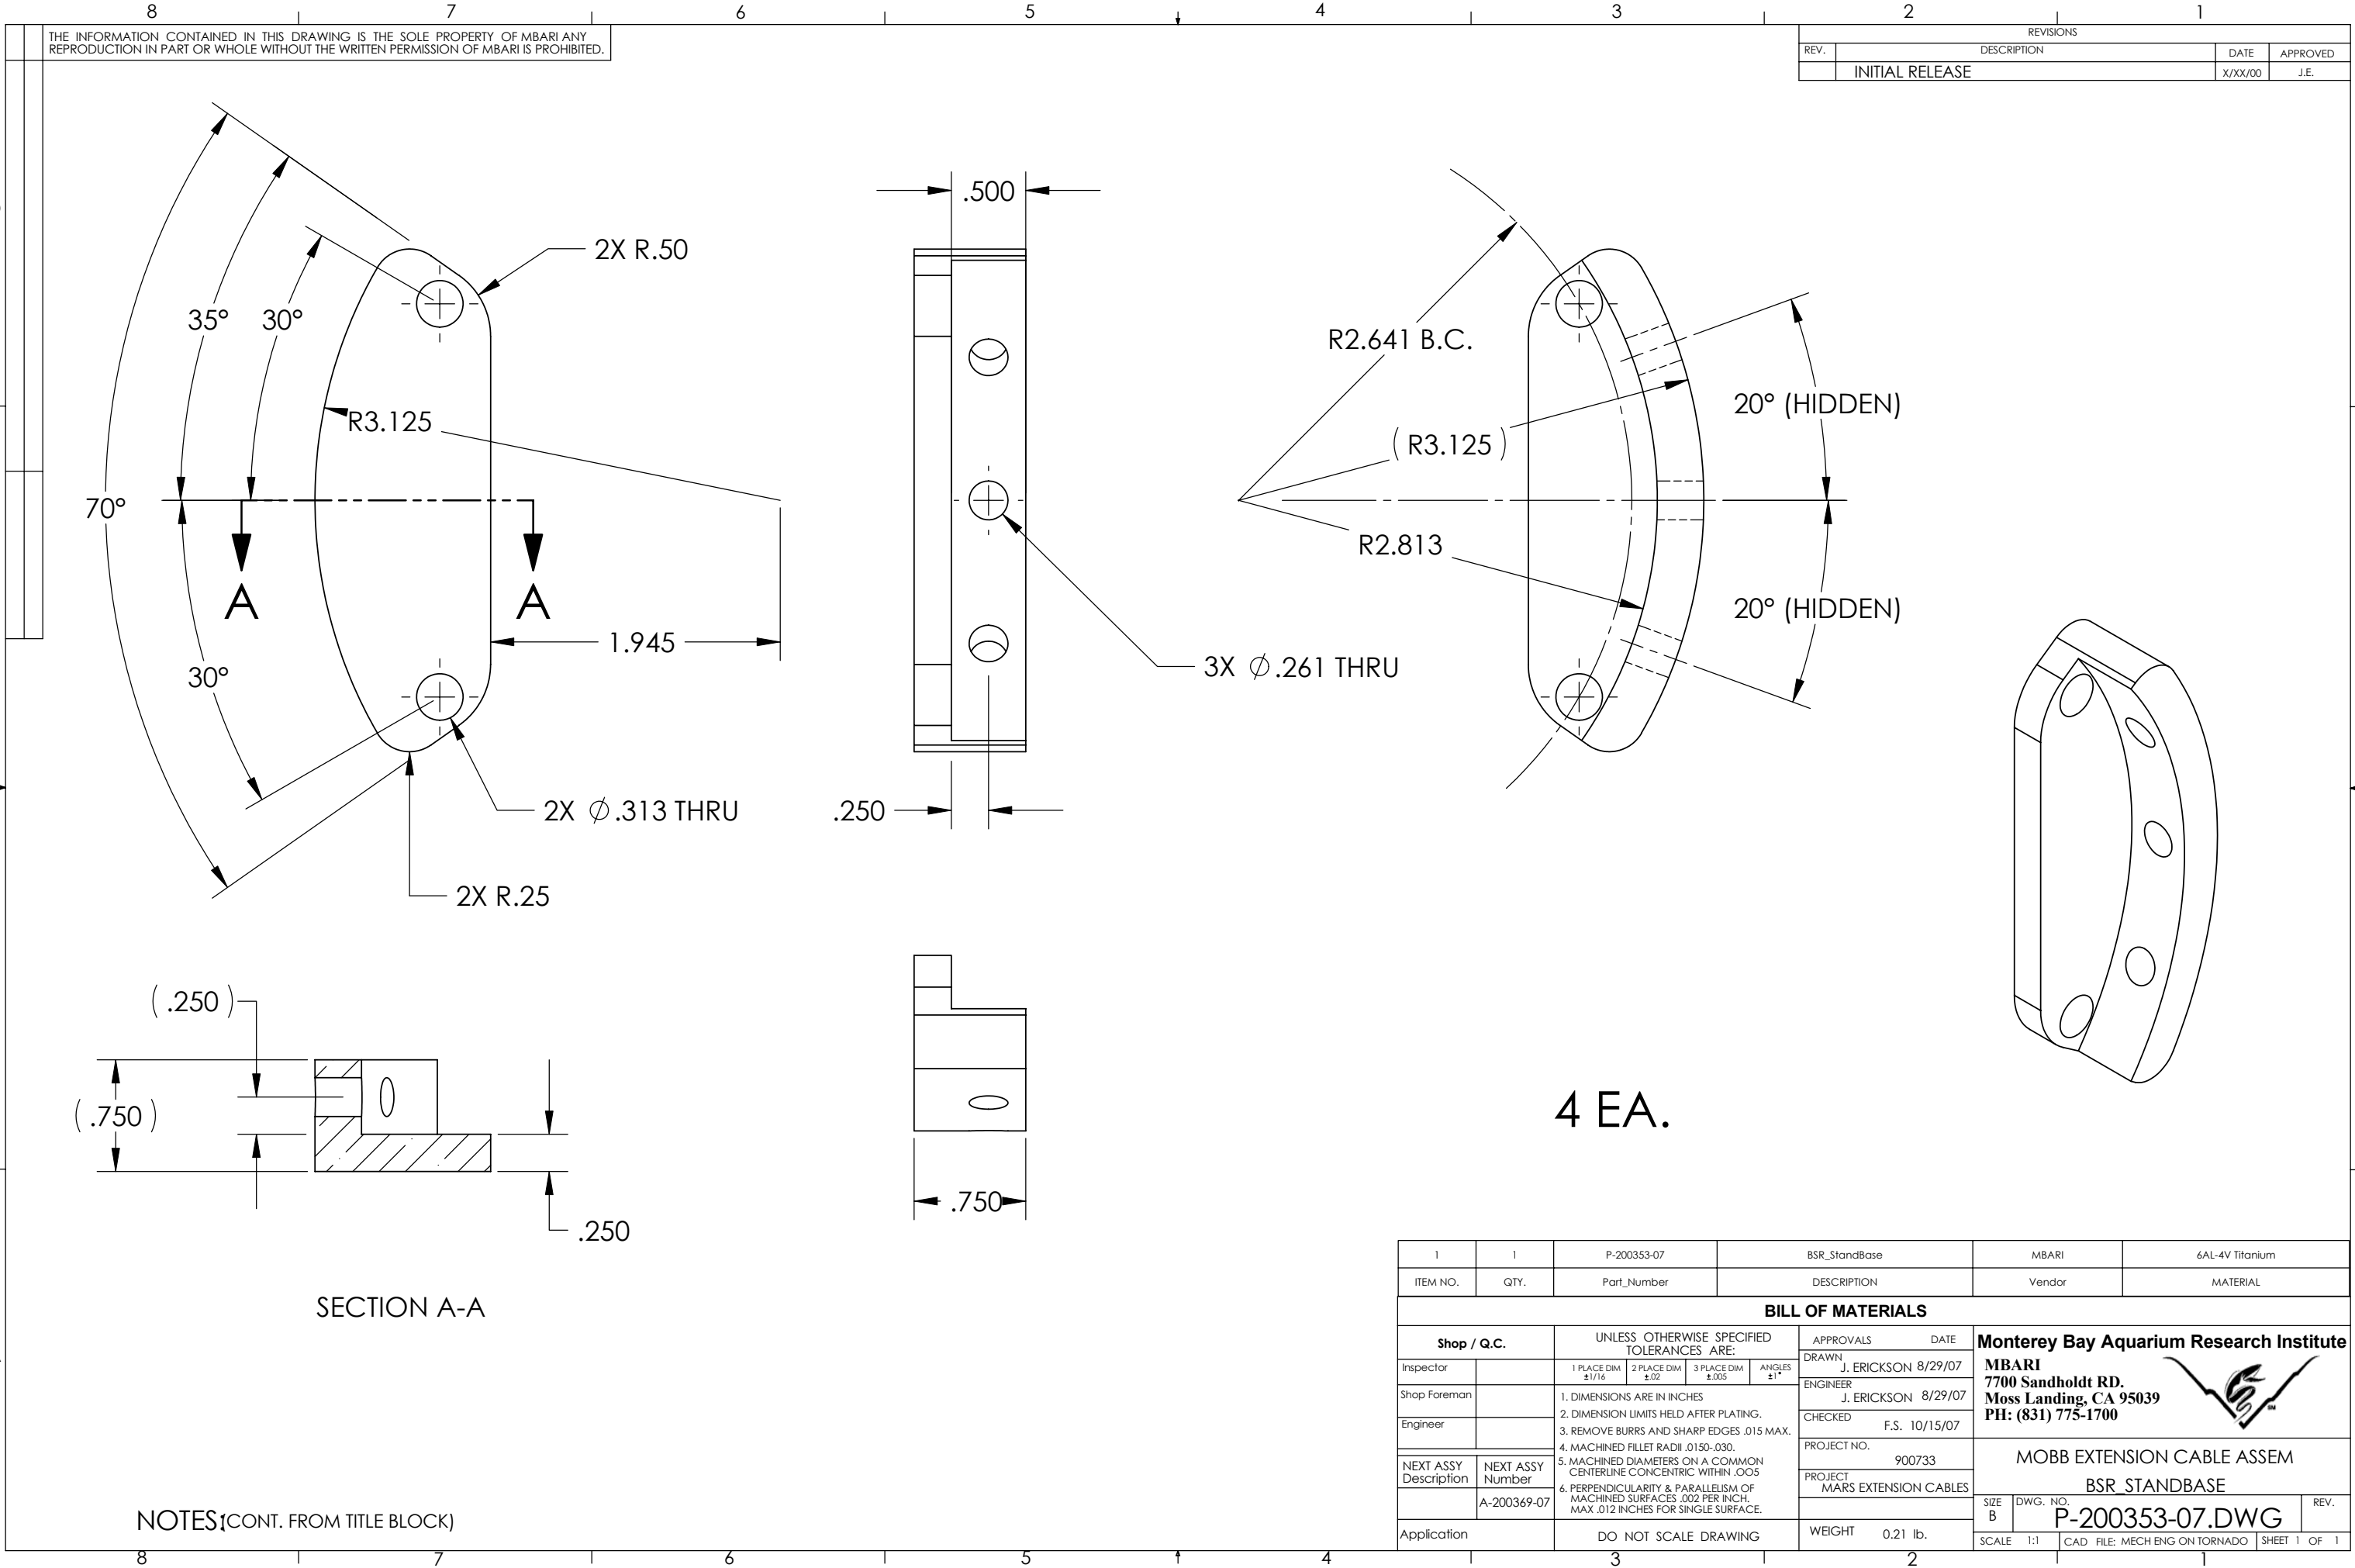

THE INFORMATION CONTAINED IN THIS DRAWING IS THE SOLE PROPERTY OF MBARI ANY REPRODUCTION IN PART OR WHOLE WITHOUT THE WRITTEN PERMISSION OF MBARI IS PROHIBITED.

REVISIONS			
REV.	DESCRIPTION	DATE	APPROVED
	INITIAL RELEASE	X/XX/00	J.E.

SECTION A-A

NOTES (CONT. FROM TITLE BLOCK)

4 EA.

1	1	P-200353-07	BSR_StandBase	MBARI	6AL-4V Titanium
ITEM NO.	QTY.	Part_Number	DESCRIPTION	Vendor	MATERIAL
BILL OF MATERIALS					
Shop / Q.C.		UNLESS OTHERWISE SPECIFIED TOLERANCES ARE:		APPROVALS DATE	
Inspector		1 PLACE DIM ±1/16	2 PLACE DIM ±.02	3 PLACE DIM ±.005	ANGLES ±1°
Shop Foreman		1. DIMENSIONS ARE IN INCHES 2. DIMENSION LIMITS HELD AFTER PLATING. 3. REMOVE BURRS AND SHARP EDGES .015 MAX. 4. MACHINED FILLET RADII .0150-.030. 5. MACHINED DIAMETERS ON A COMMON CENTERLINE CONCENTRIC WITHIN .005 6. PERPENDICULARITY & PARALLELISM OF MACHINED SURFACES .002 PER INCH. MAX .012 INCHES FOR SINGLE SURFACE.		DRAWN J. ERICKSON 8/29/07	
Engineer				ENGINEER J. ERICKSON 8/29/07	
NEXT ASSY Description	NEXT ASSY Number			CHECKED F.S. 10/15/07	
	A-200369-07			PROJECT NO. 900733	
Application		DO NOT SCALE DRAWING		PROJECT MARS EXTENSION CABLES	
				WEIGHT 0.21 lb.	
				SCALE 1:1	
				CAD FILE: MECH ENG ON TORNADO	
				SHEET 1 OF 1	

Monterey Bay Aquarium Research Institute
MBARI
7700 Sandholdt RD.
Moss Landing, CA 95039
PH: (831) 775-1700



MOBB EXTENSION CABLE ASSEM
BSR_STANDBASE

SIZE B DWG. NO. P-200353-07.DWG REV.