


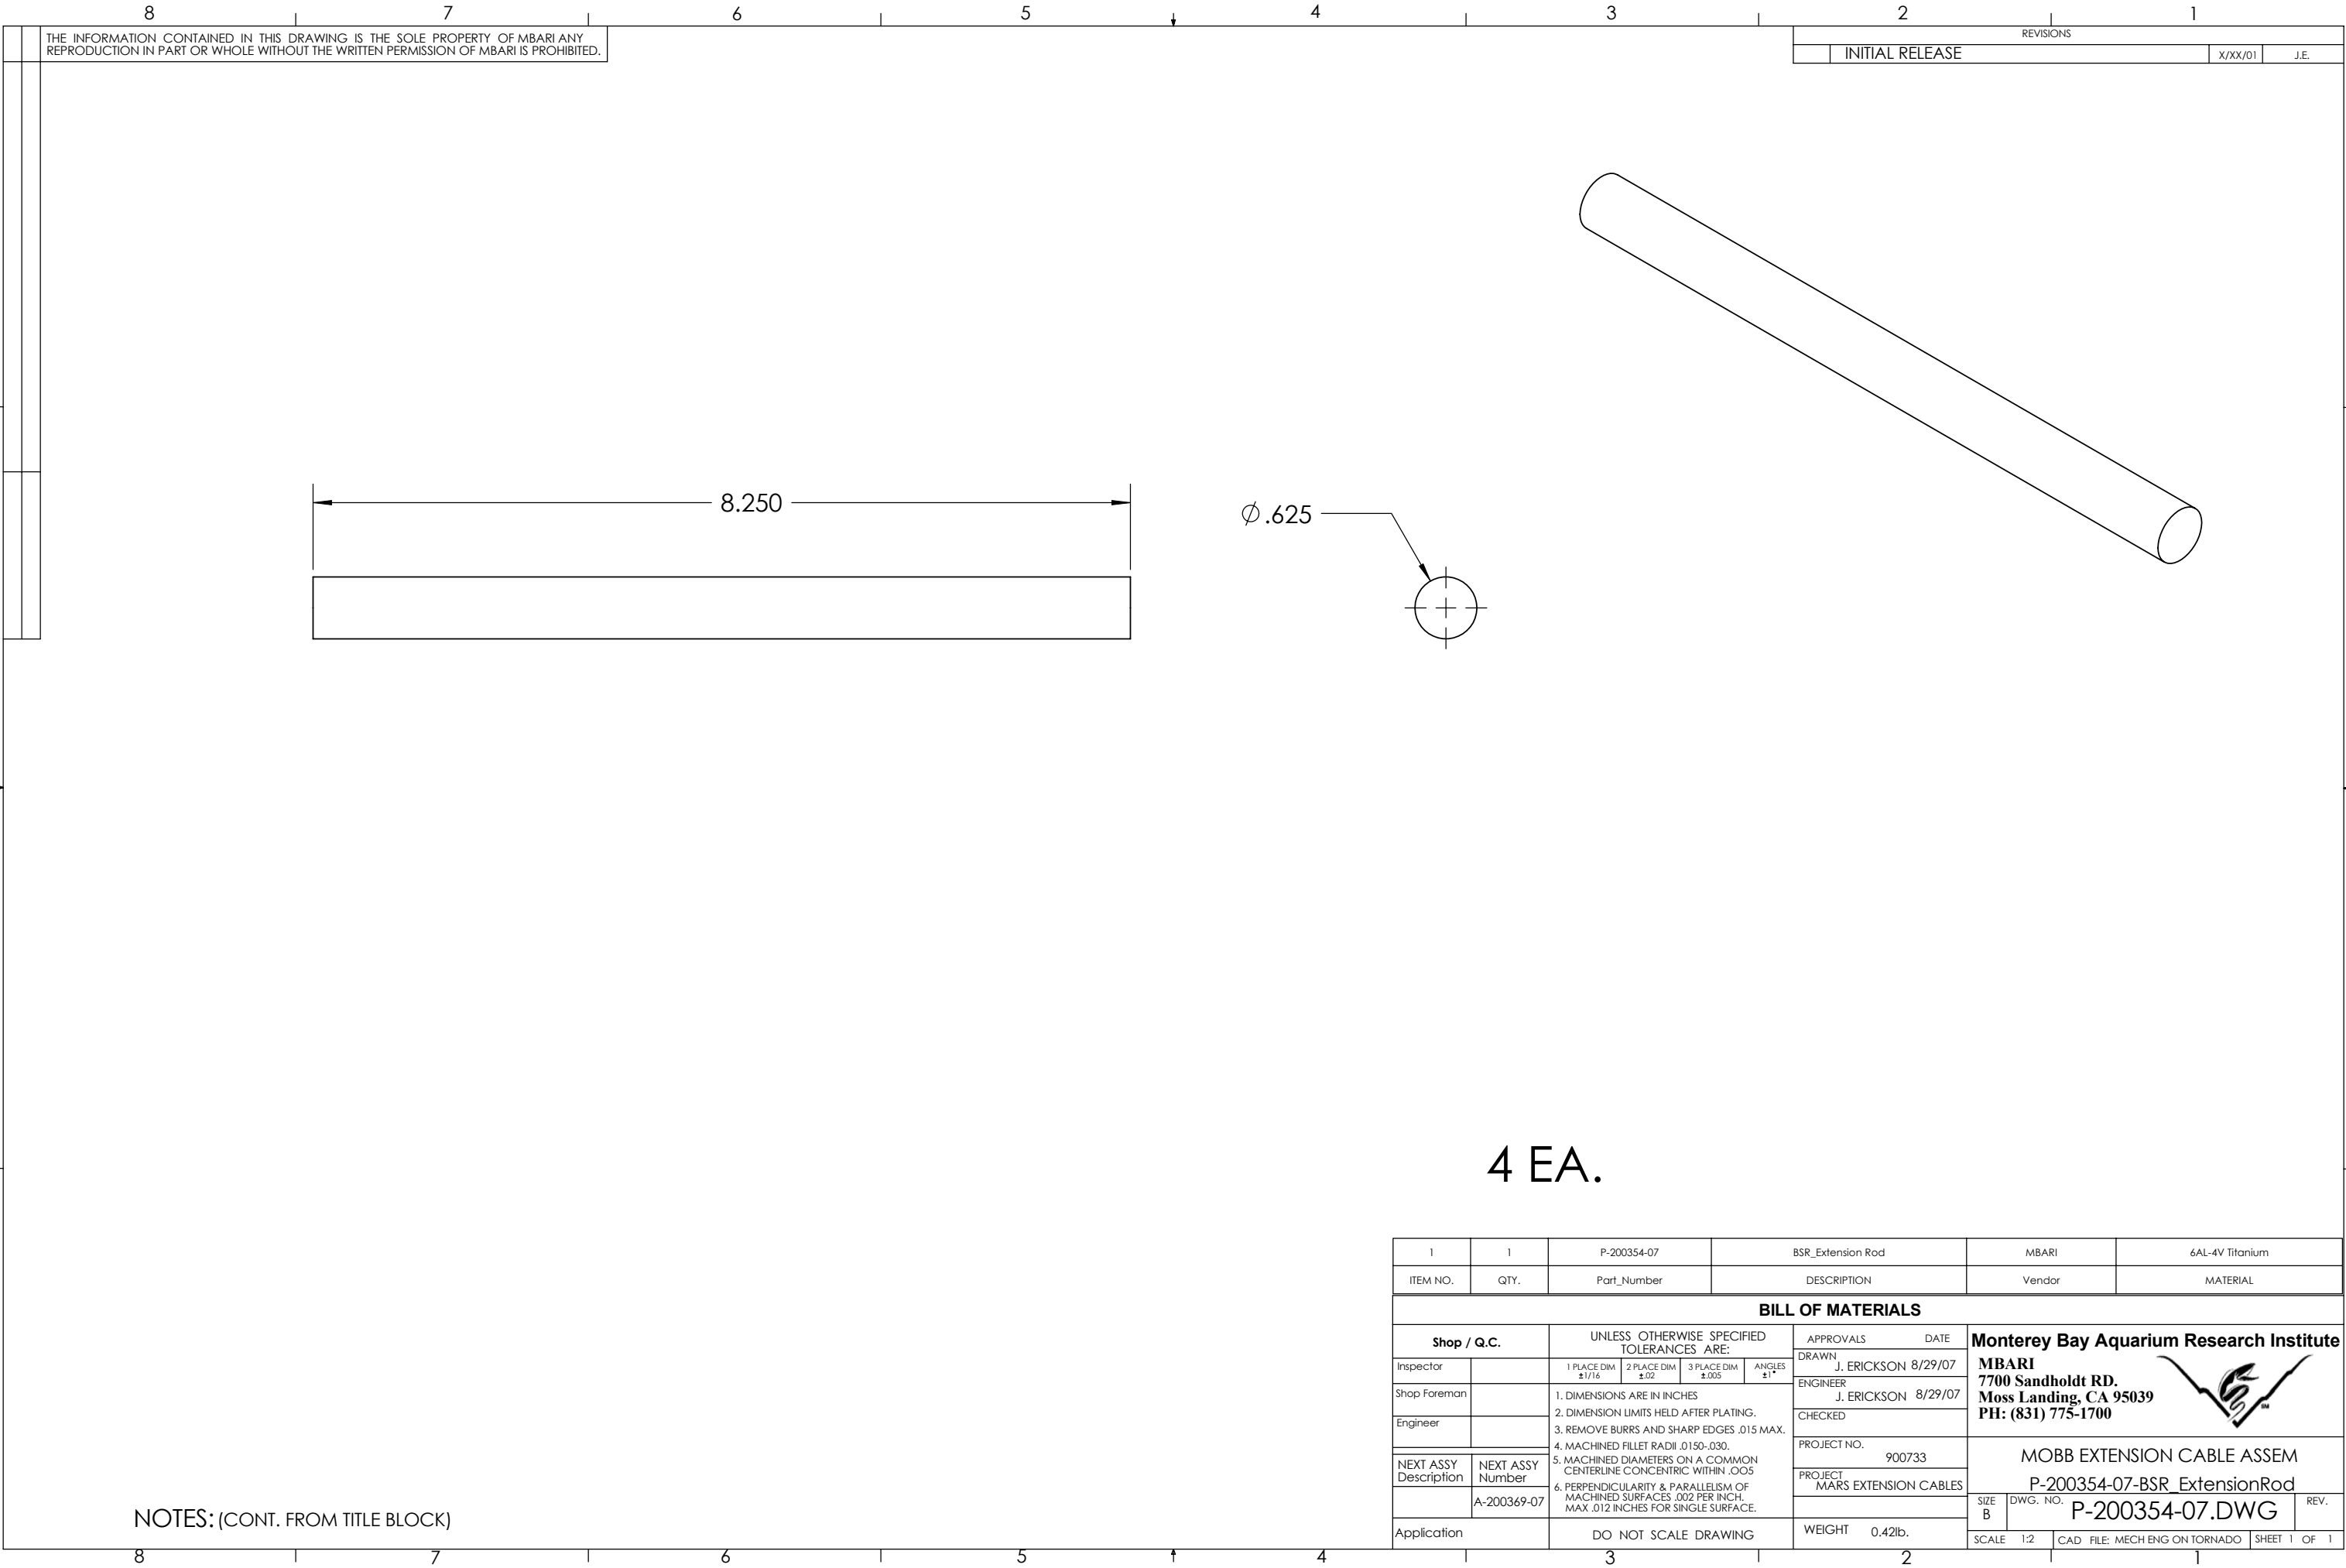

NOTES: (CONT. FROM TITLE BLOCK)

4 EA.