


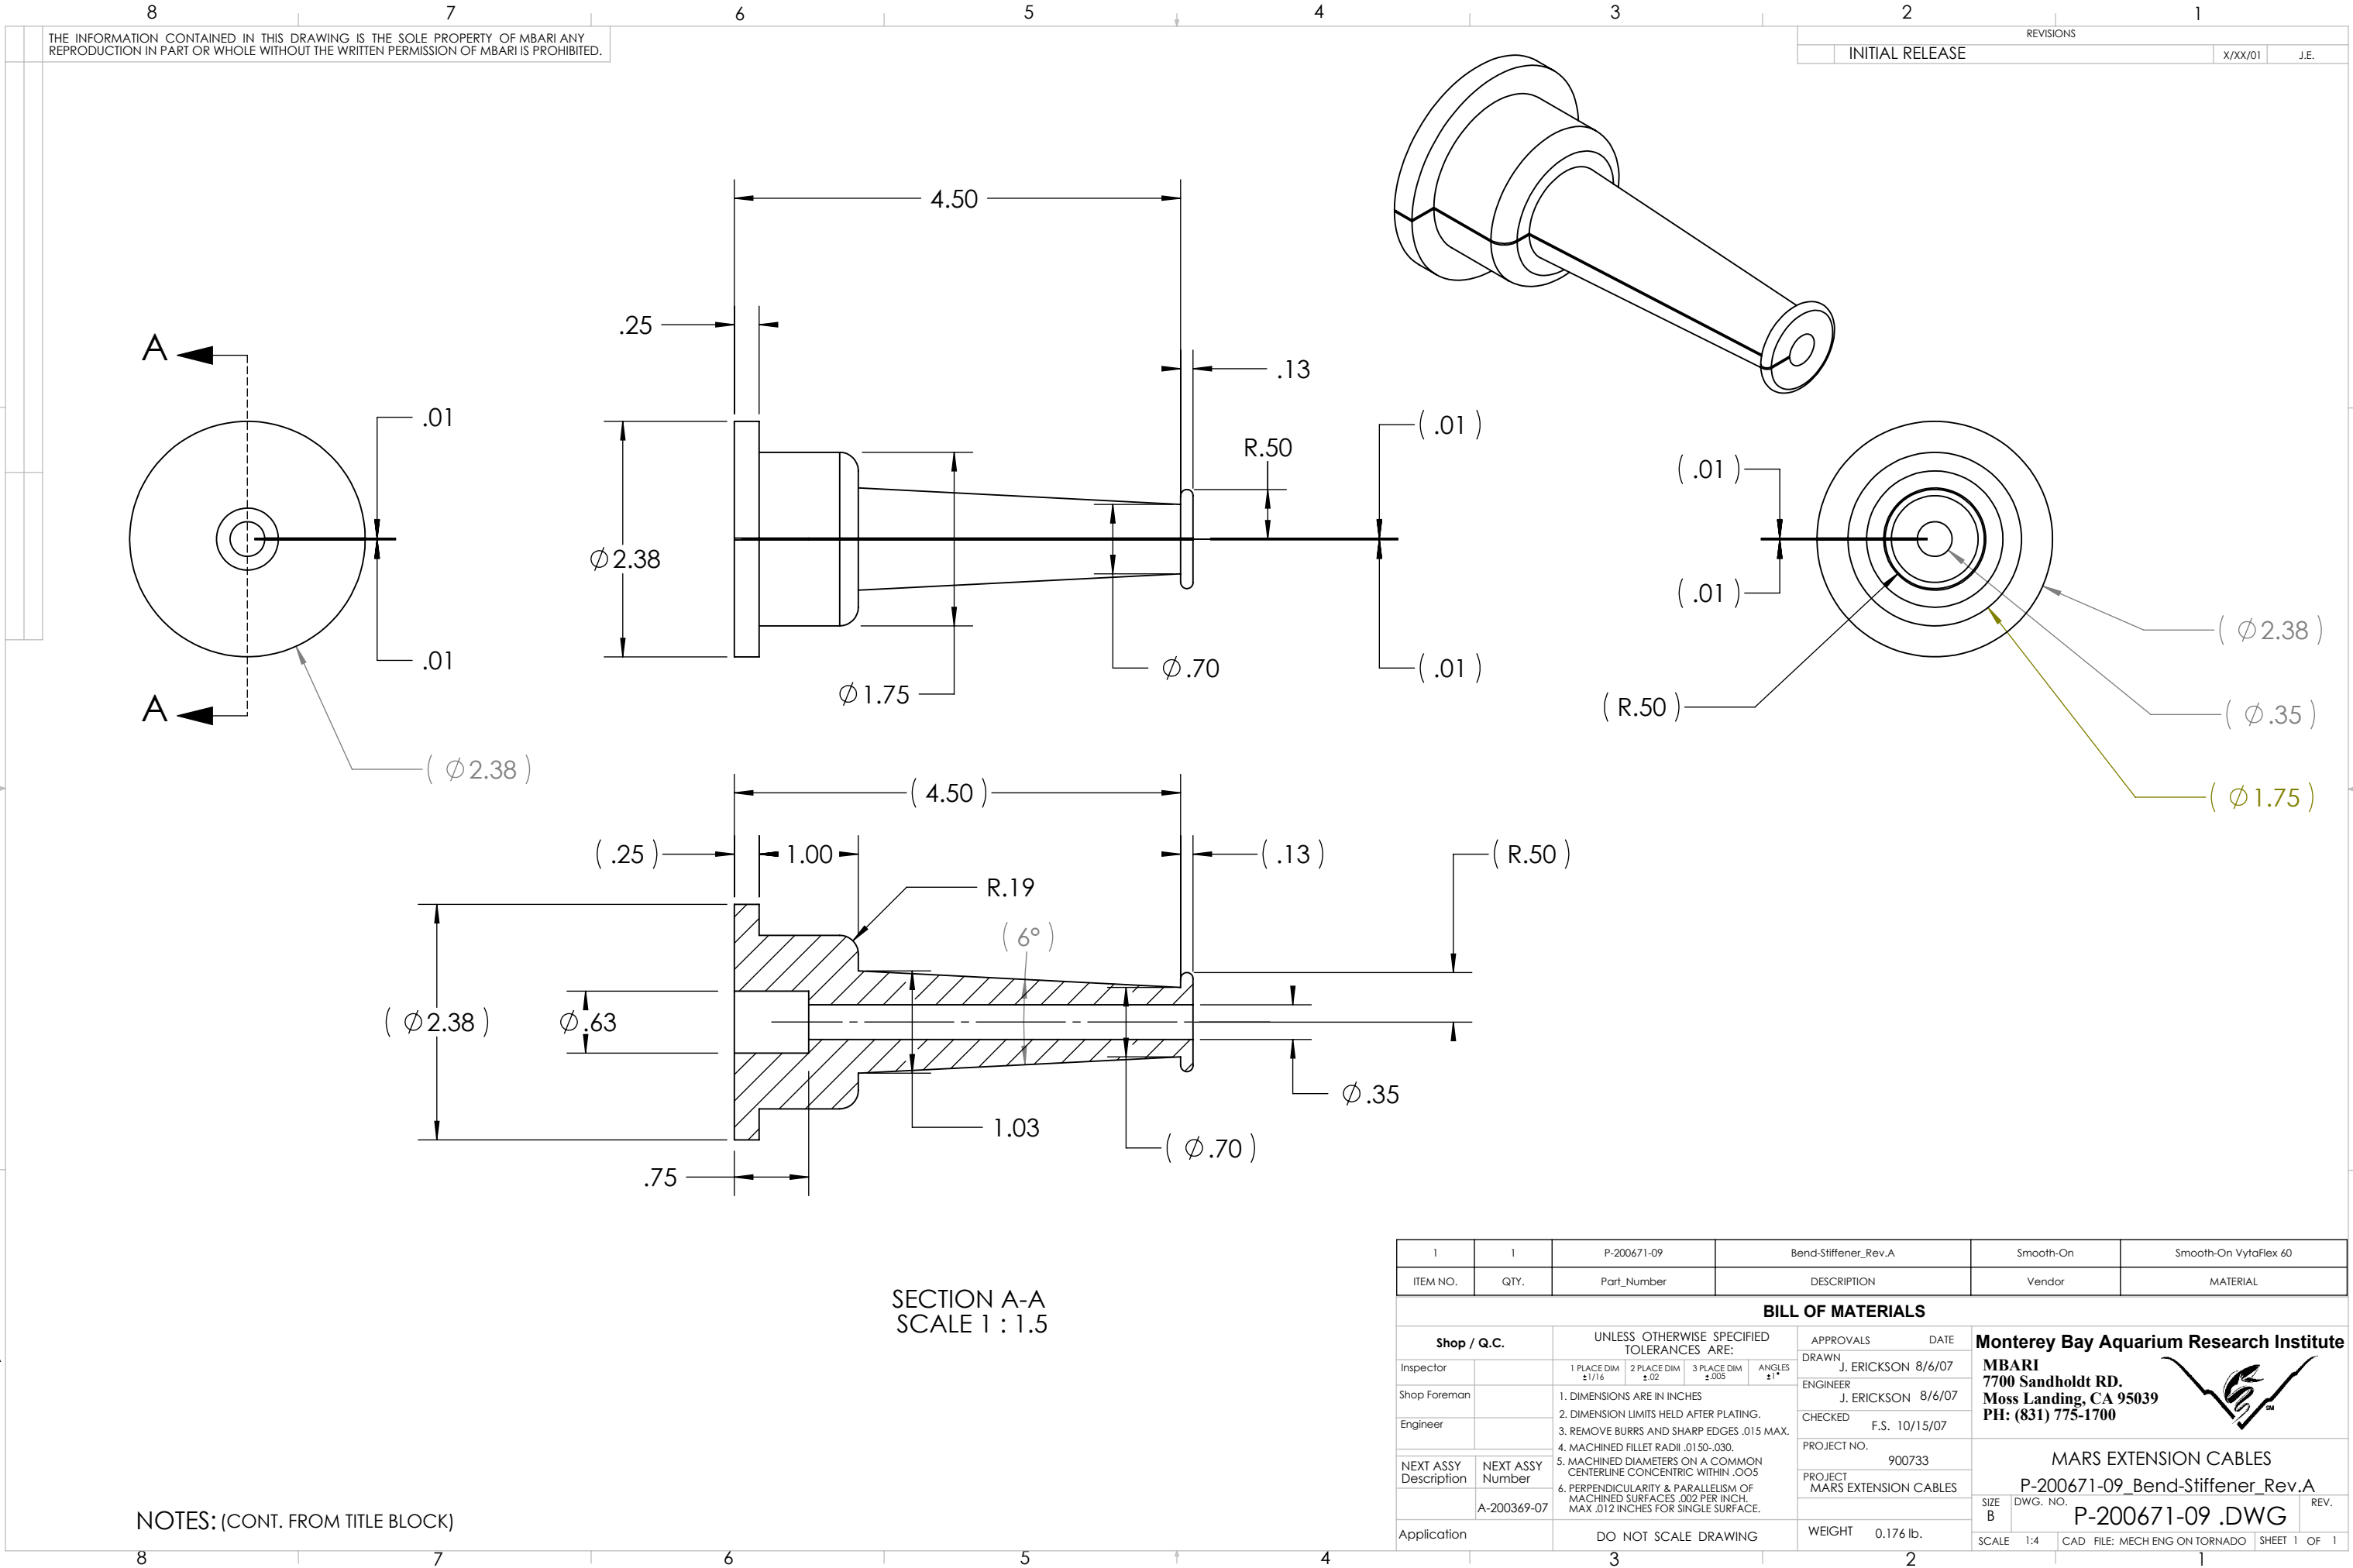

THE INFORMATION CONTAINED IN THIS DRAWING IS THE SOLE PROPERTY OF MBARI ANY REPRODUCTION IN PART OR WHOLE WITHOUT THE WRITTEN PERMISSION OF MBARI IS PROHIBITED.

REVISIONS		
INITIAL RELEASE	X/XX/01	J.E.

SECTION A-A
SCALE 1 : 1.5

NOTES: (CONT. FROM TITLE BLOCK)

1	1	P-200671-09	Bend-Stiffener_Rev.A	Smooth-On	Smooth-On VytaFlex 60
ITEM NO.	QTY.	Part_Number	DESCRIPTION	Vendor	MATERIAL
BILL OF MATERIALS					
Shop / Q.C.		UNLESS OTHERWISE SPECIFIED TOLERANCES ARE:			APPROVALS DATE
Inspector		1 PLACE DIM ±1/16	2 PLACE DIM ±.02	3 PLACE DIM ±.005	ANGLES ±1°
Shop Foreman		1. DIMENSIONS ARE IN INCHES 2. DIMENSION LIMITS HELD AFTER PLATING. 3. REMOVE BURRS AND SHARP EDGES .015 MAX. 4. MACHINED FILLET RADII .0150-.030. 5. MACHINED DIAMETERS ON A COMMON CENTERLINE CONCENTRIC WITHIN .005 6. PERPENDICULARITY & PARALLELISM OF MACHINED SURFACES .002 PER INCH, MAX .012 INCHES FOR SINGLE SURFACE.			DRAWN J. ERICKSON 8/6/07
Engineer					ENGINEER J. ERICKSON 8/6/07
					CHECKED F.S. 10/15/07
NEXT ASSY Description	NEXT ASSY Number				PROJECT NO. 900733
	A-200369-07				PROJECT MARS EXTENSION CABLES
Application		DO NOT SCALE DRAWING			WEIGHT 0.176 lb.
Monterey Bay Aquarium Research Institute					
MBARI 7700 Sandholdt RD. Moss Landing, CA 95039 PH: (831) 775-1700					
MARS EXTENSION CABLES P-200671-09_Bend-Stiffener_Rev.A					REV.
SIZE B		DWG. NO. P-200671-09 .DWG			
SCALE 1:4		CAD FILE: MECH ENG ON TORNADO			SHEET 1 OF 1

Monterey Bay Aquarium Research Institute
MBARI
7700 Sandholdt RD.
Moss Landing, CA 95039
PH: (831) 775-1700



MARS EXTENSION CABLES
P-200671-09_Bend-Stiffener_Rev.A
SIZE B DWG. NO. P-200671-09 .DWG REV.
SCALE 1:4