
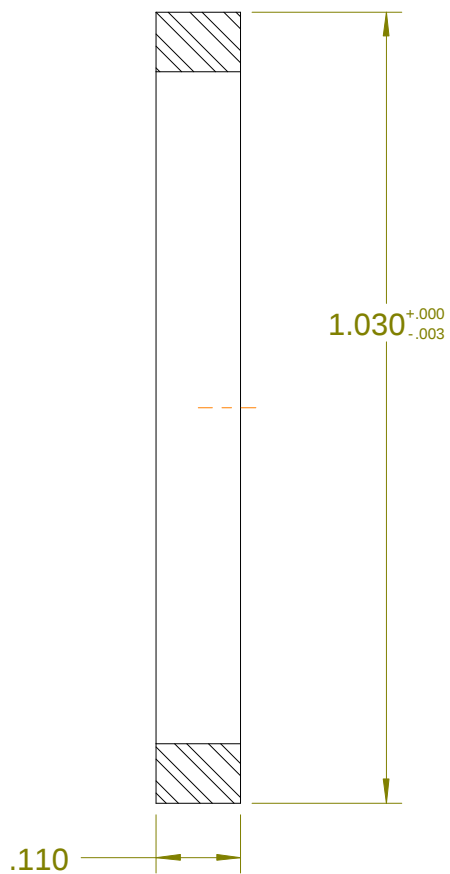


REVISIONS			
REV.	DESCRIPTION	DATE	APPROVED
	INITIAL RELEASE	11/10/99	
	Thickness .110 was .030	3/30/00	

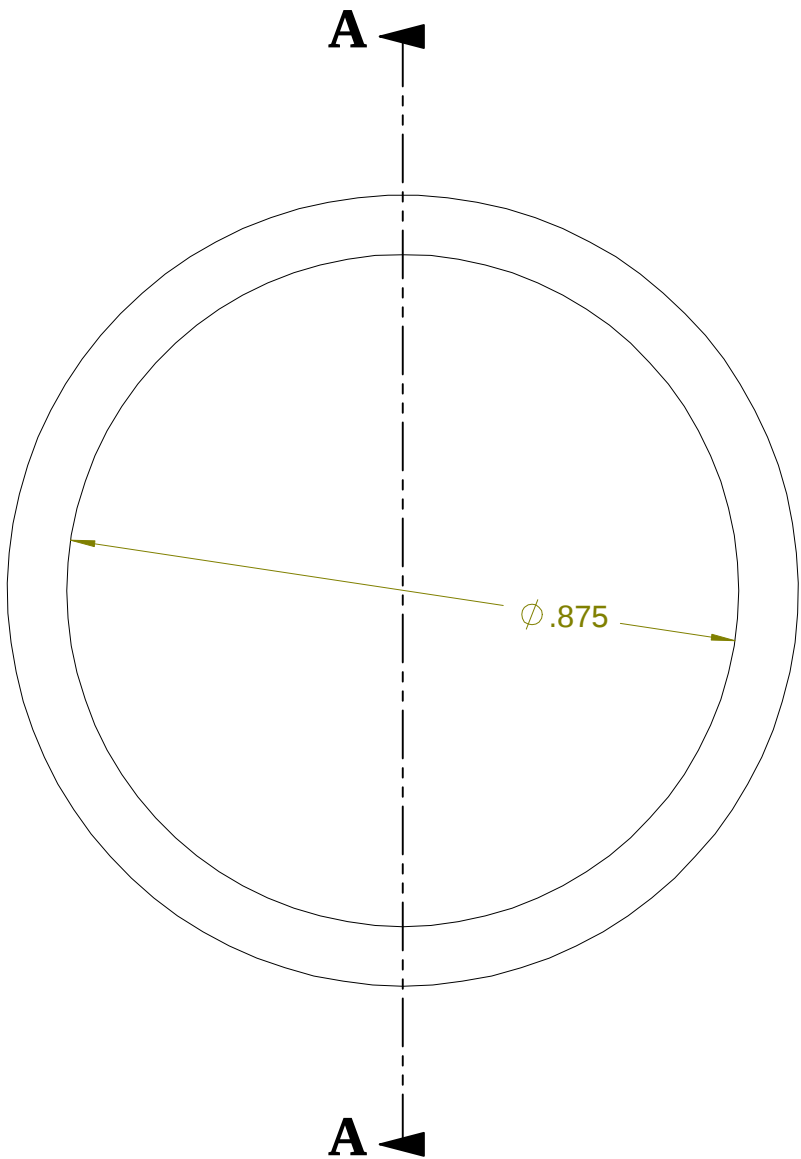

SECTION A-A

ITEM NO.	QTY.	PART NO.	DESCRIPTION	MATERIAL
2	1	100720DWG	Flat Seal	Teflon

UNLESS OTHERWISE SPECIFIED TOLERANCES ARE:				APPROVALS	DATE	Monterey Bay Aquarium Research Institute 	
1 PLACE DIM ±1/16	2 PLACE DIM ±.02	3 PLACE DIM ±.005	ANGLES ±1°	DRAWN M.BROWN	10/21/99	MBARI 7700 Sandholdt RD. Moss Landing, CA 95039 PH: (831) 775-1700	
1. DIMENSIONS ARE IN INCHES 2. DIMENSION LIMITS HELD AFTER PLATING. 3. REMOVE BURRS AND SHARP EDGES .015 MAX. 4. MACHINED FILLET RADII .0150-.030. 5. MACHINED DIAMETERS ON A COMMON CENTERLINE CONCENTRIC WITHIN .005 6. PERPENDICULARITY & PARALLELISM OF MACHINED SURFACES .002 PER INCH. MAX .012 INCHES FOR SINGLE SURFACE.				ENGINEER M.BROWN	10/21/99	Flat Seal SIZE B DWG. NO. 100720DWG REV.	
				CHECKED			
				PROJECT NO. 203001			
				PROJECT GENO DELTA			
				WEIGHT			
DO NOT SCALE DRAWING				SCALE 4:1 CAD FILE: MECH ENG ON TORNADO SHEET 1 OF 1			