



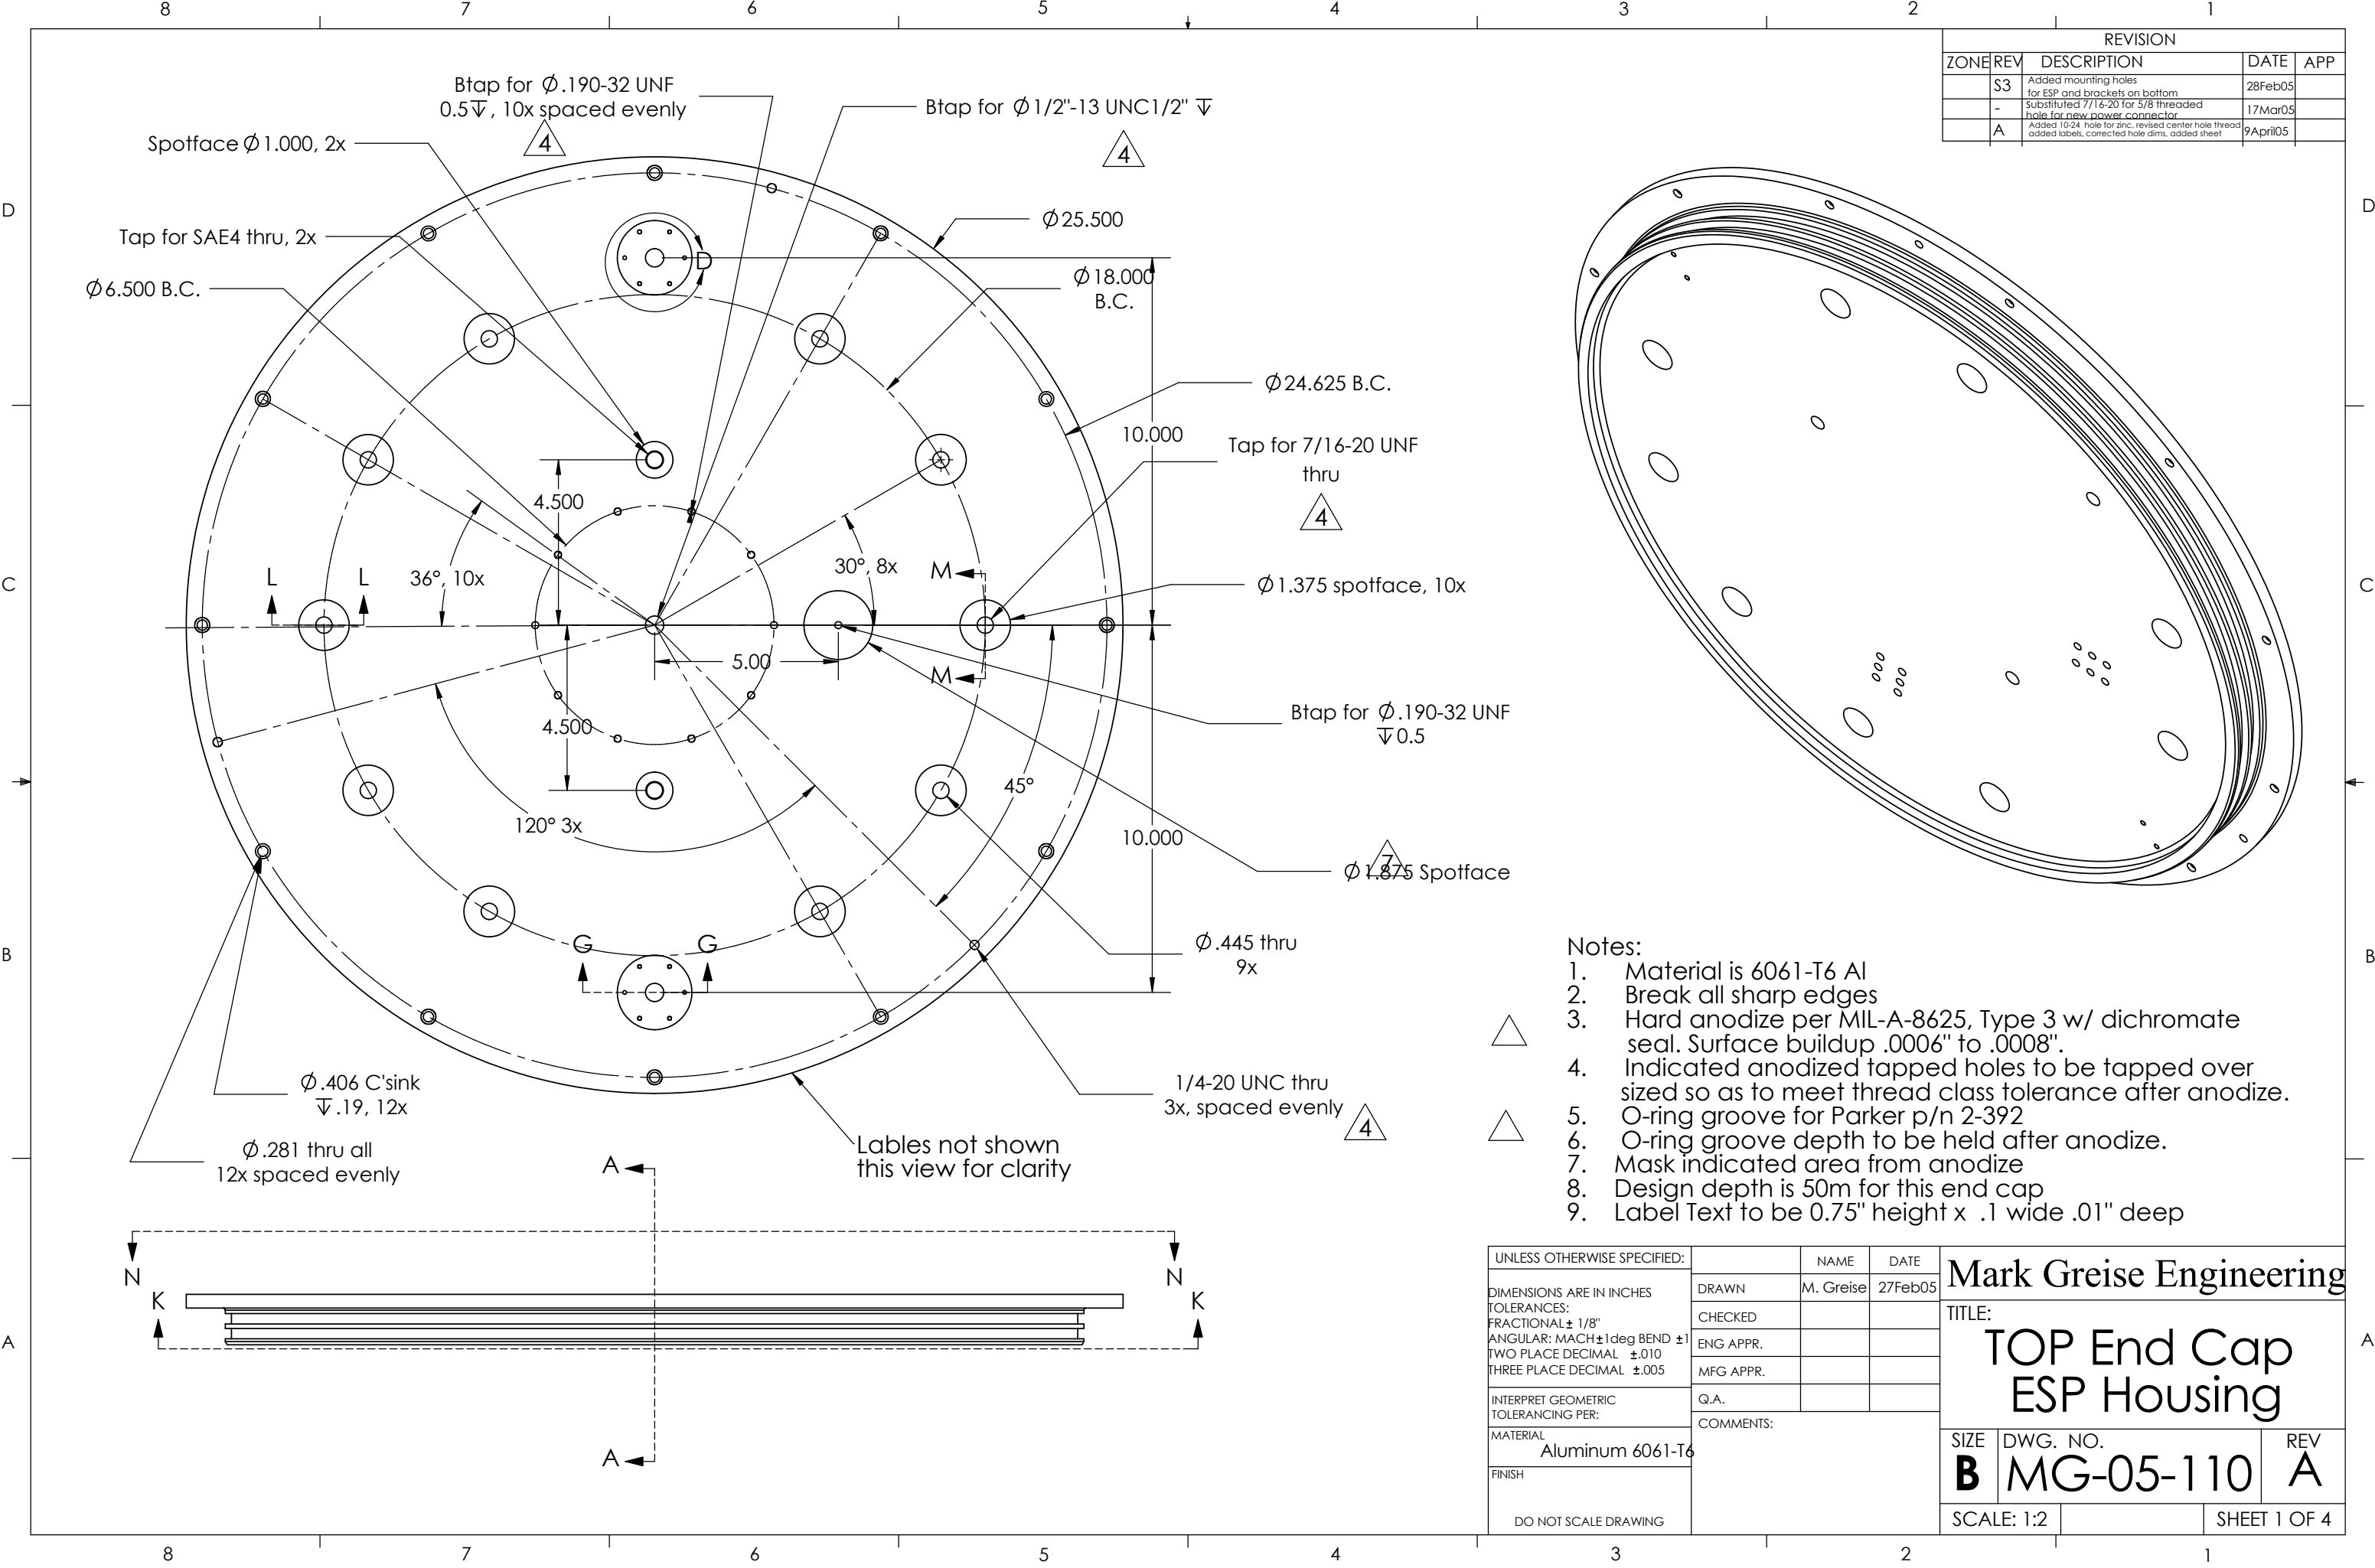


REVISION				
ZONE	REV	DESCRIPTION	DATE	APP
	S3	Added mounting holes for ESP and brackets on bottom	28Feb05	
	-	Substituted 7/16-20 for 5/8 threaded hole for new power connector	17Mar05	
	A	Added 10-24 hole for zinc, revised center hole thread added labels, corrected hole dims, added sheet	9April05	

UNLESS OTHERWISE SPECIFIED:		NAME	DATE
DIMENSIONS ARE IN INCHES		DRAWN	M. Greise 27Feb05
TOLERANCES:		CHECKED	
FRACTIONAL $\pm 1/8"$		ENG APPR.	
ANGULAR: MACH ± 1 deg BEND ± 1		MFG APPR.	
TWO PLACE DECIMAL $\pm .010$		Q.A.	
THREE PLACE DECIMAL $\pm .005$		COMMENTS:	
INTERPRET GEOMETRIC TOLERANCING PER:			
MATERIAL			
Aluminum 6061-T6			
FINISH			
DO NOT SCALE DRAWING			

Mark Greise Engineering			
TITLE:			
TOP End Cap ESP Housing			
SIZE	DWG. NO.	REV	
B	MG-05-110	A	
SCALE: 1:2		SHEET 1 OF 4	

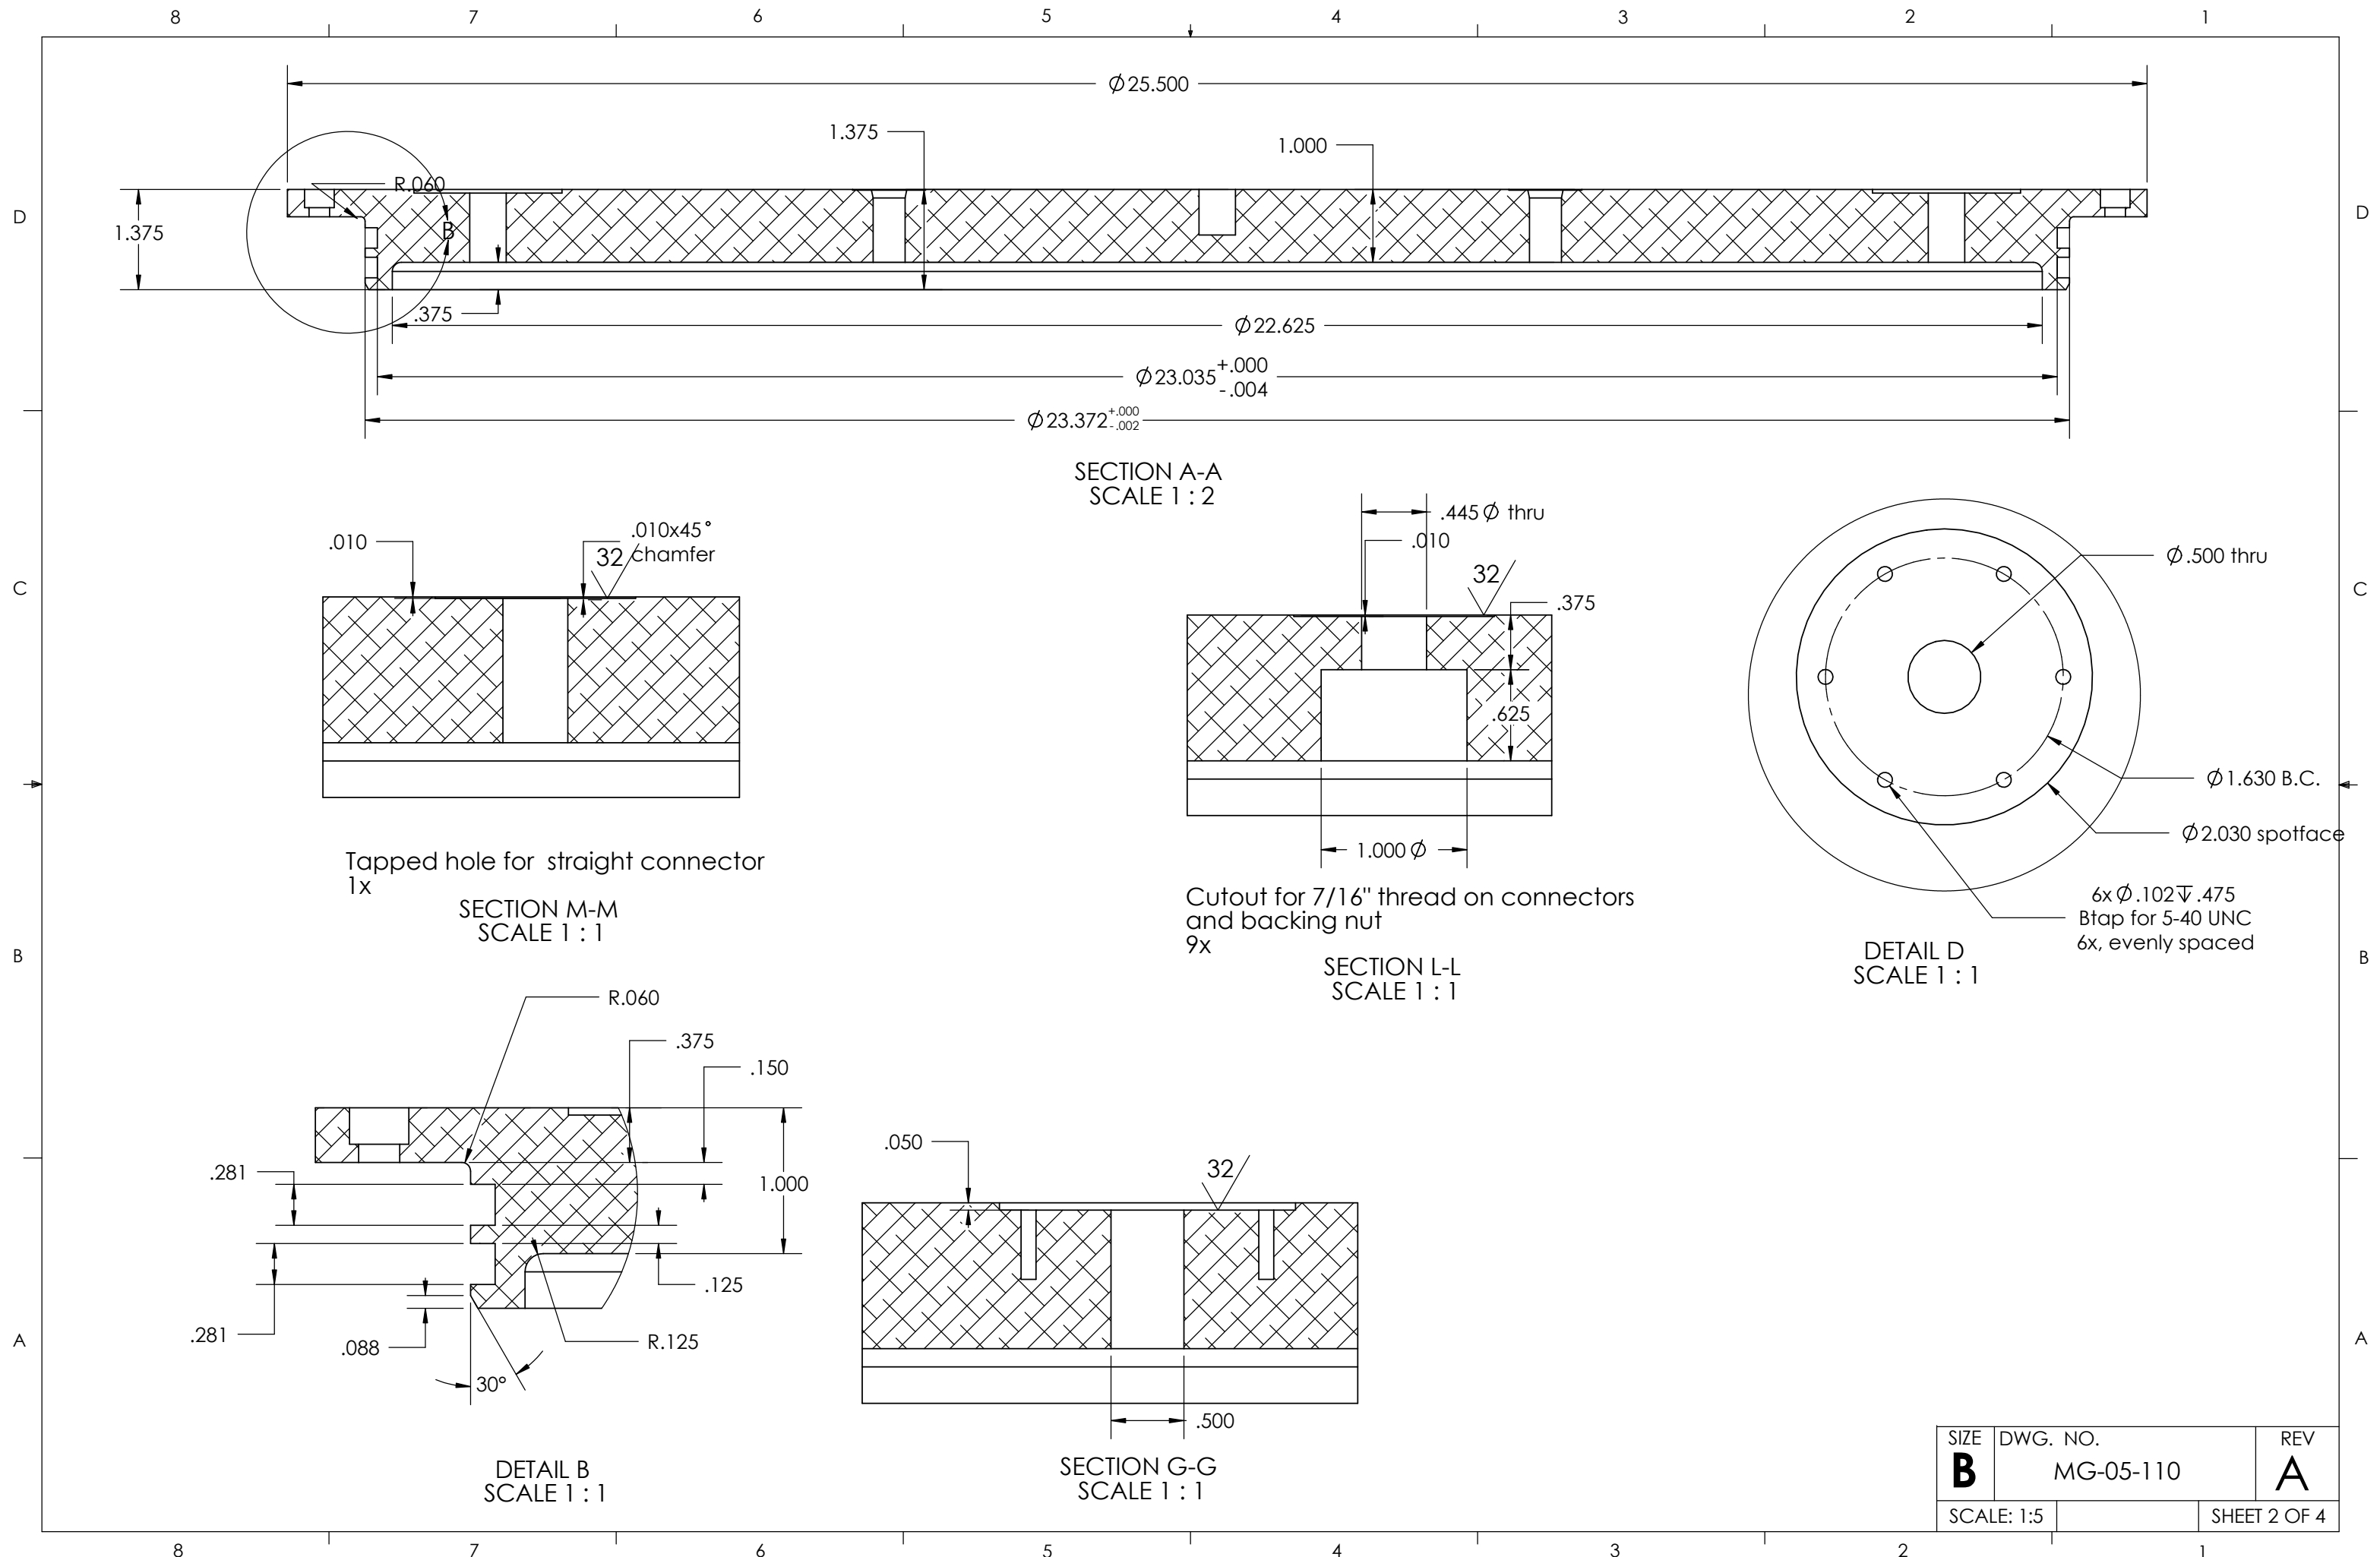

SIZE B	DWG. NO. MG-05-110	REV A
SCALE: 1:5		SHEET 2 OF 4

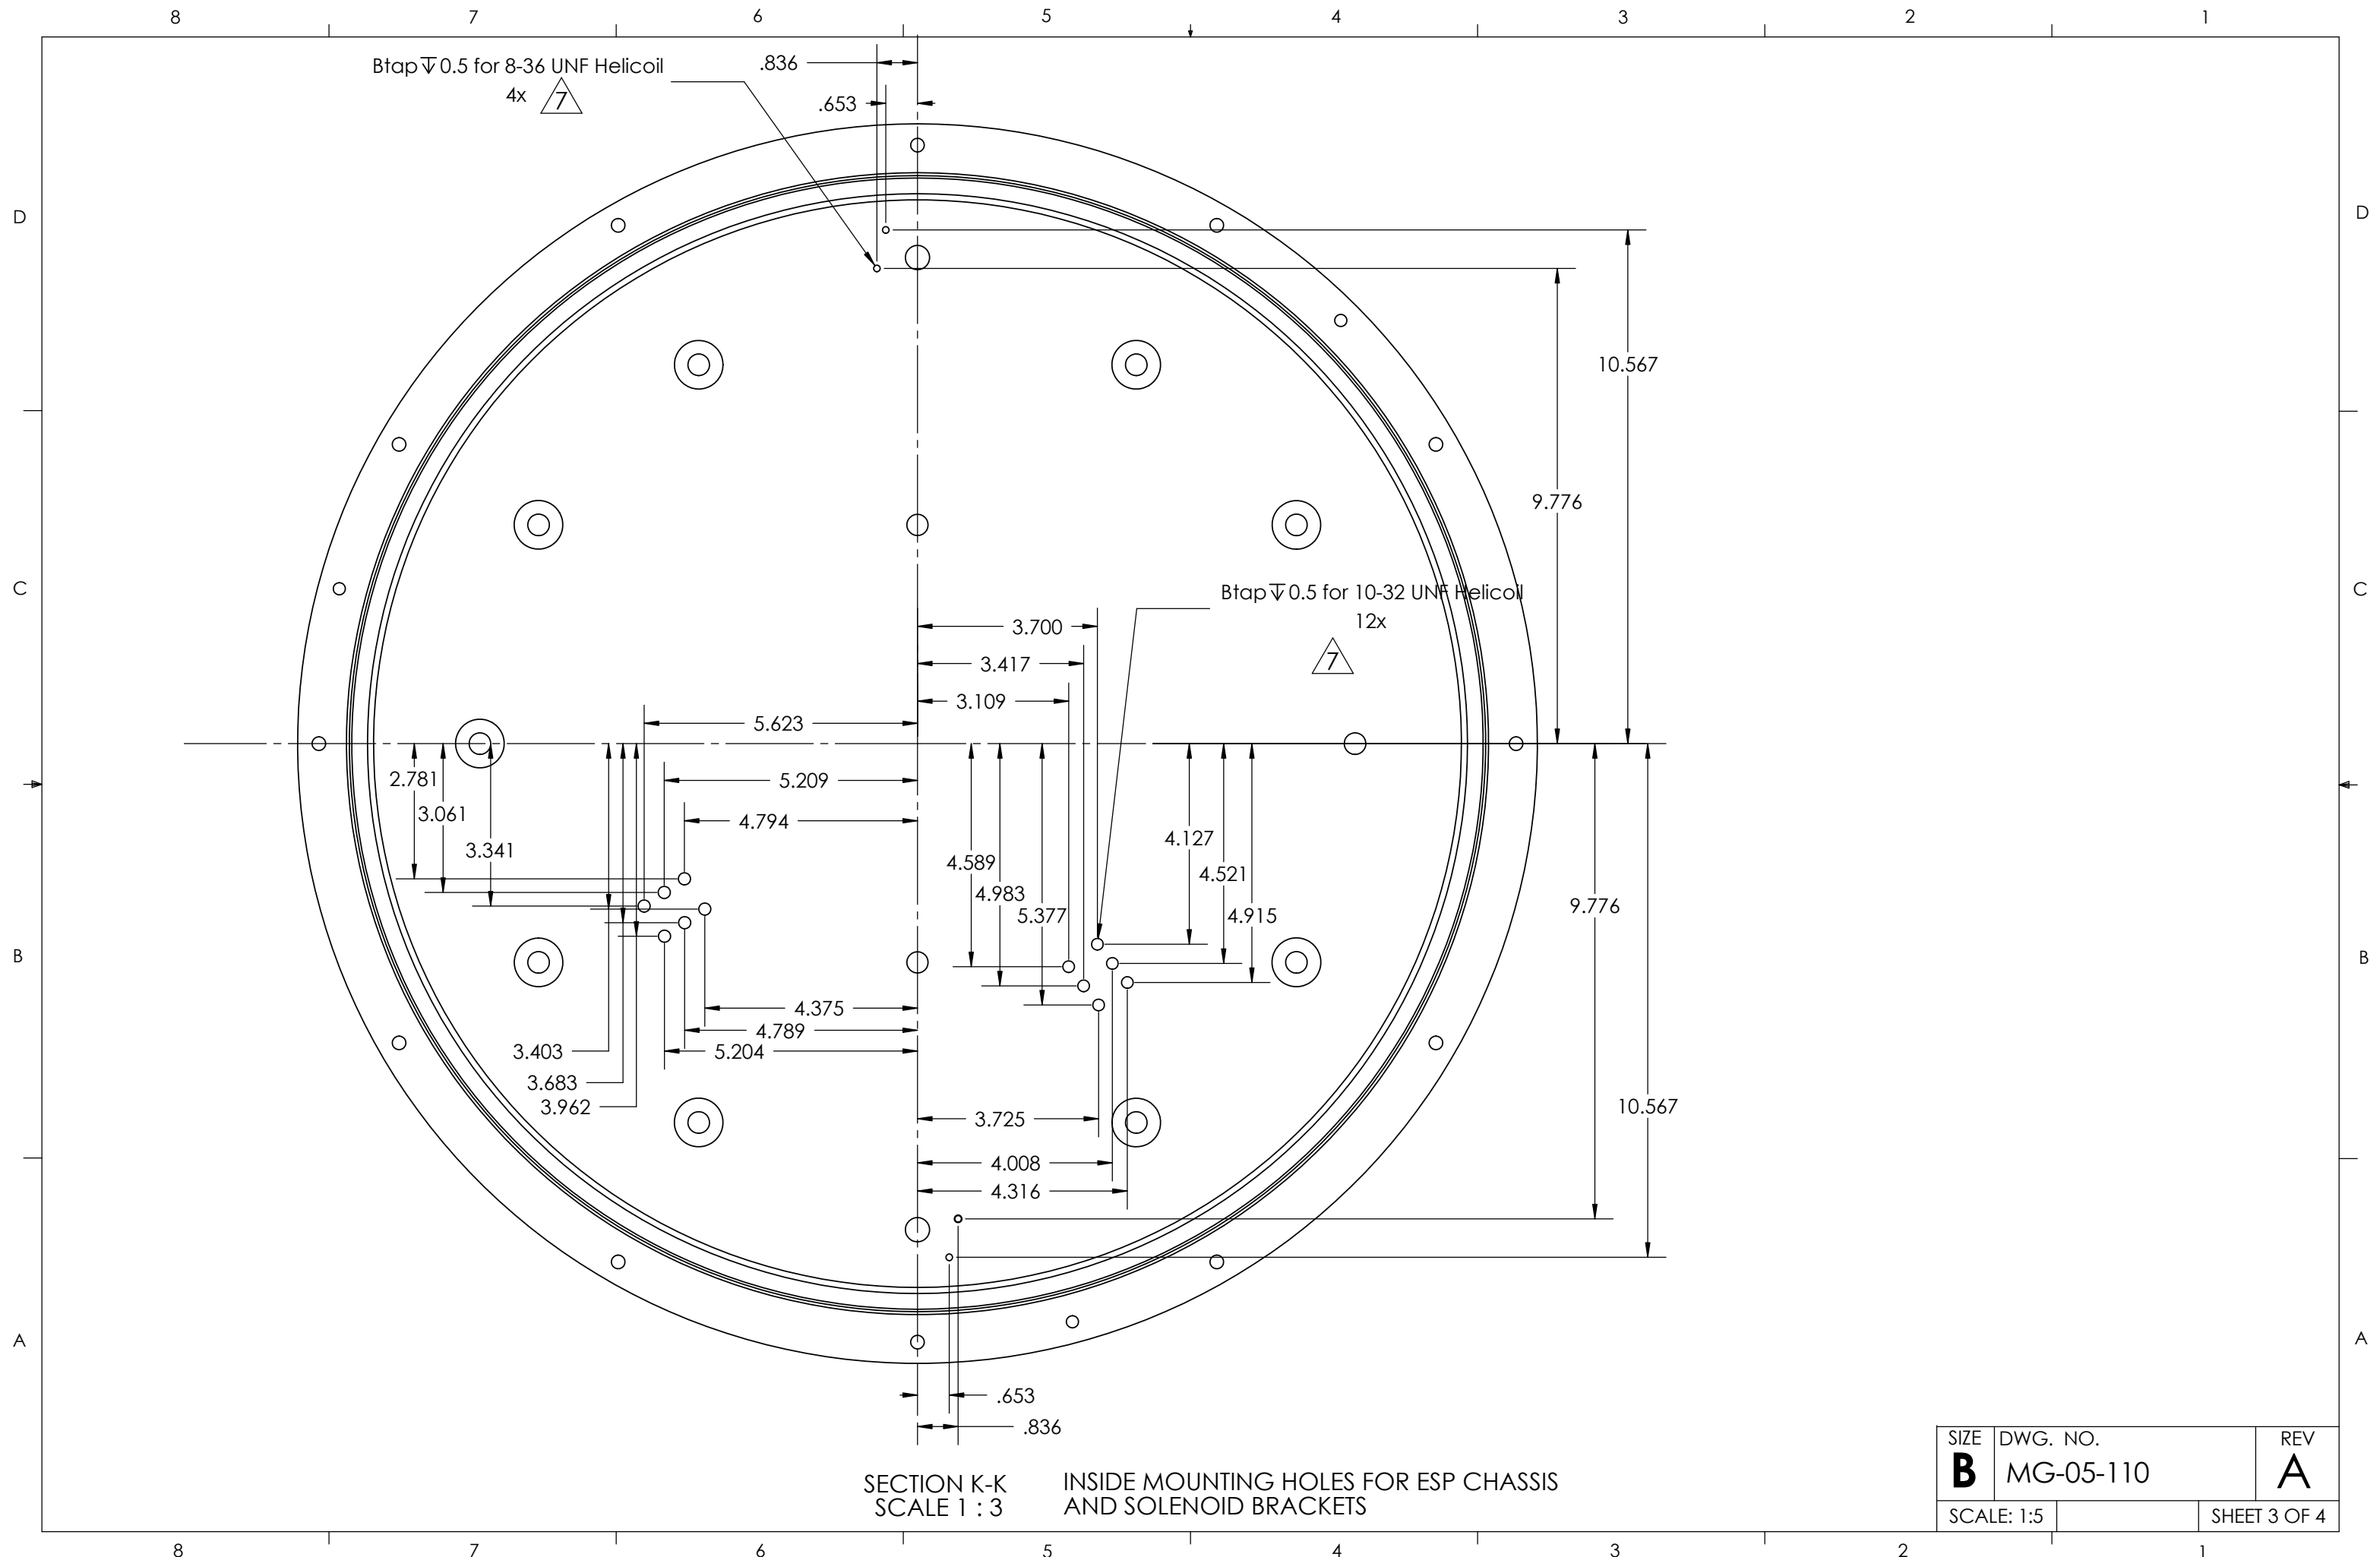

SIZE	DWG. NO.	REV
B	MG-05-110	A
SCALE: 1:5		SHEET 3 OF 4

