
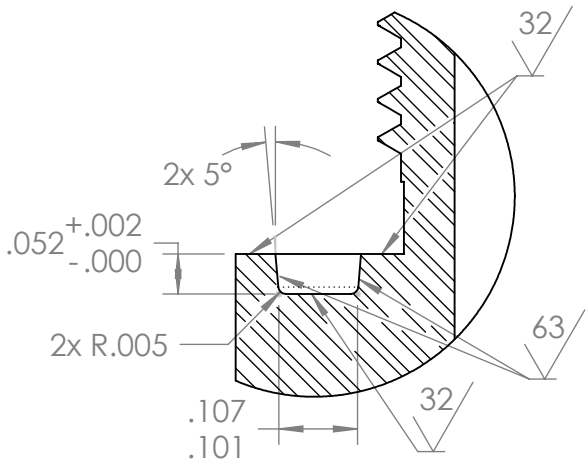
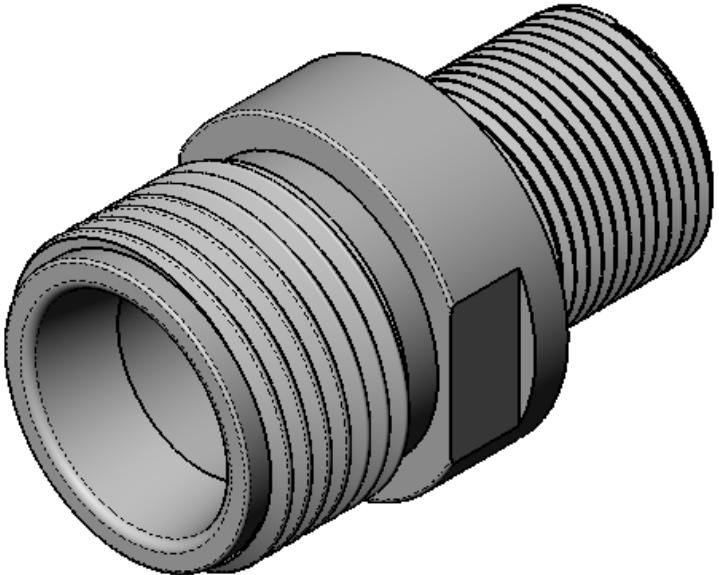
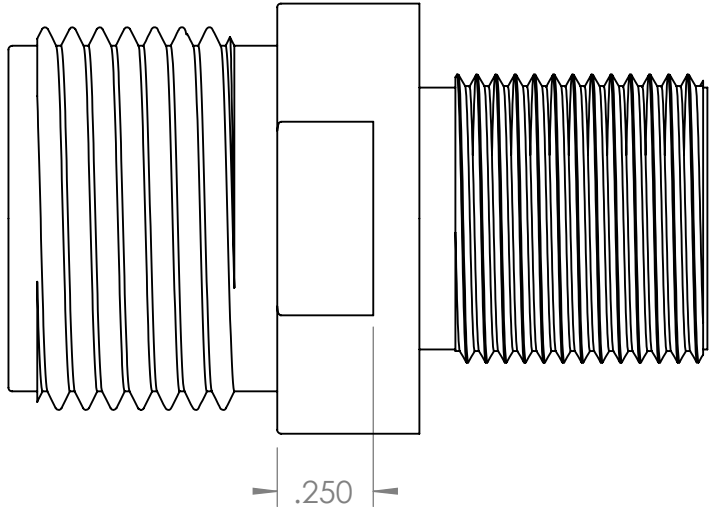
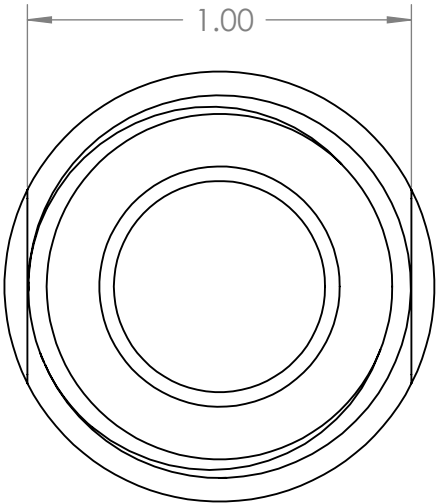
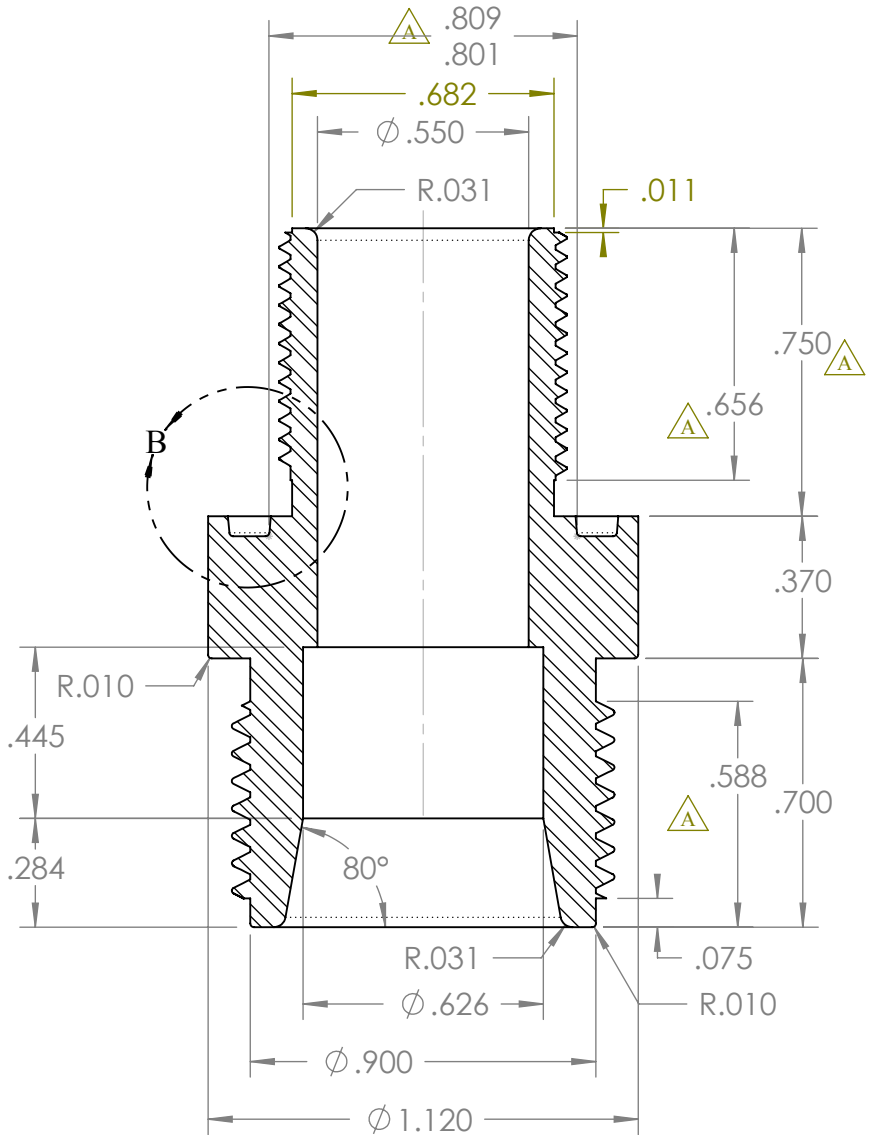


THE INFORMATION CONTAINED IN THIS DRAWING IS THE SOLE PROPERTY OF MBARI ANY REPRODUCTION IN PART OR WHOLE WITHOUT THE WRITTEN PERMISSION OF MBARI IS PROHIBITED.

REVISIONS			
REV.	DESCRIPTION	DATE	APPROVED
	INITIAL RELEASE		
A	1. Changed o-ring groove to standard cross section and added associated dimensioning. Changed tolerancing. Added anodizing specification. Increased bulkhead thread length to 0.75".	07Jun07	F. Shane

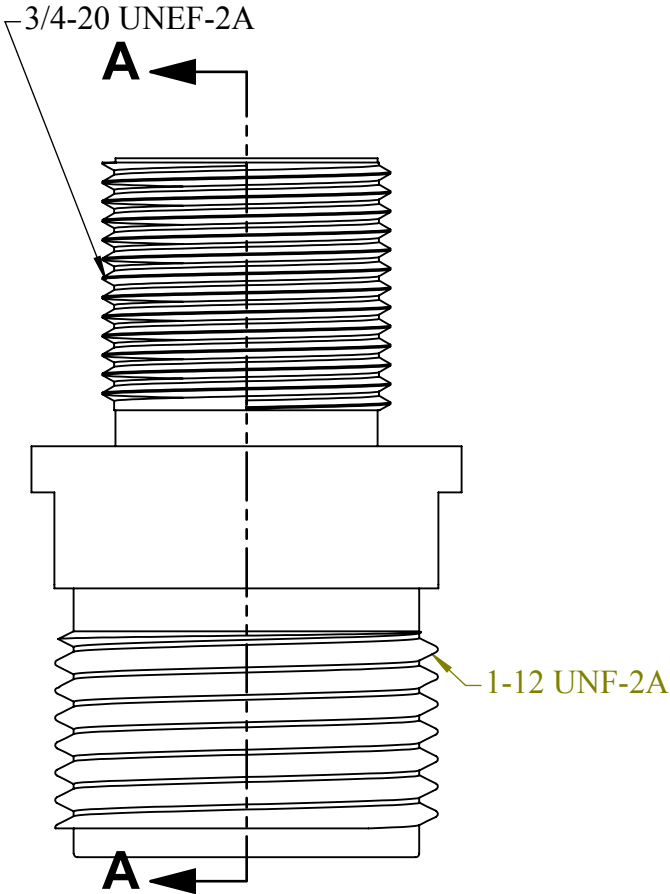

NOTE: 7. After fabrication, Item shall be hard black anodized per MIL-A-8625F, Class III, (Maximum Thickness = 0.001").

ITEM NO.	QTY	DESCRIPTION	PART NUMBER	VENDOR	MATERIAL
1	1	dorn min			6061-T6

BILL OF MATERIALS					
UNLESS OTHERWISE SPECIFIED TOLERANCES ARE:			APPROVALS		DATE
1 PLACE DIM ±1/16	2 PLACE DIM ±.02	3 PLACE DIM ±.005	DRAWN	BUZZ SCOTT	1/9/02
			ENGINEER	D. GRAVES	1/8/02
			CHECKED		
			PROJECT NO.	362000	
			PROJECT	5360	
			WEIGHT		
			SCALE	2:1	
			CAD FILE:	MECH ENG ON TORNADO	
			SHEET	1	OF 1

Monterey Bay Aquarium Research Institute
MBARI
7700 Sandholdt RD.
Moss Landing, CA 95039
PH: (831) 775-1700

dorn min

SIZE B DWG. NO. 101373 REV. A

NEXT ASSY	USED ON
APPLICATION	DO NOT SCALE DRAWING